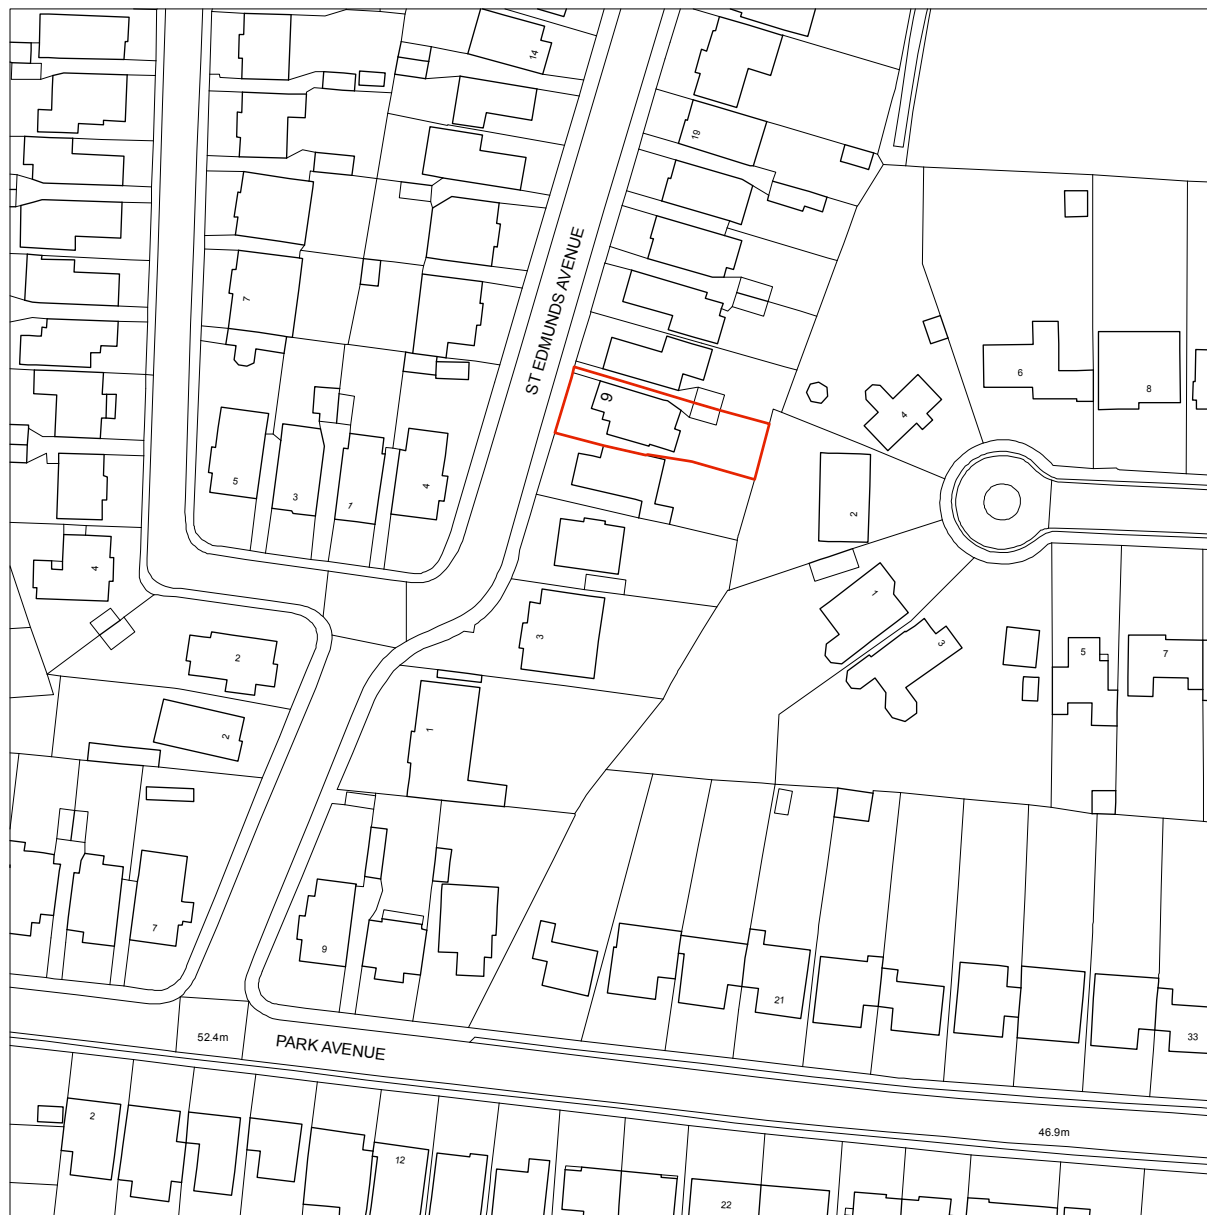


SCALE: 1:1250 @ A4

Client

**MR JACK BENNETT
9 ST EDMUNDS AVENUE
RUISLIP HA4 7XW**

Job Title

**REMOVAL OF CONSERVATORY
AND REPLACED WITH A
SINGLE STOREY REAR EXTENSION.**

Drawing

LOCATION PLAN

Date

21.09.22

Scale

1:1250 @ A4

Job No

9SE

Drawing No

A - 03

Revision No

ANDREAS GEORGIU t/a GIAD



Office F3, Kingsbury House
468 Church Lane, London NW9 8UA
Tel: 020 8200 2331
TEL: 07956 587037
email: andreas@giad.co.uk

ANDREAS GEORGIU t/a GIAD

RESERVE THE COPYRIGHT ON ALL DOCUMENTS AND DRAWINGS