


60

58

56

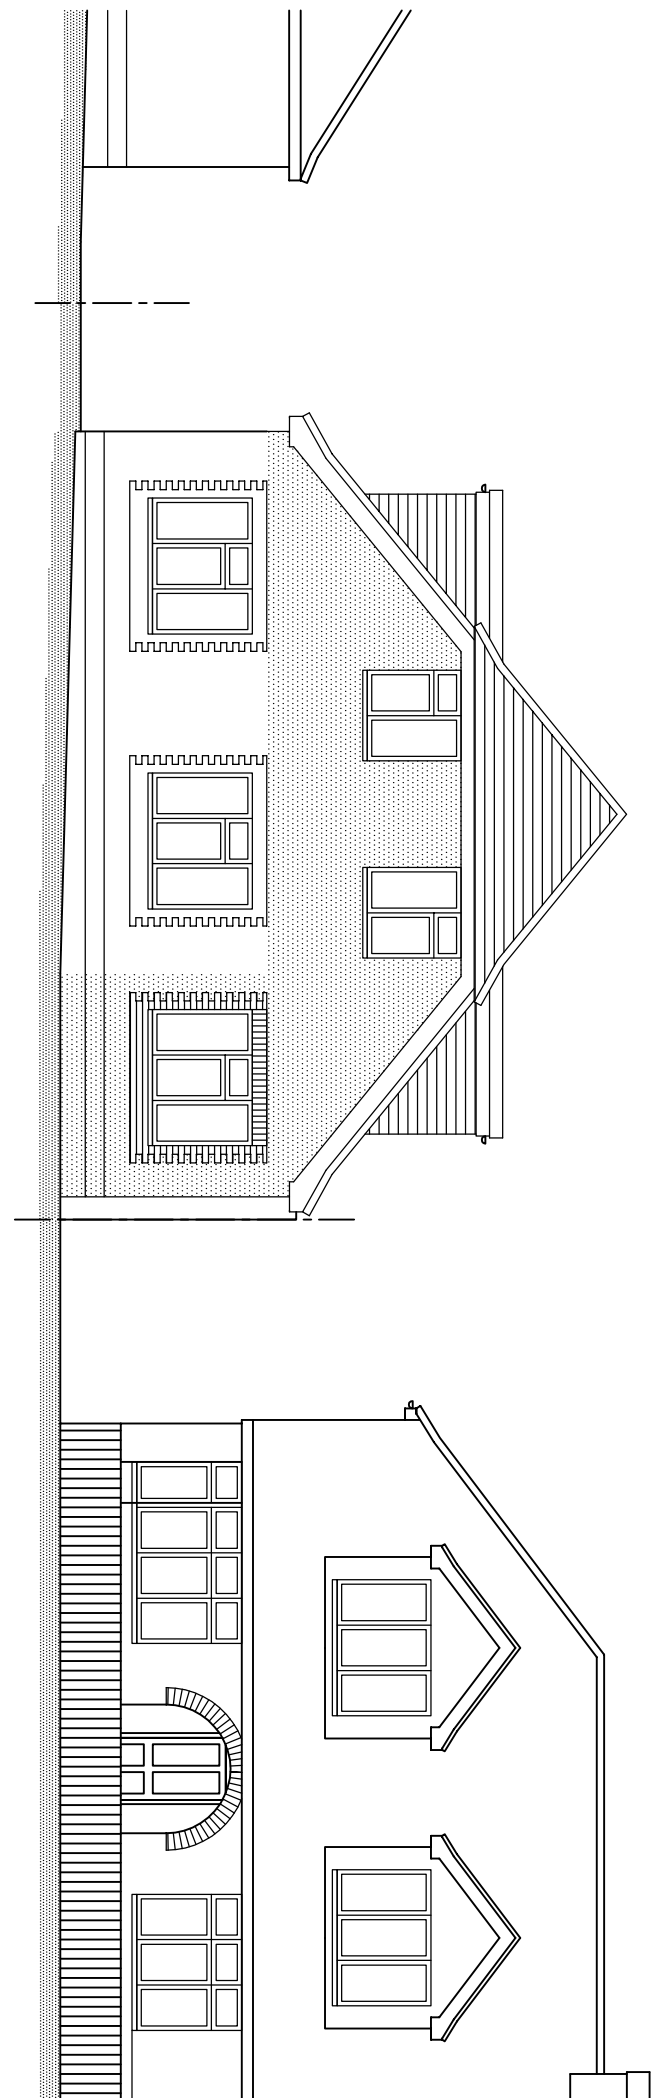

street scene - bushey road

rev	date	details
A	06.07.2017	redesign

58 Bushey Road
Ickenham
UB10 8JS
Redevelopment
Street Scene
1:100 on A4
P / 170220 / 07 A