



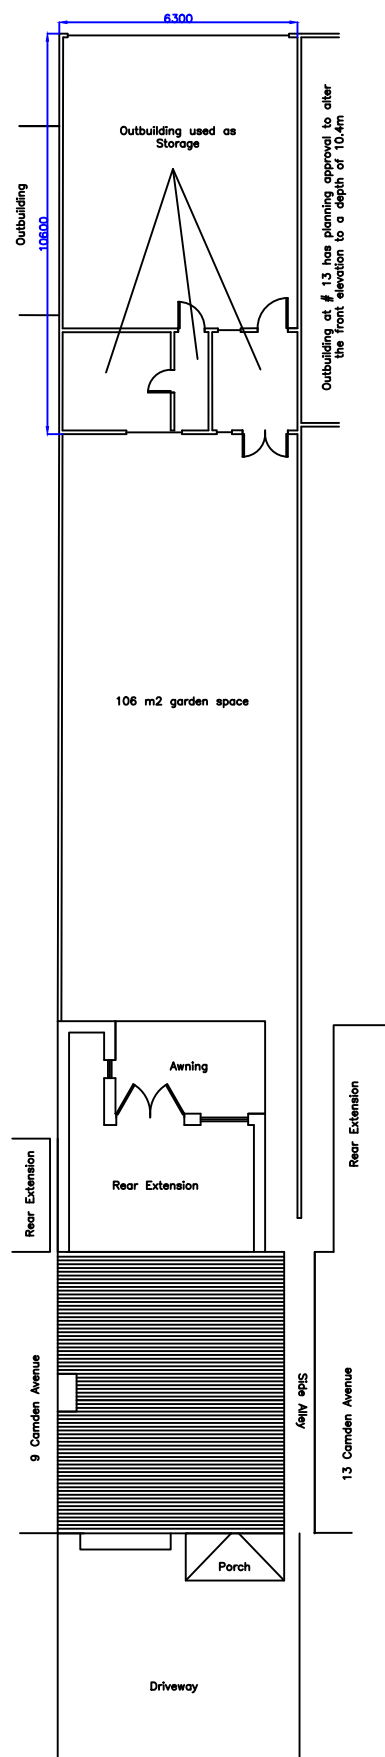

Existing

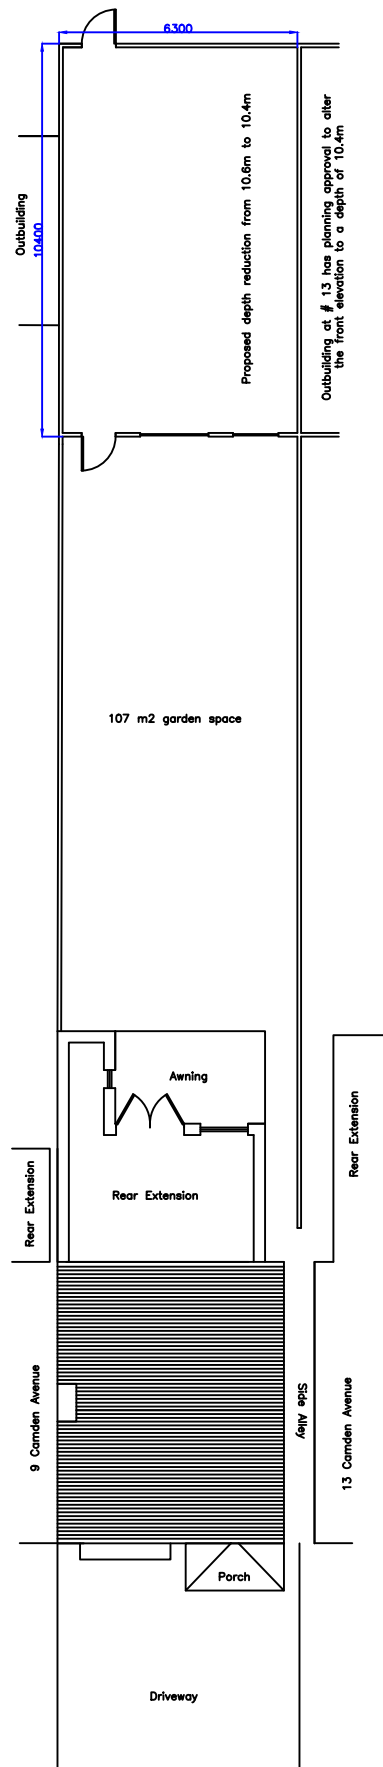

Proposed

Address of Property:
11 Camden Avenue
Hayes
Middlesex
UB4 0PN

Block plan
Size: A3
Scale: 1:200

