






**BLOCK PLAN**  
SCALE= 1:500

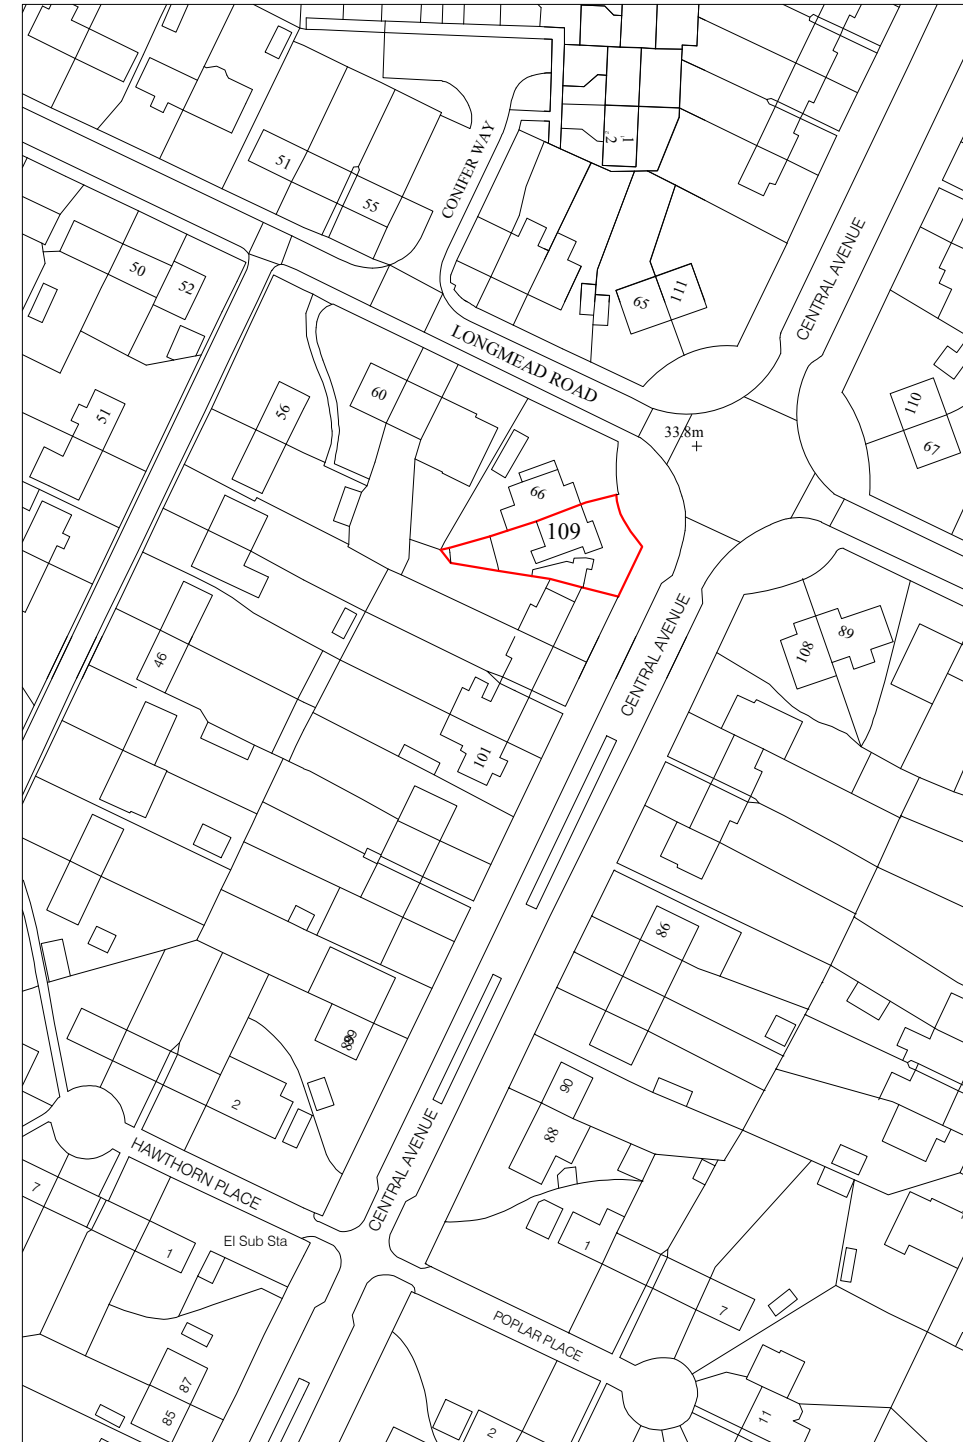


**SITE LOCATION PLAN**  
SCALE= 1:1250

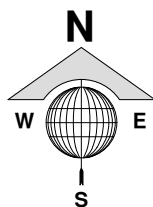

**LEGEND:**

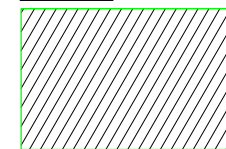

PROPOSED DOUBLE  
STOREY SIDE  
EXTENSION

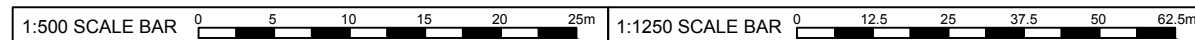

Rev.No	DATE	REV. NOTE
CAD REF		

Project Title	
<b>DOUBLE STOREY SIDE EXTENSION</b>	
Layout Name	
<b>SITE LOCATION &amp; BLOCK PLANS</b>	

Client	MISS RAMEEN YOUSAF
Site	109 CENTRAL AVE, HAYES, UB3 2BP.

Drawn By	Designed By
LT	SA

Drawing No	Revision No
109CA/A-002	

Compass	Date	Scale
	30-MAR-2026	1:500&1:1250
	Project No	Sheet No

HEAD OFFICE :  
S A Design & Management Ltd  
saudahmad67@gmail.com  
Phone :  
0044 7930880404

THIS DRAWING IS A COPYRIGHT OF S A DESIGN & MANAGEMENT LTD AND MUST NOT BE DUPLICATED OR REPRODUCED WITHOUT PERMISSION FROM THE COMPANY.