


The scaling of this drawing cannot be assured

Revision	Date	Drn	Ckd
----------	------	-----	-----

Status	PLANNING
Project Number	2520792.1
Project	THE PAVILIONS UXBRIDGE
Drawing Title	Site Location Plan

Drawn by	SL	Dwg No	A-E10-001
Check by	TM	Scale	1 : 1250 @ A3
Revision		Date	12/12/24

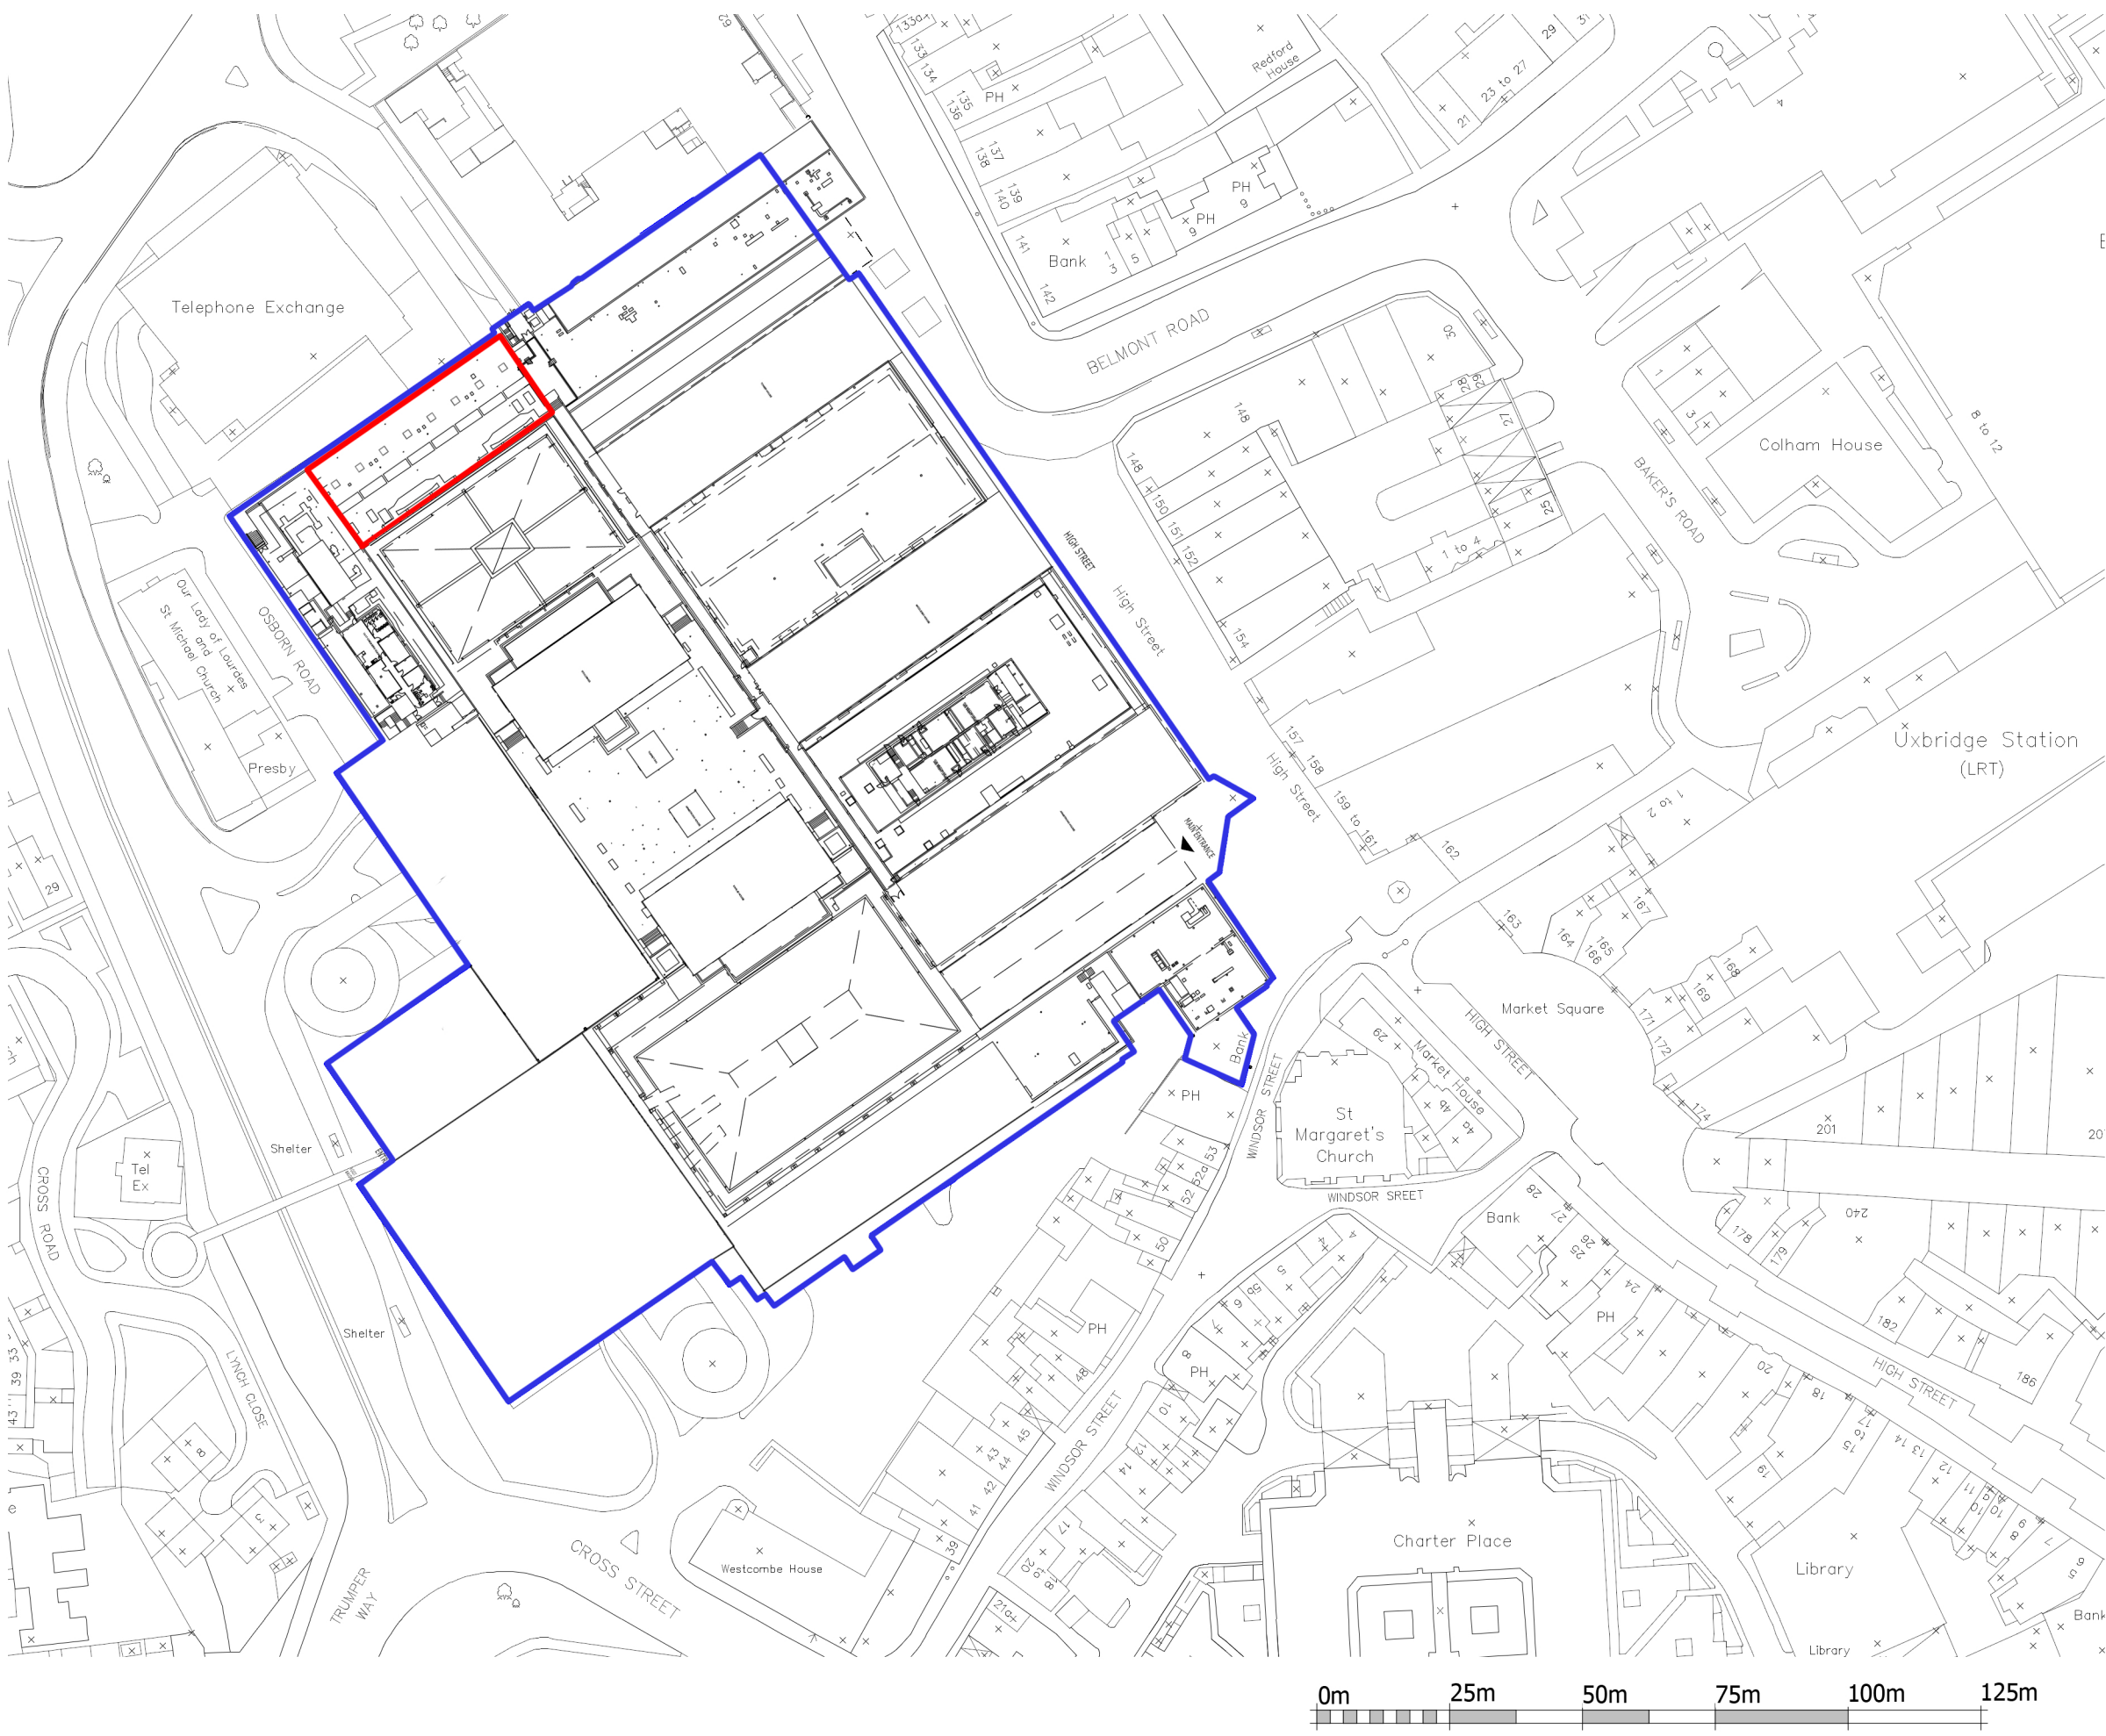

No.6 Queen Square, Bristol, BS1 4JE 0121 214 0000
www.marrons-planning.co.uk info@marrons-planning.co.uk

The copyright of this drawing belongs to Marrons Planning and should not be copied or reproduced without written consent.