


1 Site Plan
1:200




6 Rear Elevation
1:100




4 Front Elevation
1:100

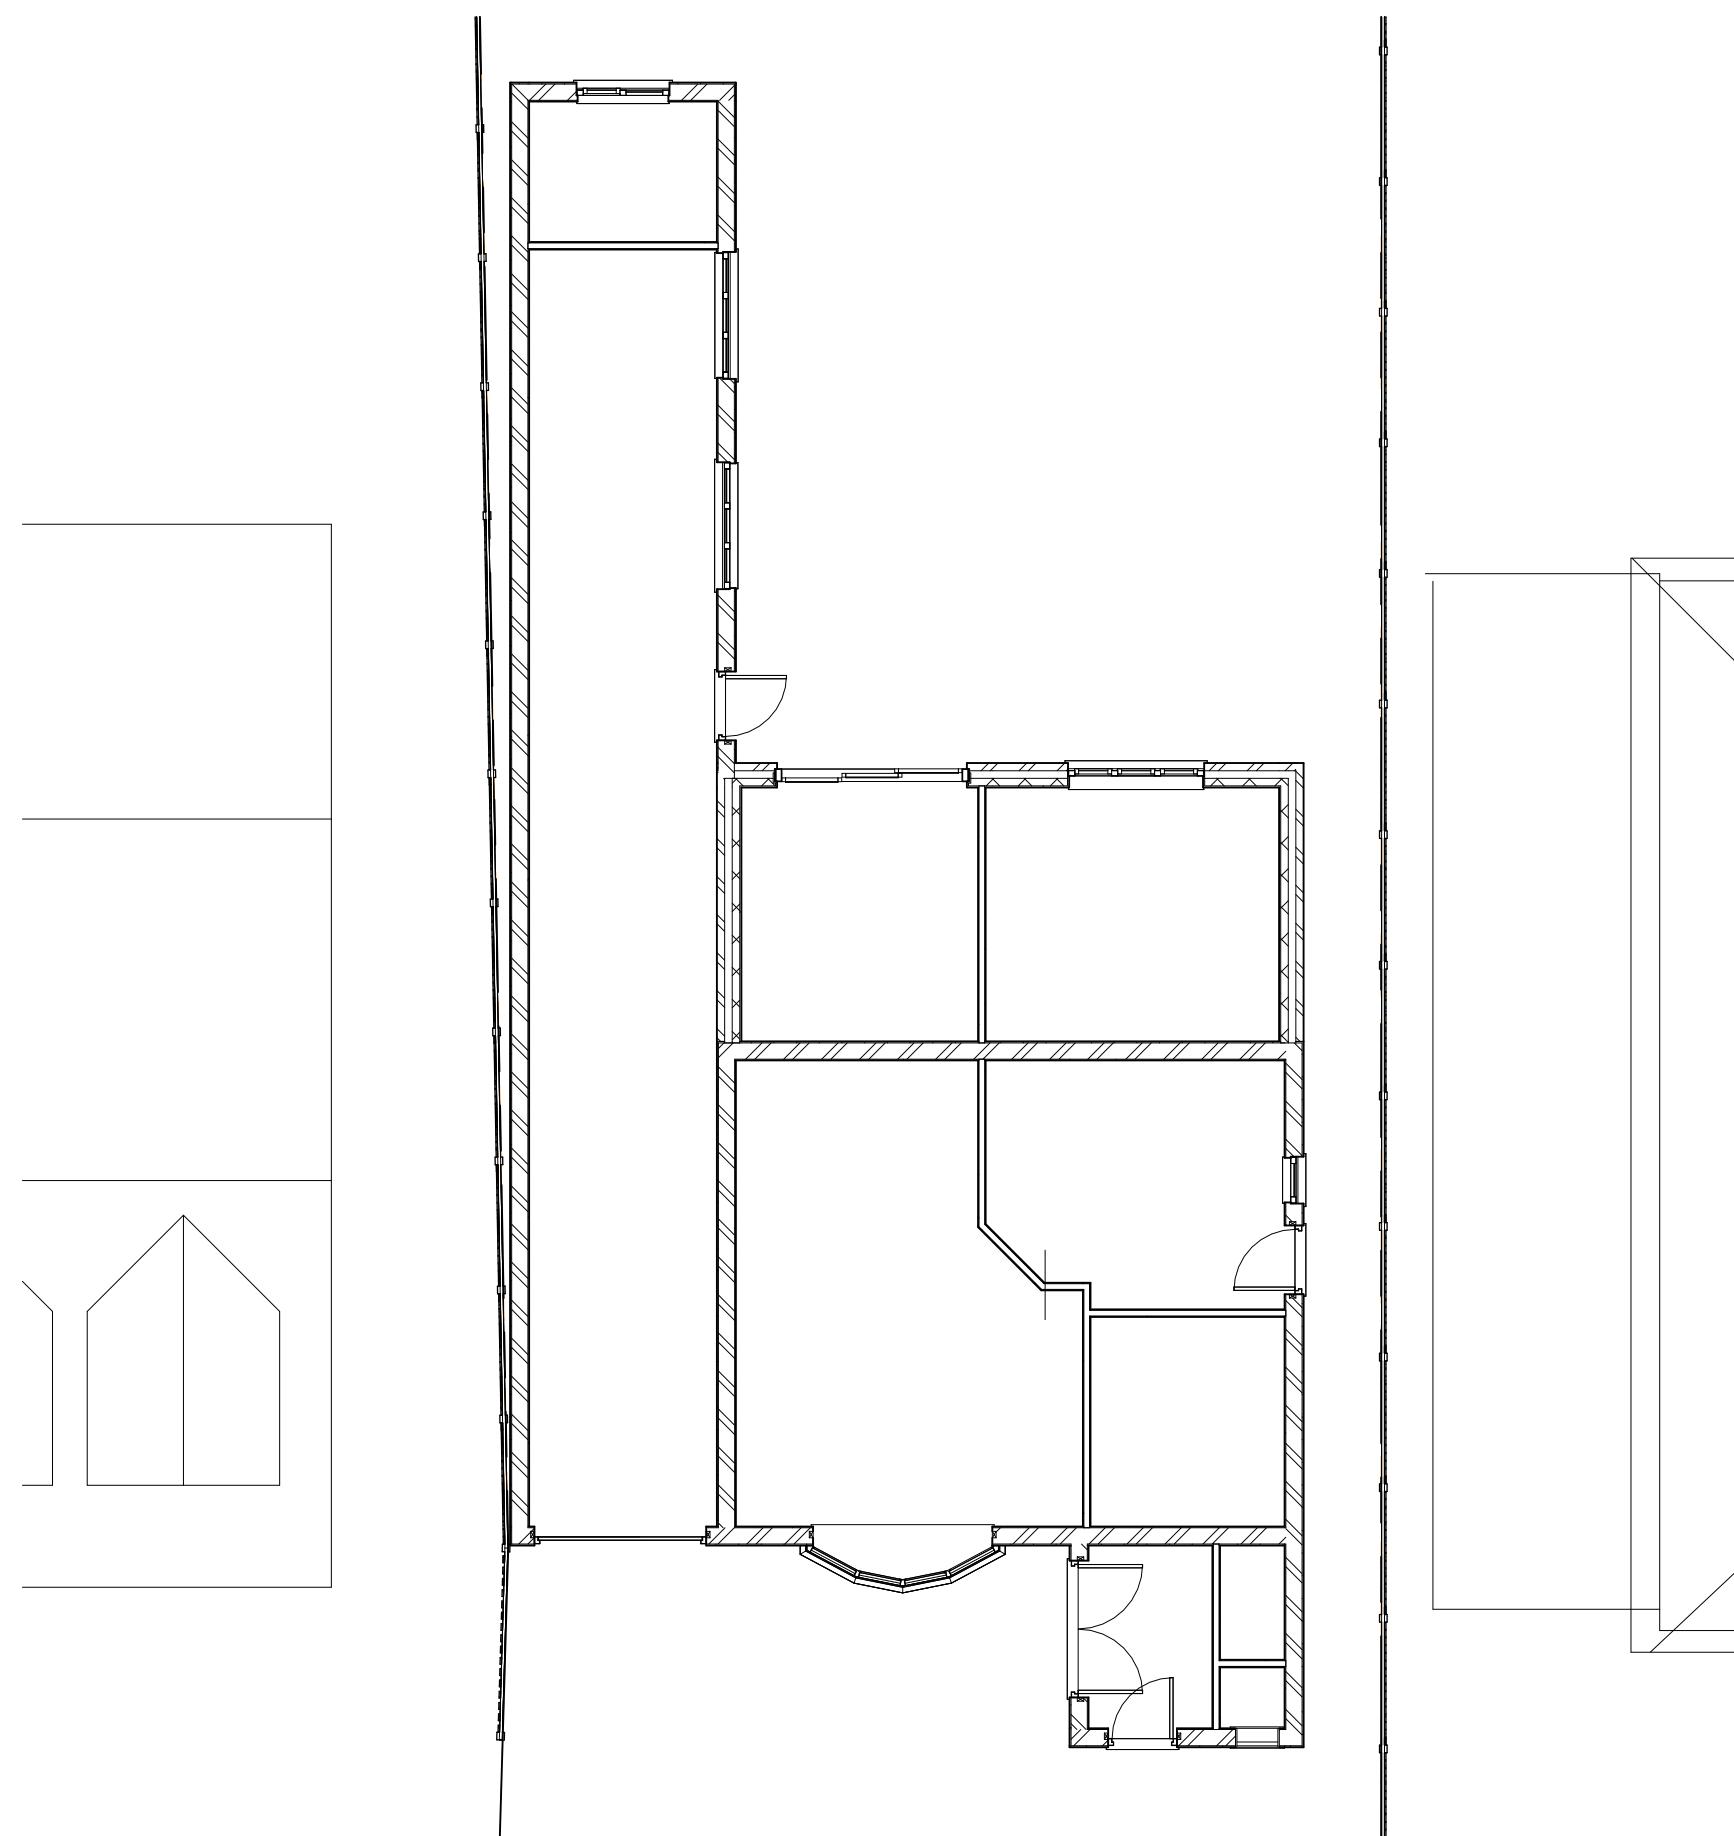

2 Ground Floor - Existing
1:100

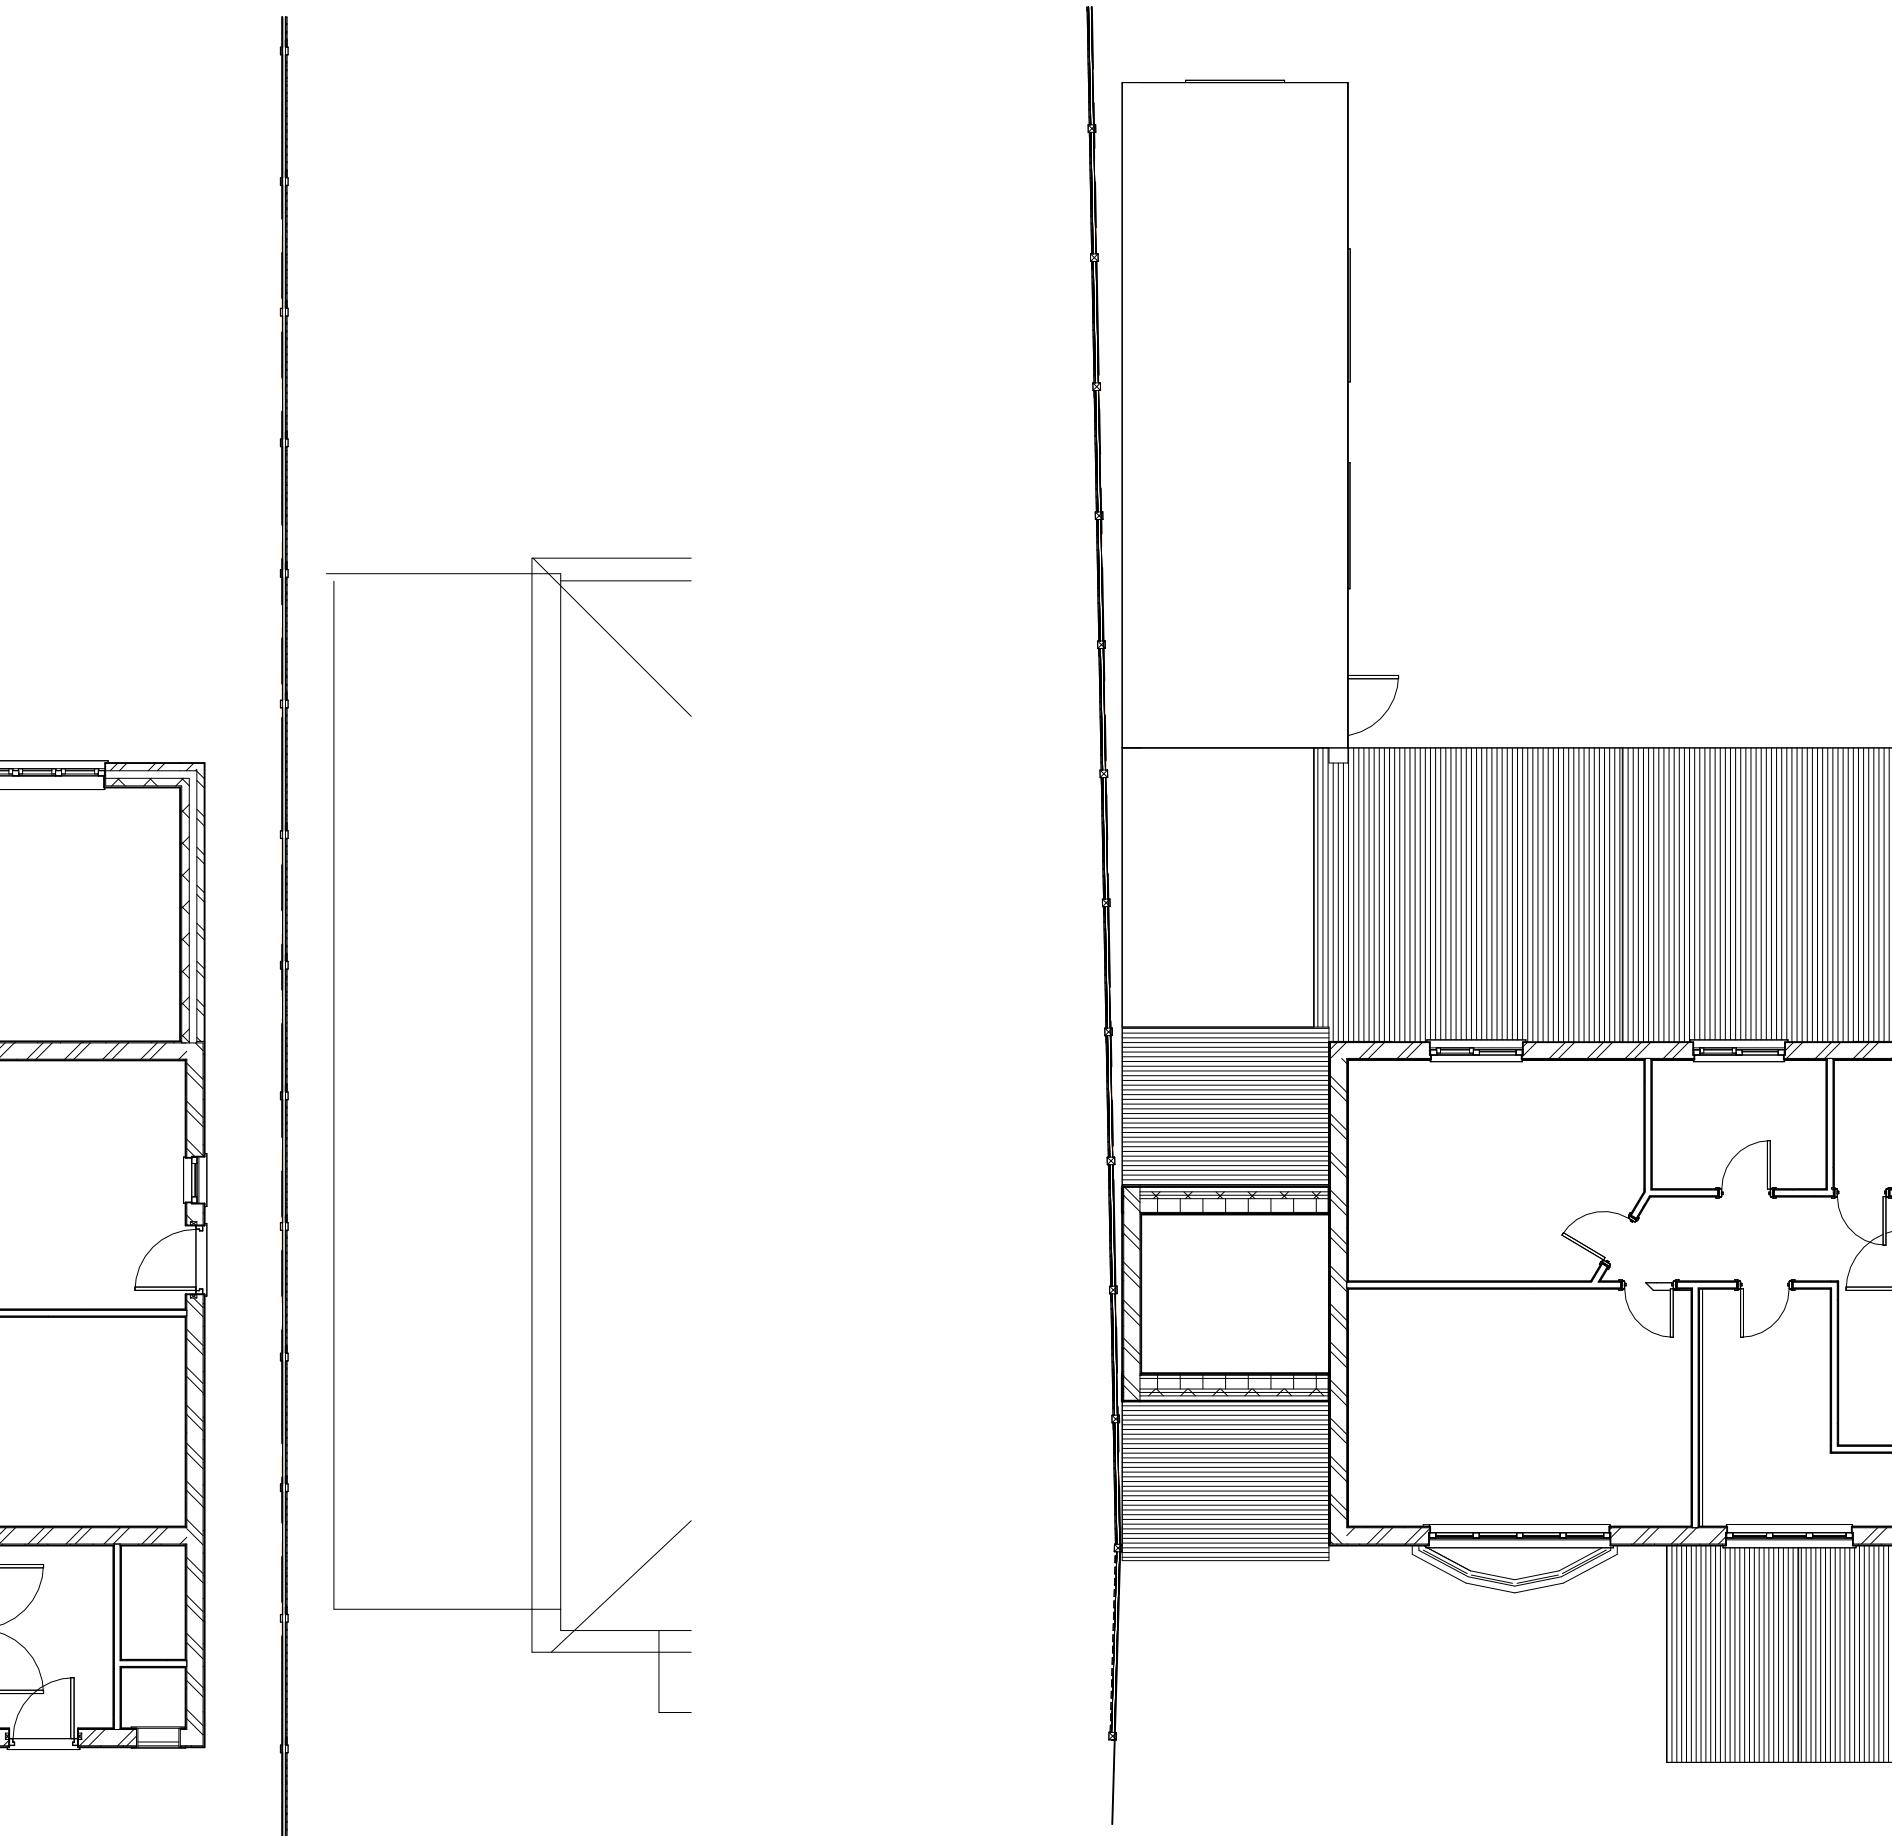

3 First Floor
1:100

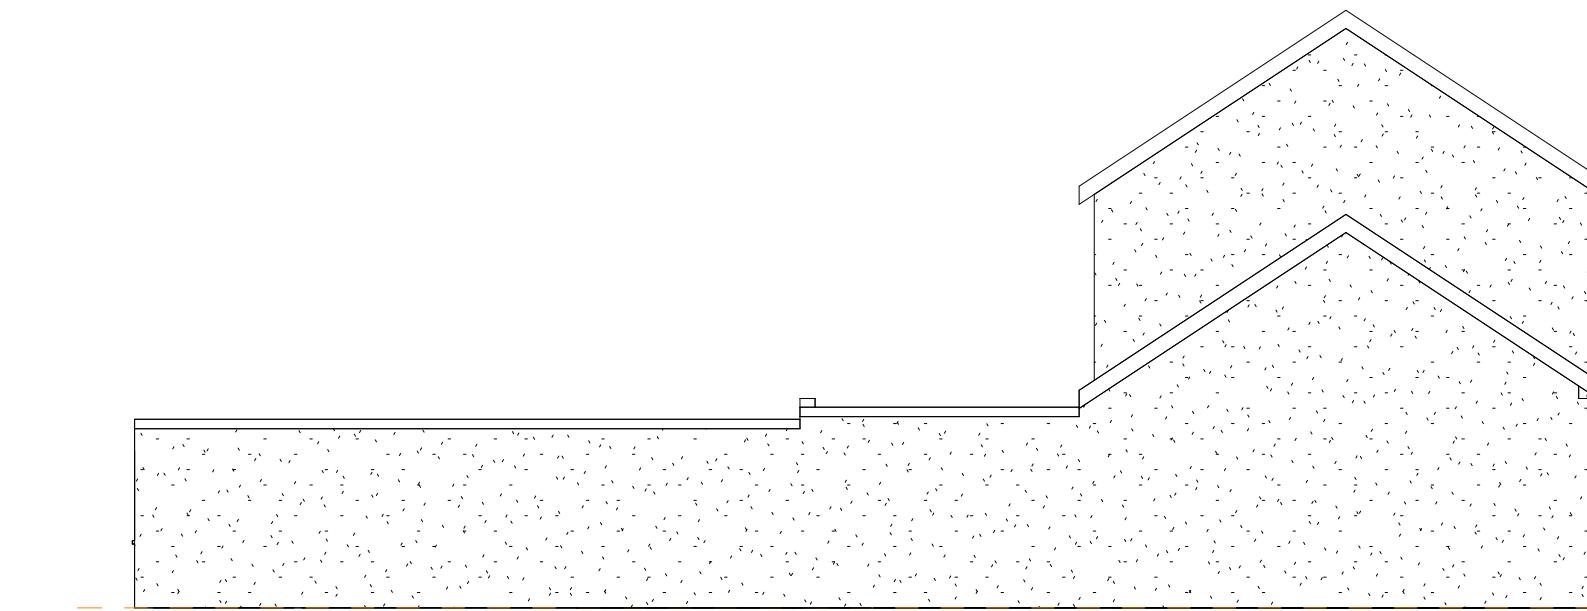

5 Left Elevation
1:100



7 Right Elevation
1:100






Design | Project Management | Build

info@origincustomhomes.com

www.origincustomhomes.com

Malkit		
44 Frays Avenue, West Drayton UB7 7AG		
Existing		
17/02/2025 06:44:11 PM	A101	
Scale (iso - A1)		
1.50	0	2.5
1.100	0	5
1.200	0	10
		5 m
		10 m
		20 m

General Notes
The contractor must check all dimensions on site before commencing work and discrepancies must be immediately reported to the architect.
All work must conform to current building regulations, BS Standards and NHBC standards. These drawings are to be used for the construction of the building only.
All dimensions are in millimetres unless stated otherwise. All materials are to be used and installed in strict accordance with the manufacturers' instructions and current building regulations.
Copyright © Origin Custom Homes Ltd 2025. All rights reserved. No part of this document may be reproduced without the written consent of Origin Custom Homes. All intellectual property remains ownership of Origin Custom Homes.

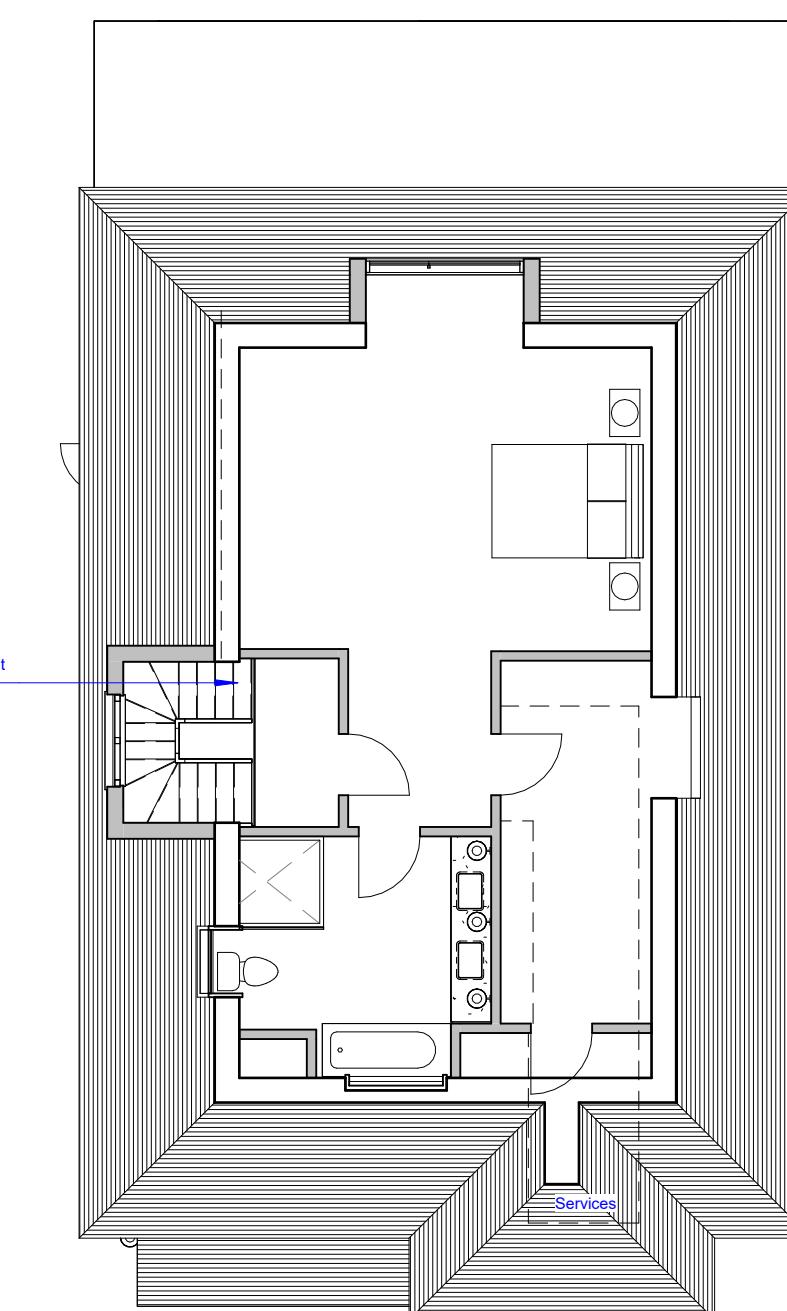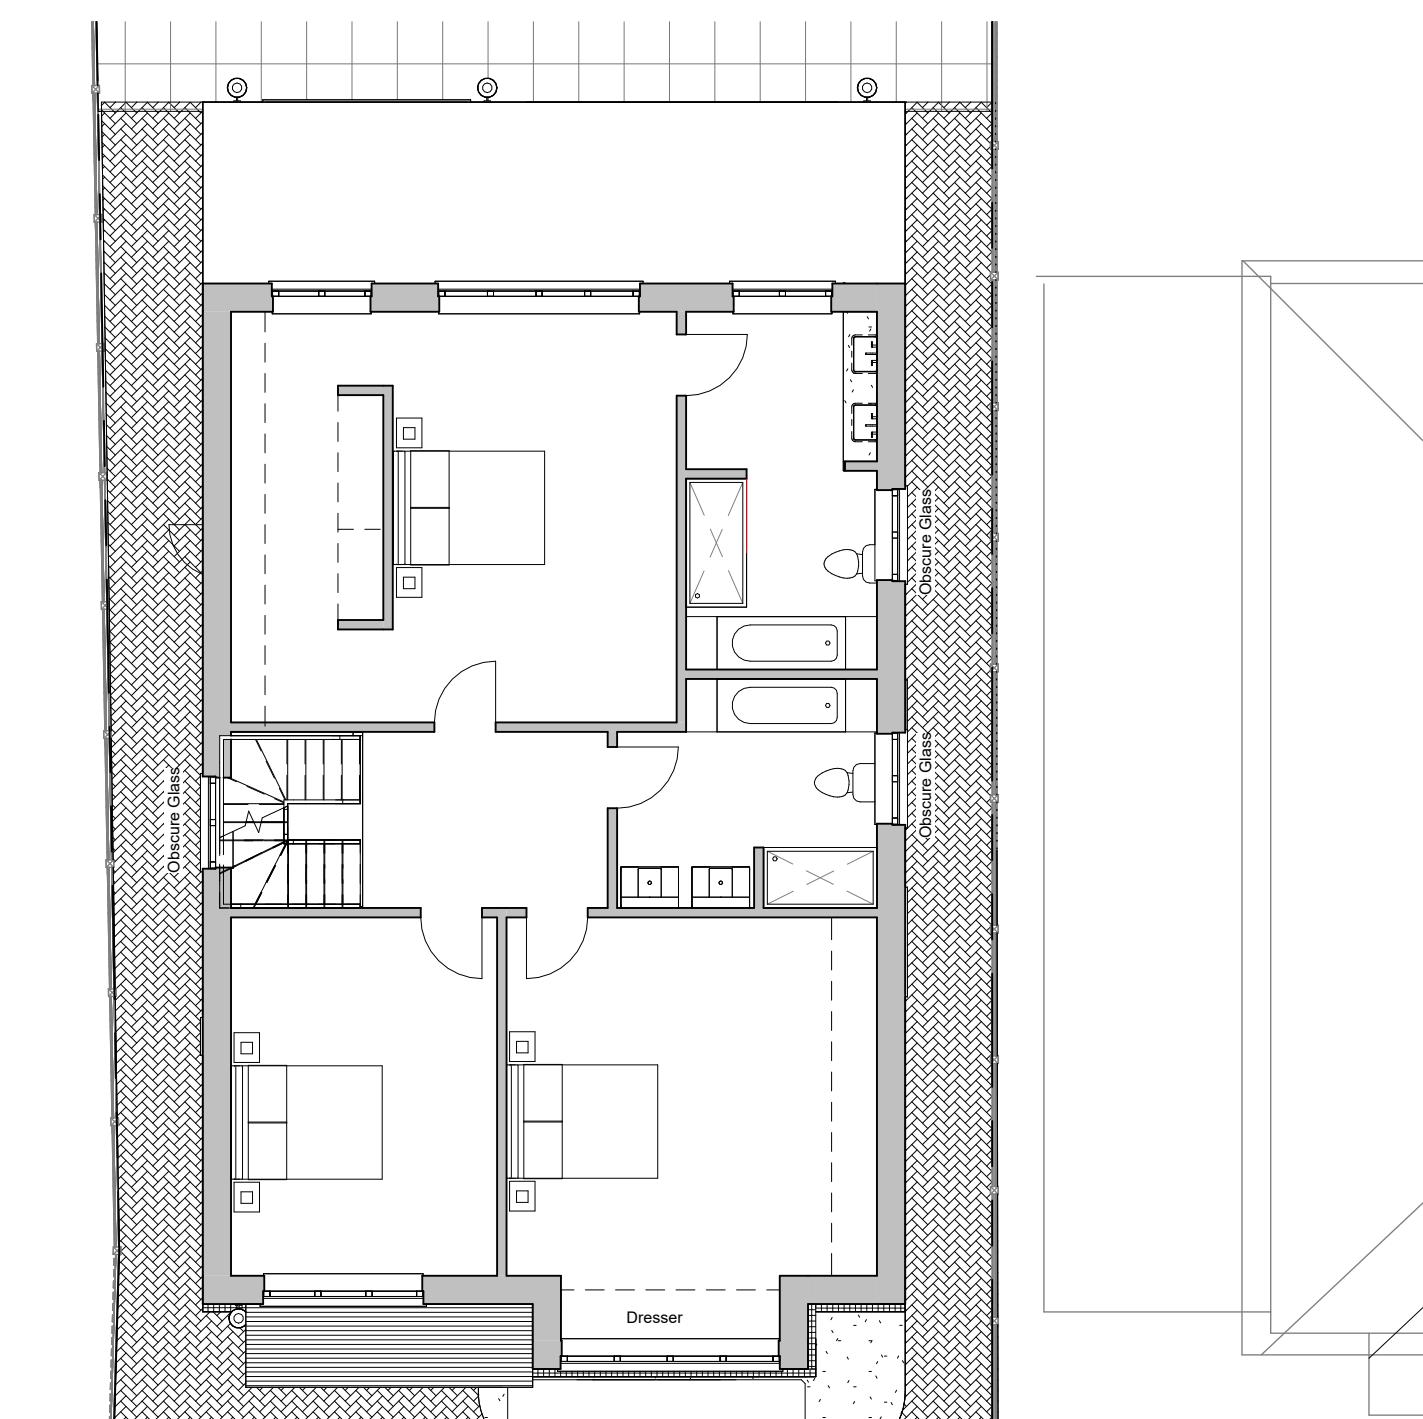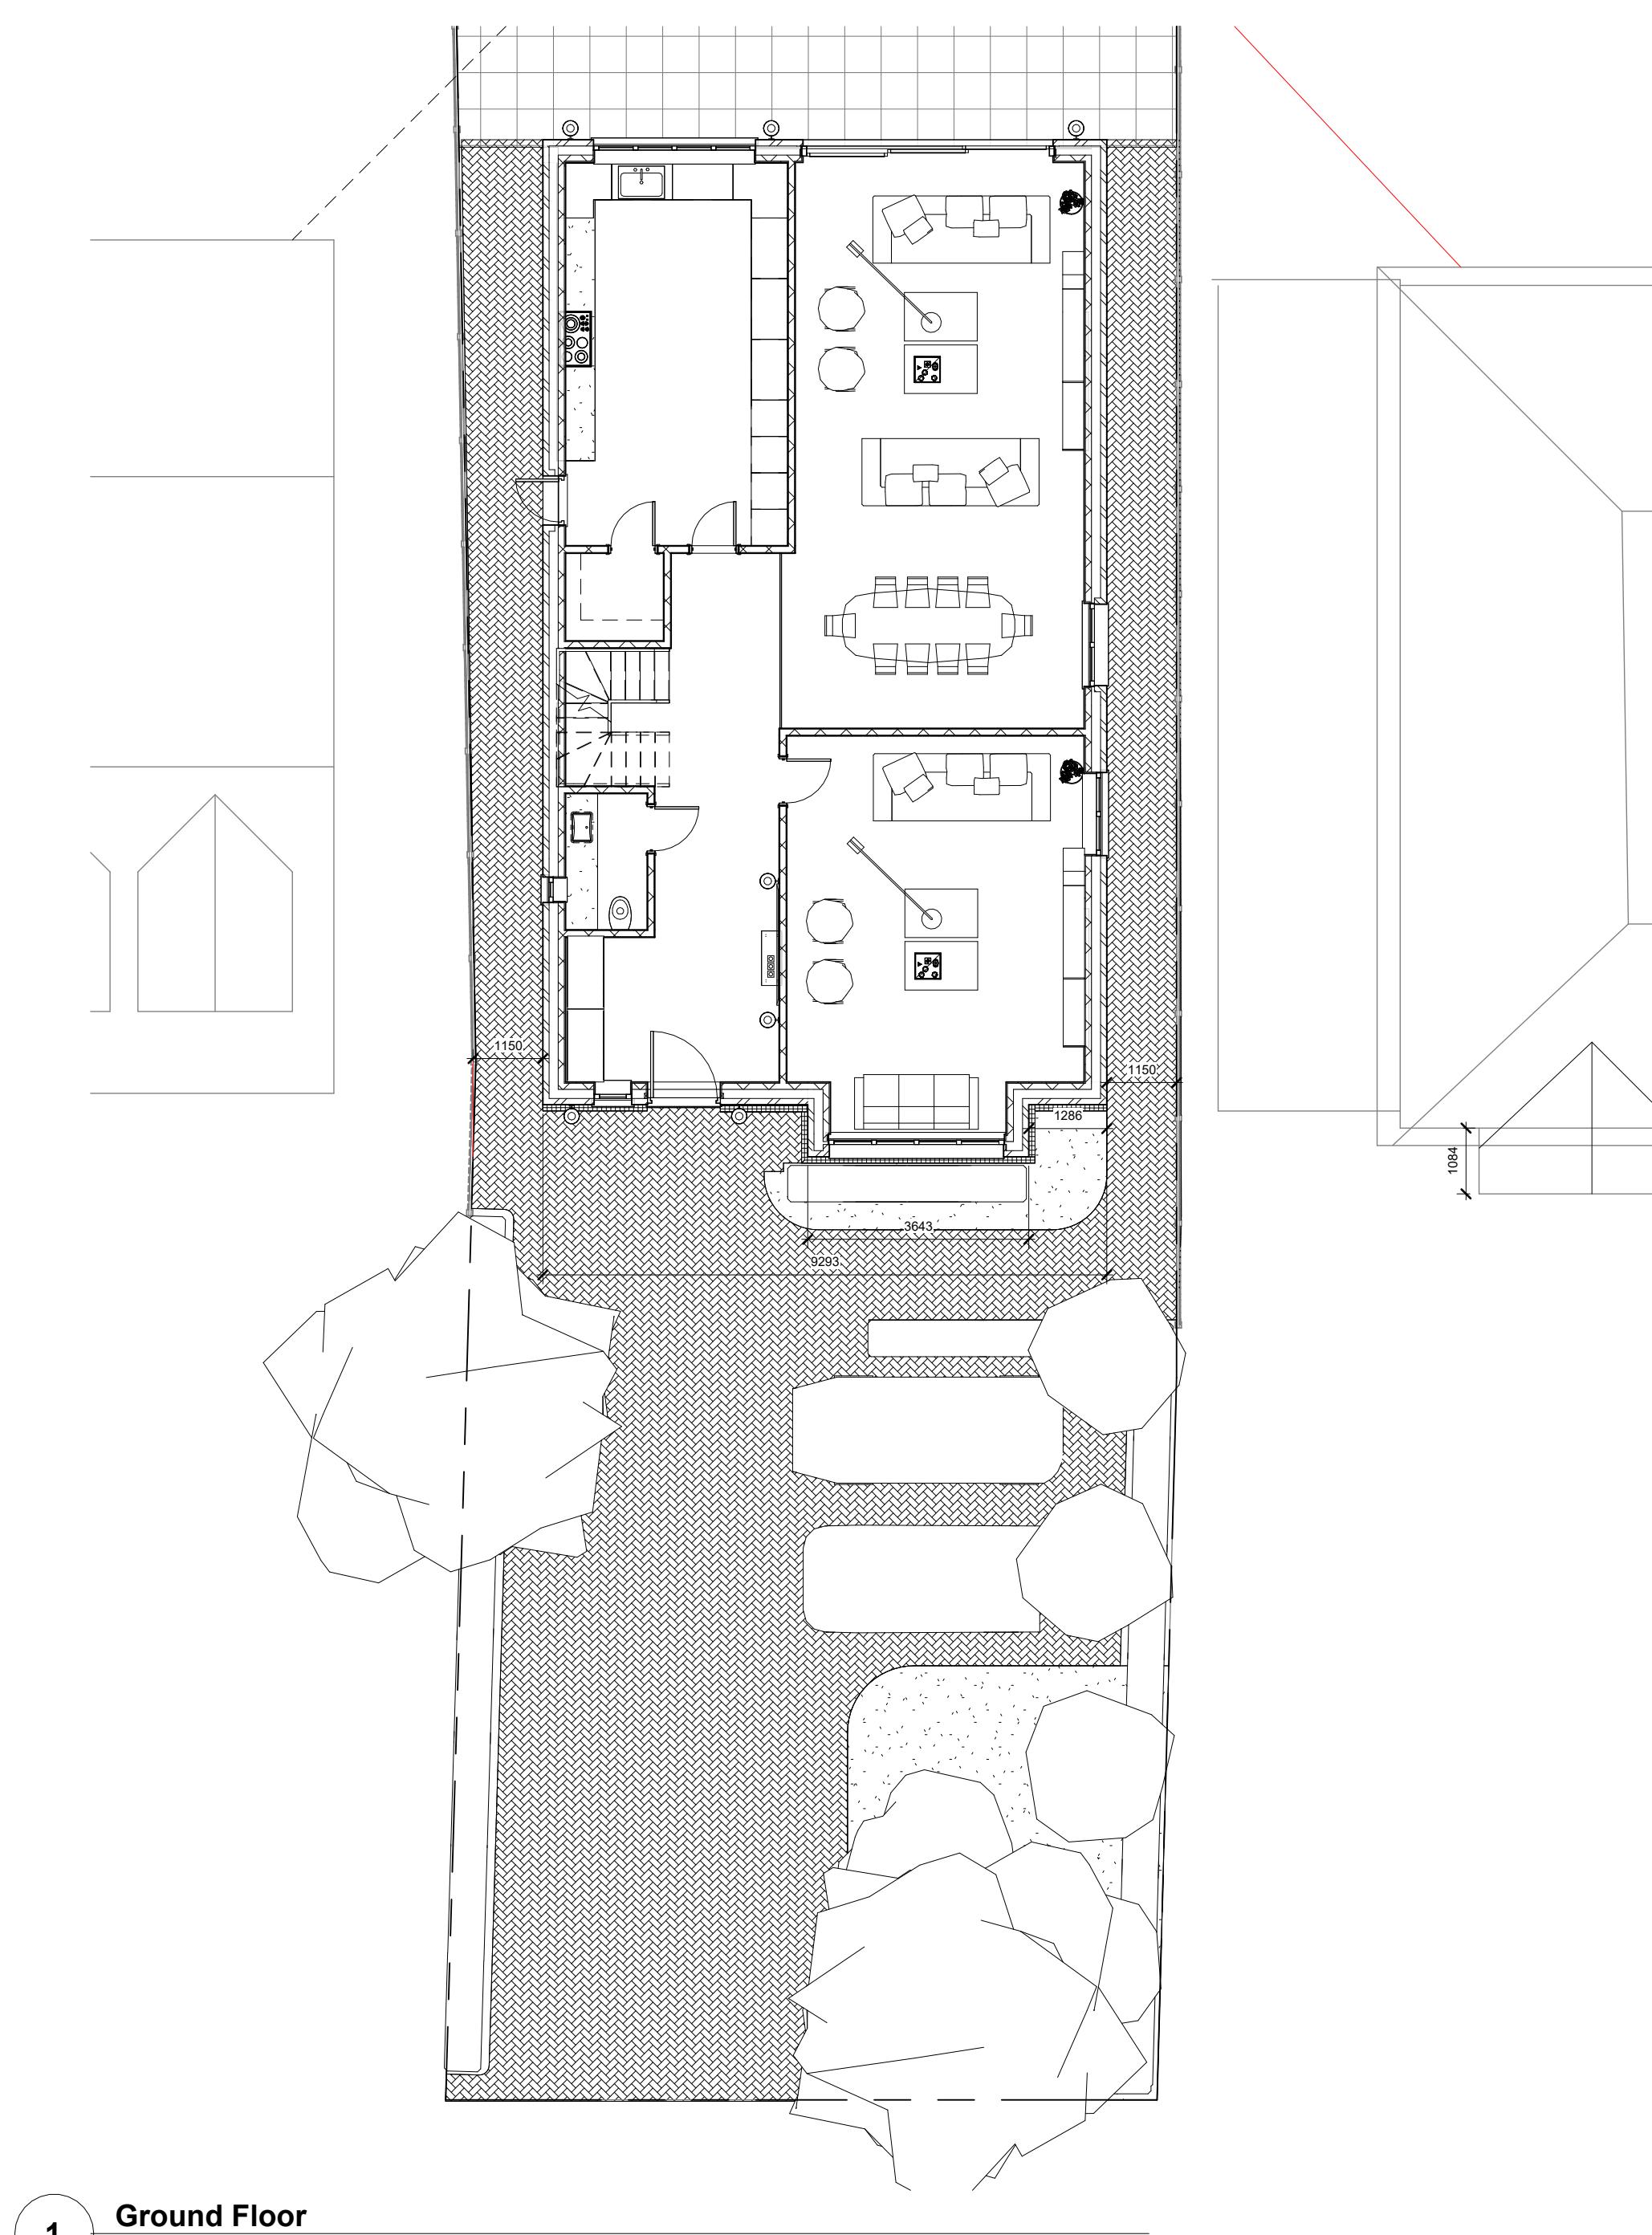

Design | Project Management | Build

info@origincustomhomes.com

www.origincustomhomes.com

Malkit			
44 Frays Avenue, West Drayton UB7 7AG			
Proposed			
17/02/2025 06:44:16 PM	A103		
Scale (iso - A1)			
1.50	0	2.5	5 m
1.100	0	5	10 m
1.200	0	10	20 m

General Notes:
The contractor must check all dimensions on site before commencing work and discrepancies must be immediately reported to the architect.
All work must conform to current building regulations, BS Standards and NHBC standards. These drawings are to be used for the construction of the building only.
All dimensions are in millimetres unless stated otherwise. All materials are to be used and installed in strict accordance with the manufacturers' instructions and current building regulations.
Copyright © Origin Custom Homes. All intellectual property remains ownership of Origin Custom Homes.



1 Street Scene Elevation Proposed
1:100



2 Street Scene Elevation Existing
1:100



Design | Project Management | Build

info@origincustomhomes.com

www.origincustomhomes.com

Malkit	
44 Frays Avenue, West Drayton UB7 7AG	
Street Scene	
17/02/2025 06:44:21 PM	A104
Scale (iso - A1)	
1.50	0 2.5 5 m
1.100	0 5 10 m
1.200	0 10 20 m

General Notes
The contractor must check all dimensions on site before commencing work and discrepancies must be immediately reported to the architect.
All work must conform to current building regulations, BS Standards and NHBC standards. These drawings are to be used for the construction of the building only.
All dimensions are in millimetres unless stated otherwise. All materials are to be used and installed in strict accordance with the manufacturers' instructions and current regulations.
Copyright © Origin Custom Homes Ltd. All rights reserved. No part of this document may be reproduced without the written consent of Origin Custom Homes. All intellectual property remains ownership of Origin Custom Homes.