




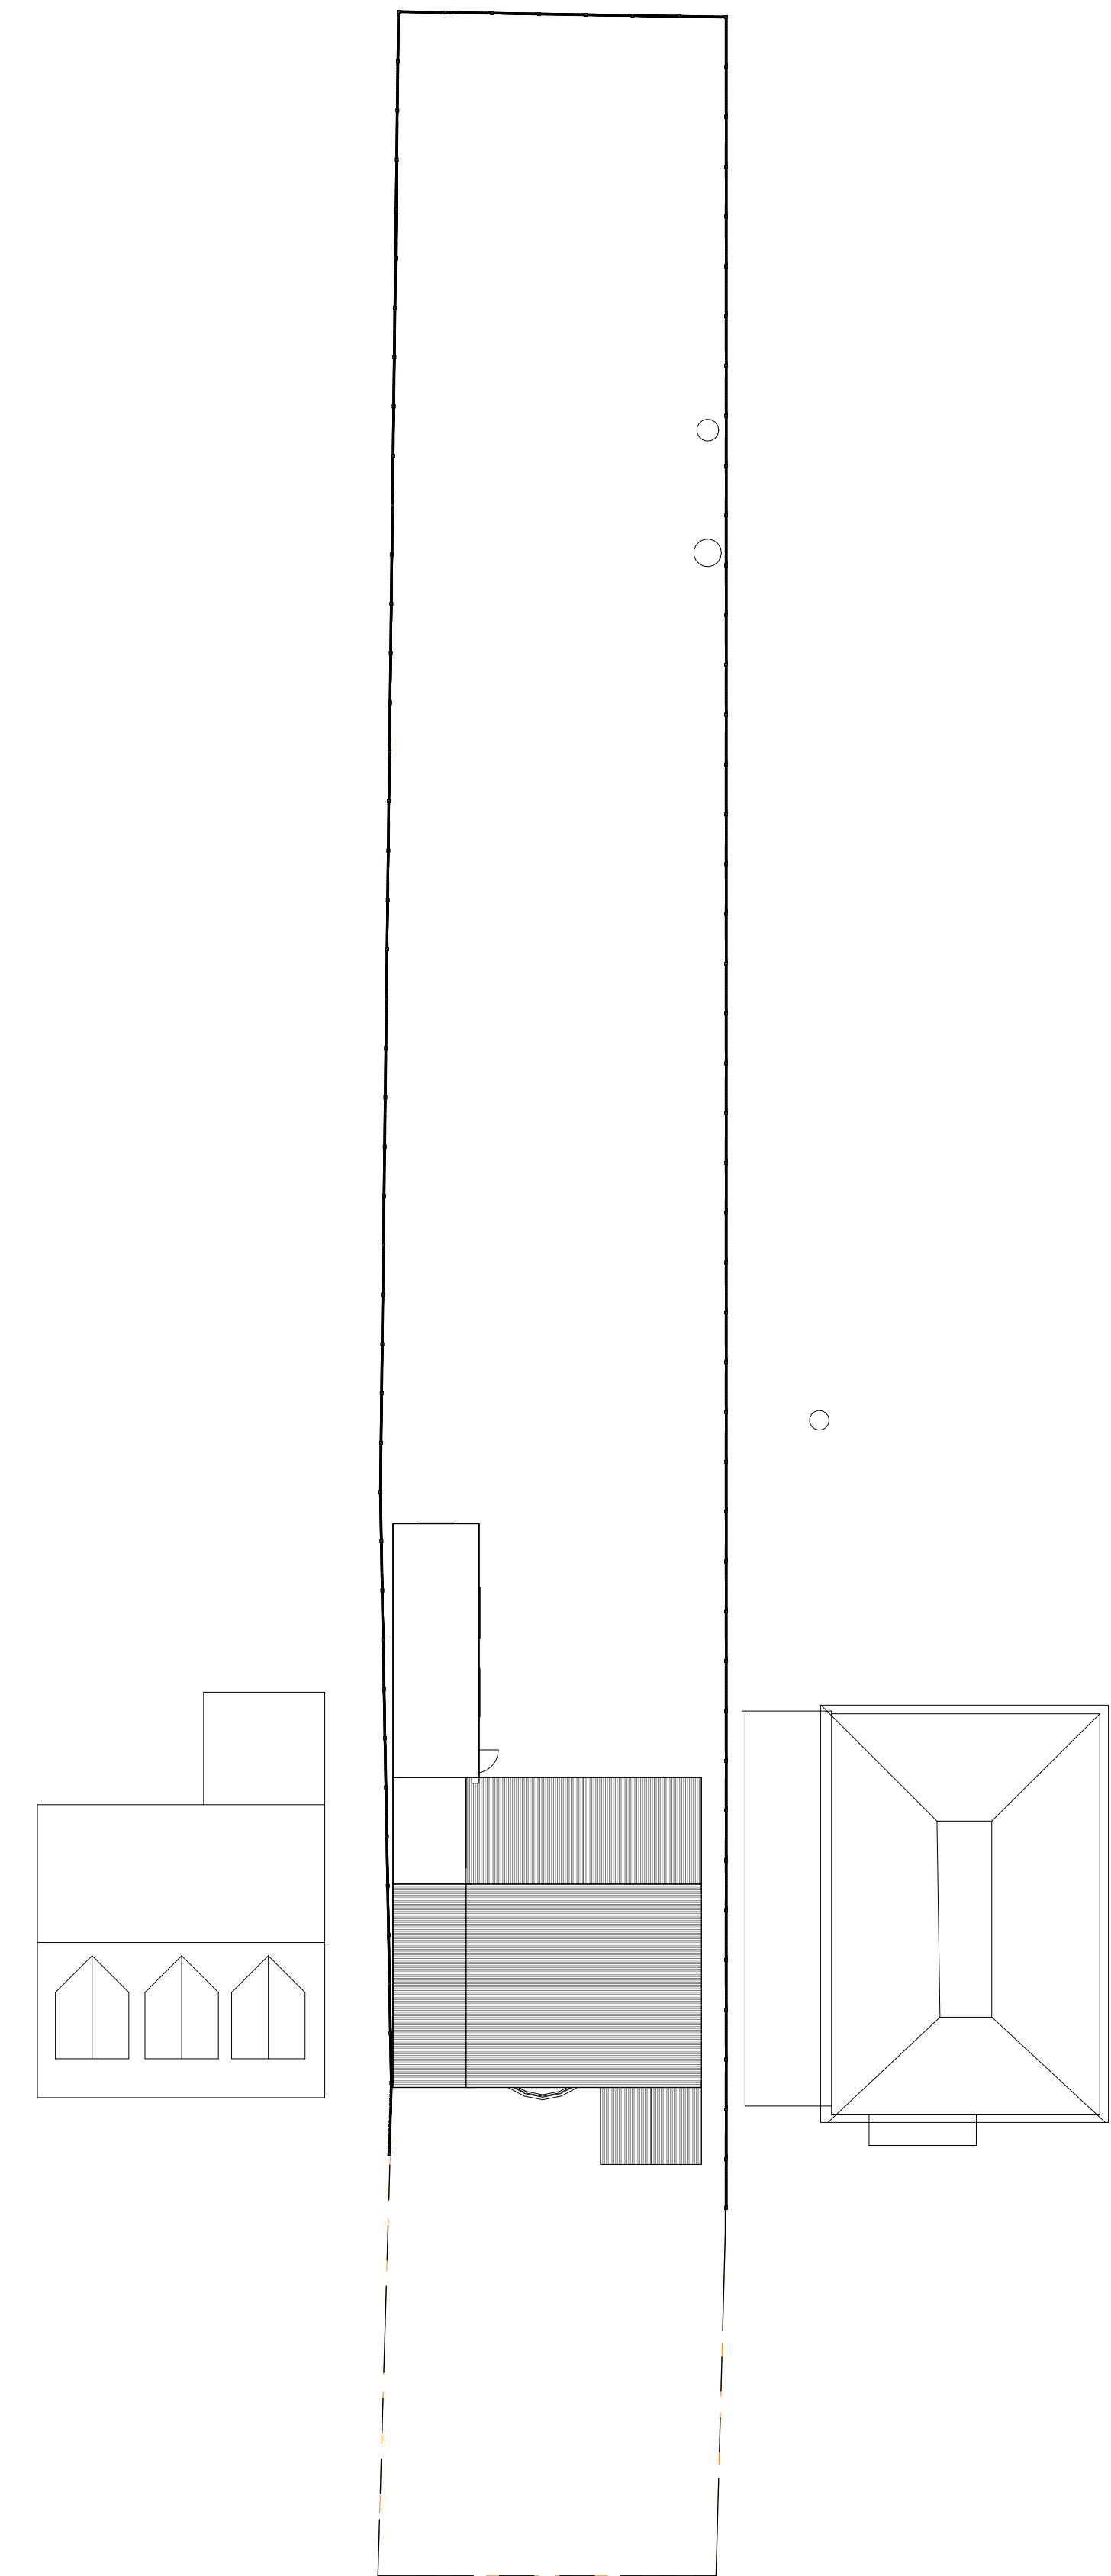

1 Site Plan
1 : 200

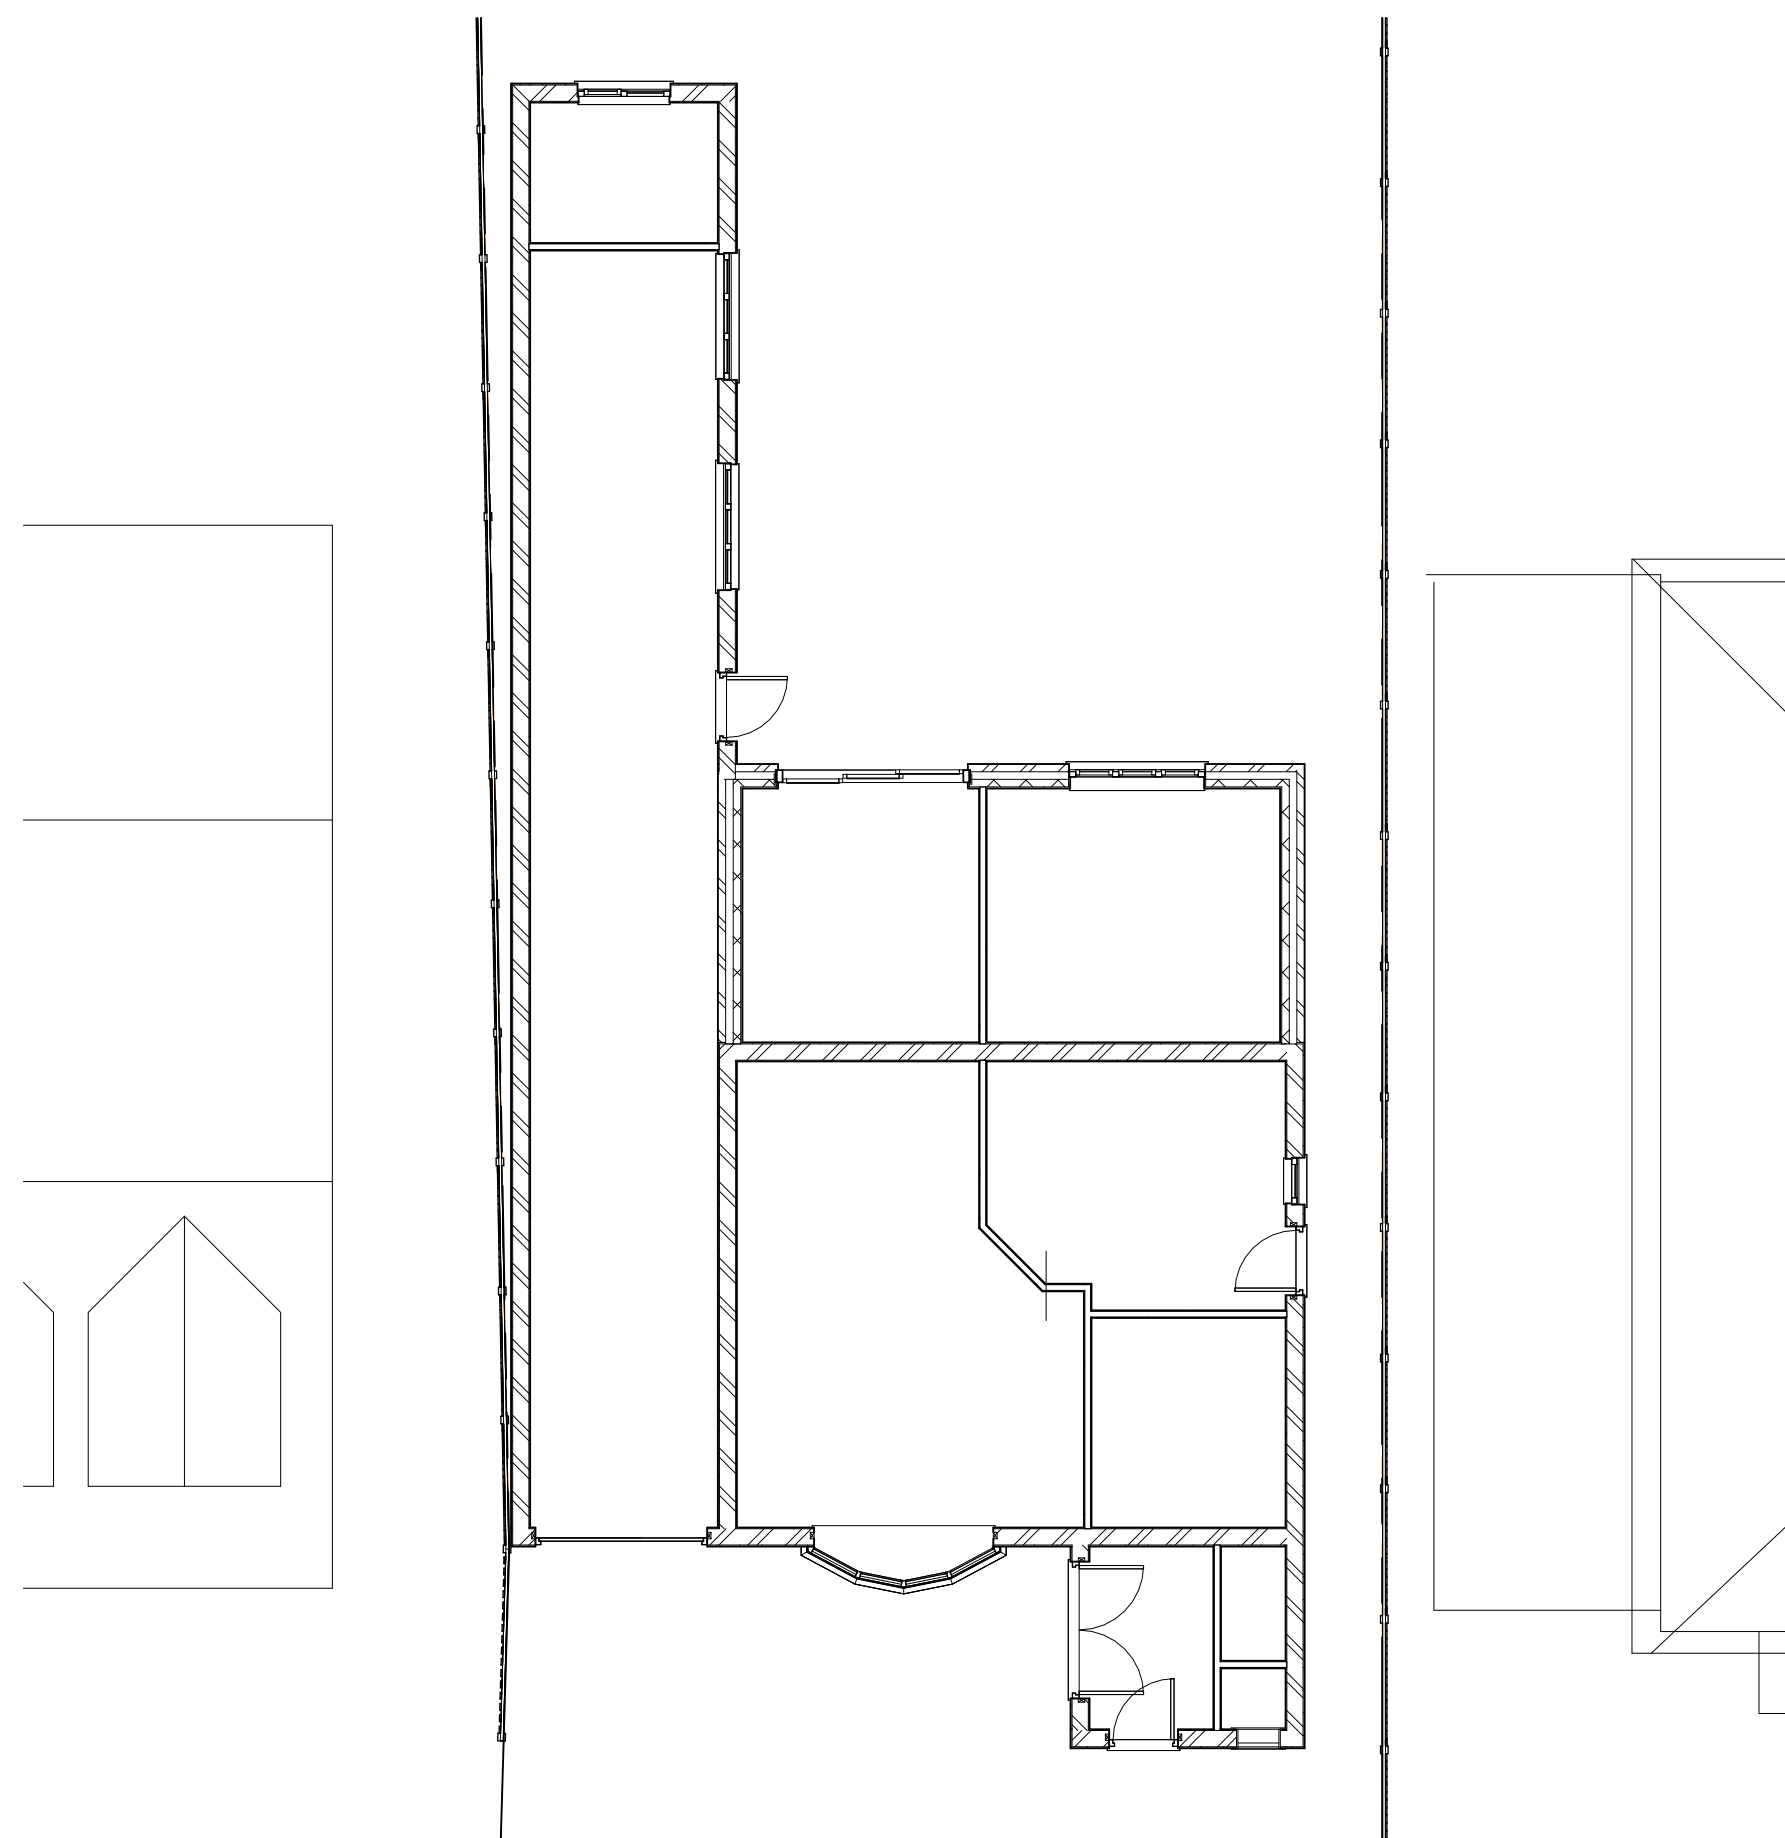


2 Ground Floor - Existing
1 : 100

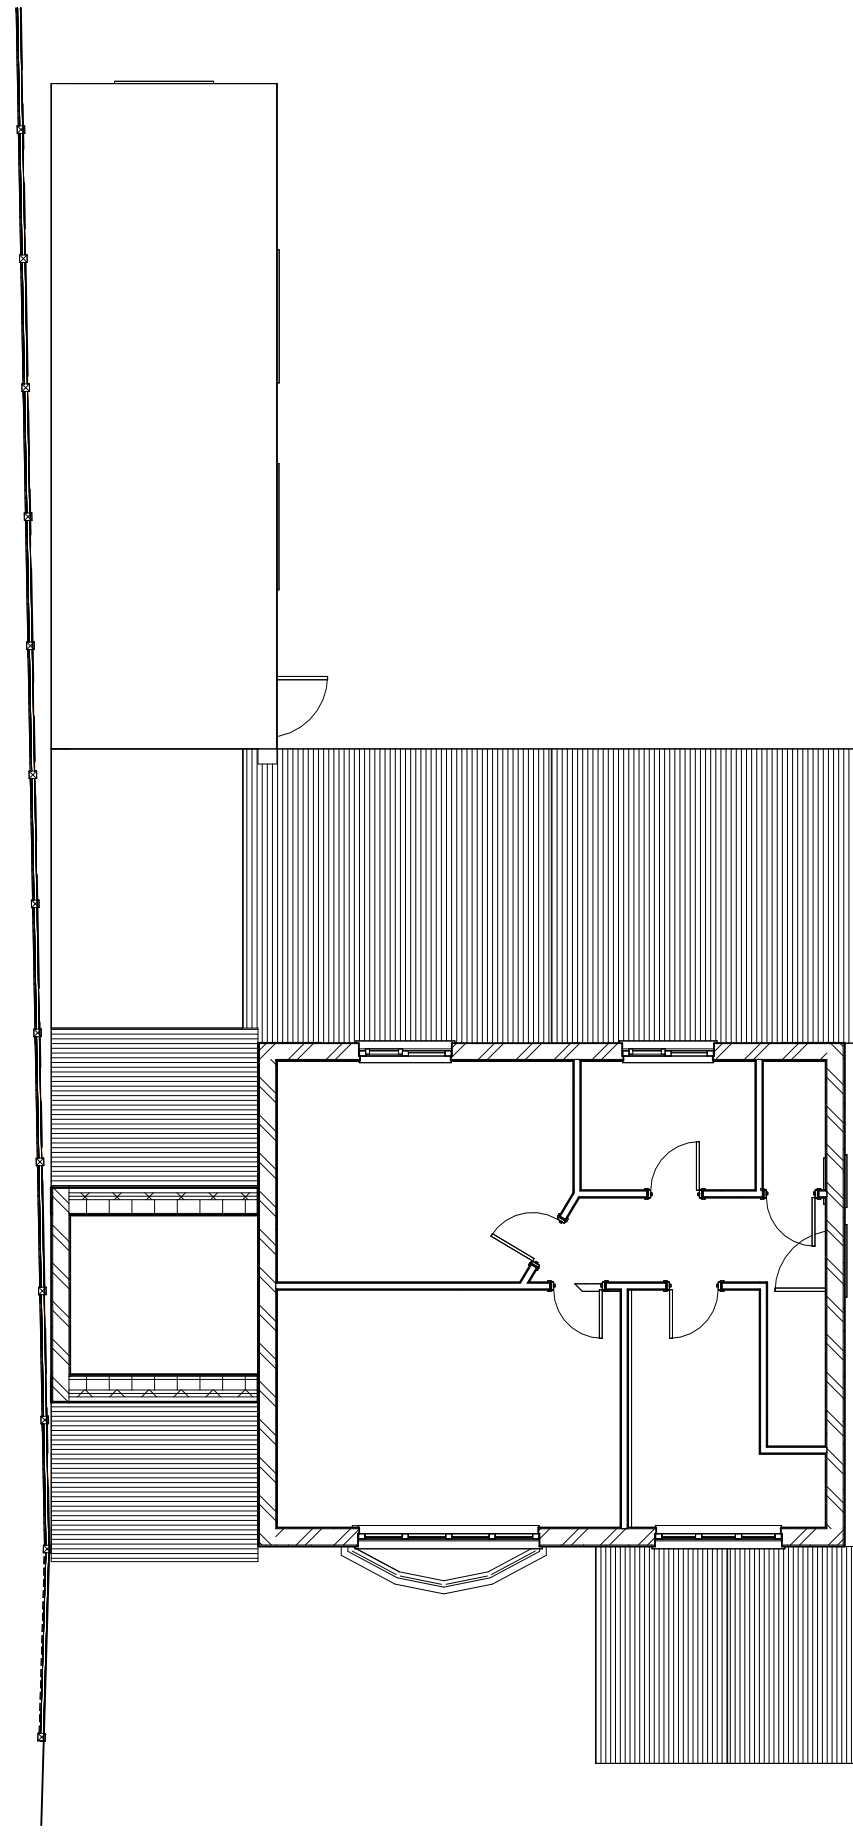

3 First Floor
1 : 100



4 Front Elevation
1 : 100

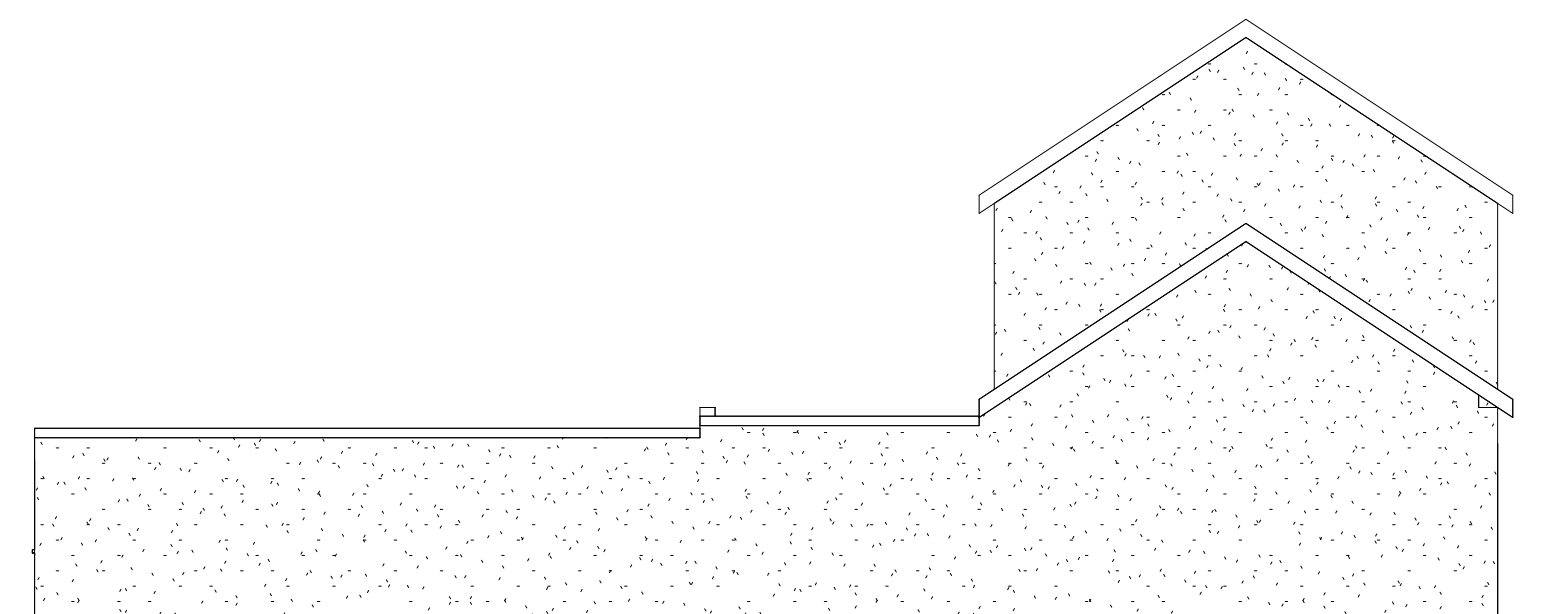

5 Left Elevation
1 : 100



6 Rear Elevatin
1 : 100



7 Right Elevation
1 : 100





Design | Project Management | Build
info@origincustomhomes.com

www.origincustomhomes.com

Malkit	
44 Frays Avenue, West Drayton UB7 7AG	
Existing	
21/03/2025 10:43:10 AM	A101
Scale (iso - A1)	
1:500	0 2.5 5 m
1:100	0 5 10 m
1:200	0 10 20 m

General Notes:
The contractor must check all dimensions on site before commencing work and discrepancies must be immediately brought to the attention of Origin Custom Homes.
All work must conform to current building regulations. All alterations are subject to approval.
These drawings are to be used in conjunction with all other design documents. No alteration or modification to any part of the drawings is to be made without the written approval of Origin Custom Homes.
The drawings are not to be reproduced or used in any way without the written consent of Origin Custom Homes. All intellectual property remains the property of Origin Custom Homes.

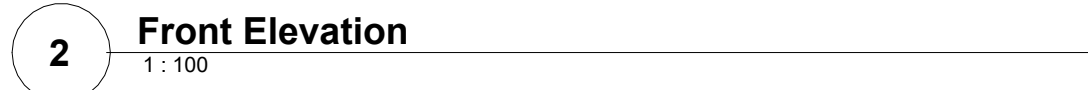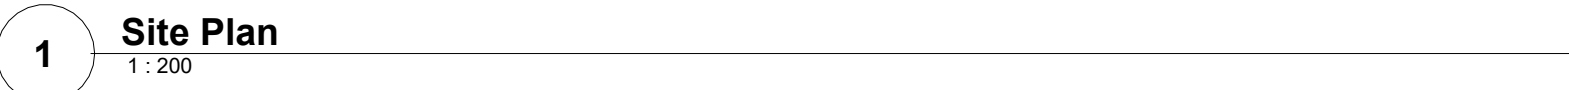

info@origincustomhomes.com

www.origincustomhomes.com

A102

Figure 1 shows three horizontal bars representing different scales. The top bar is labeled 'Scale (iso - A1)' and has a scale of 1:500. The middle bar has a scale of 1:1,100, and the bottom bar has a scale of 1:1,200. Each bar is divided into segments with labels 0, 2.5, 5, 10, and 20 m.

General Notes


The contractor must check all dimensions on site before commencing work and discrepancies must be immediately brought to the attention of Origin Custom Homes

Drawings are to be used for construction in strict compliance with the applicable building regulations, BS Standards and H&BC standards. These drawings are to be read in conjunction with the sales designer engineer or specialist drawings and specifications.


All dimensions are in millimeters unless stated otherwise. All materials are to be used and installed in strict compliance with the relevant manufacturer's recommendations and installation guide.

The Drawings are not to be reproduced/copied by any party prior to written consent being issued by Origin Custom Homes.


All tables/tubs are to comply with regulations of Origin Custom Homes.

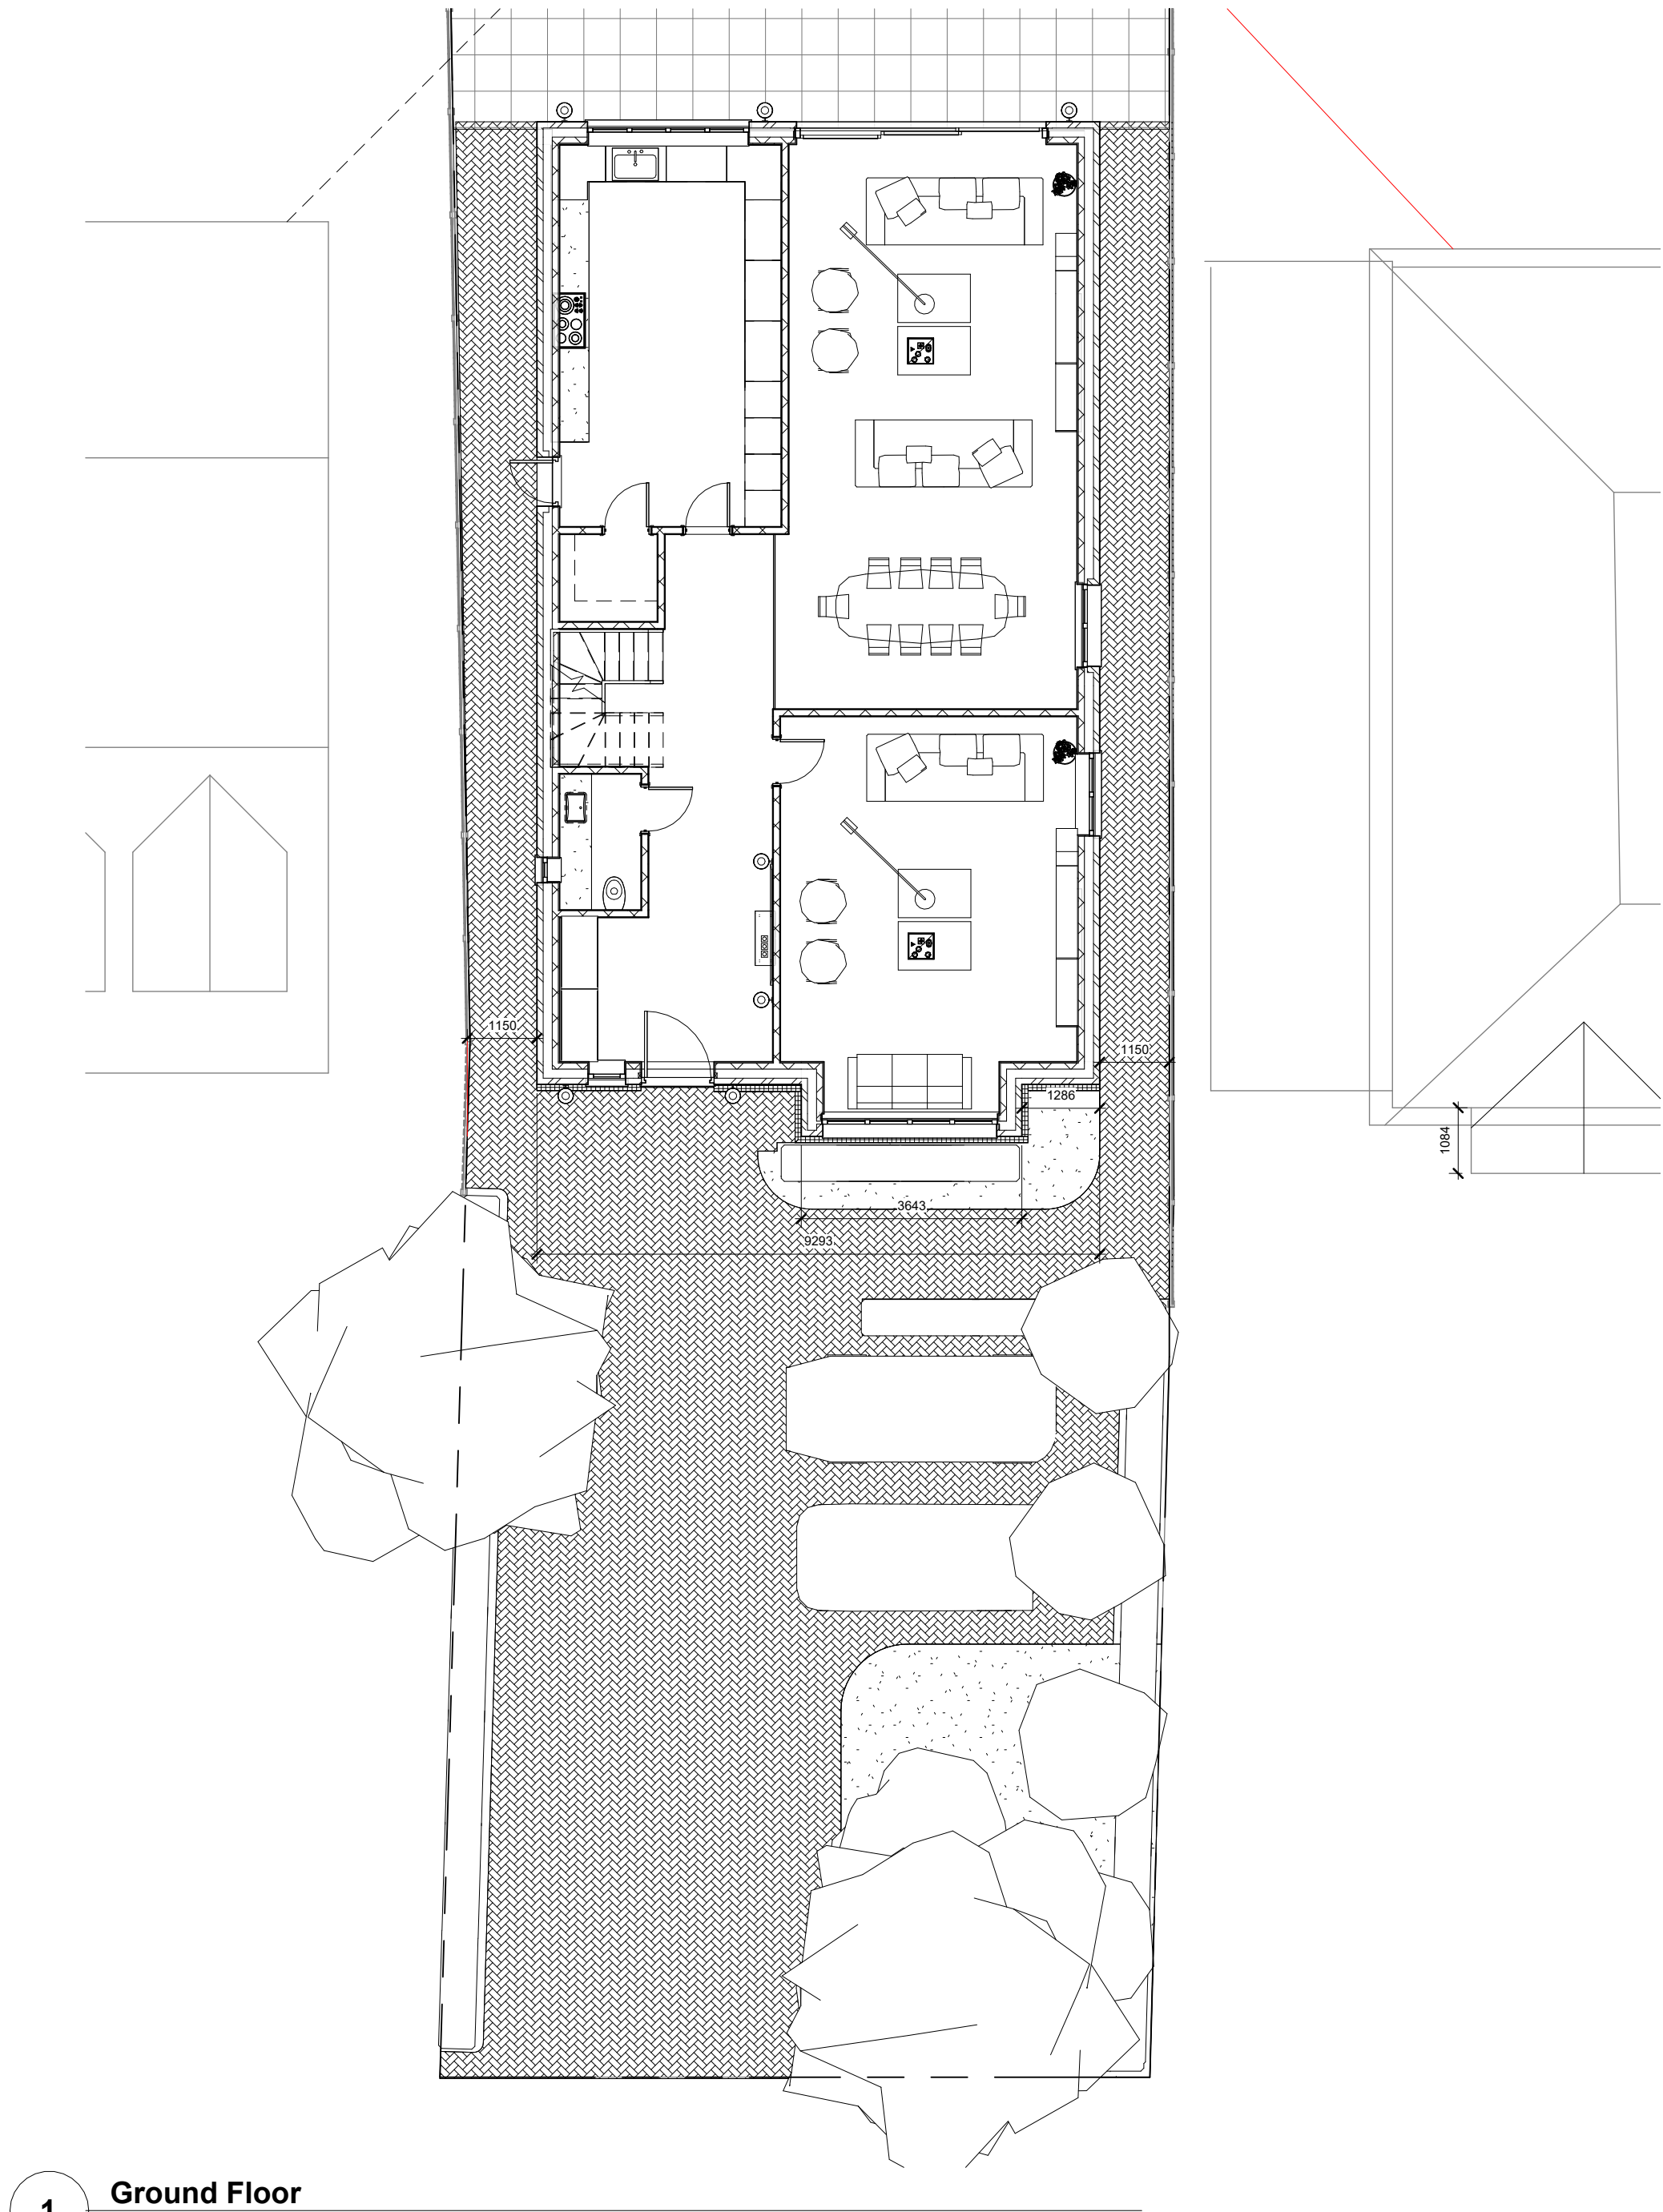

1 Ground Floor
1 : 100

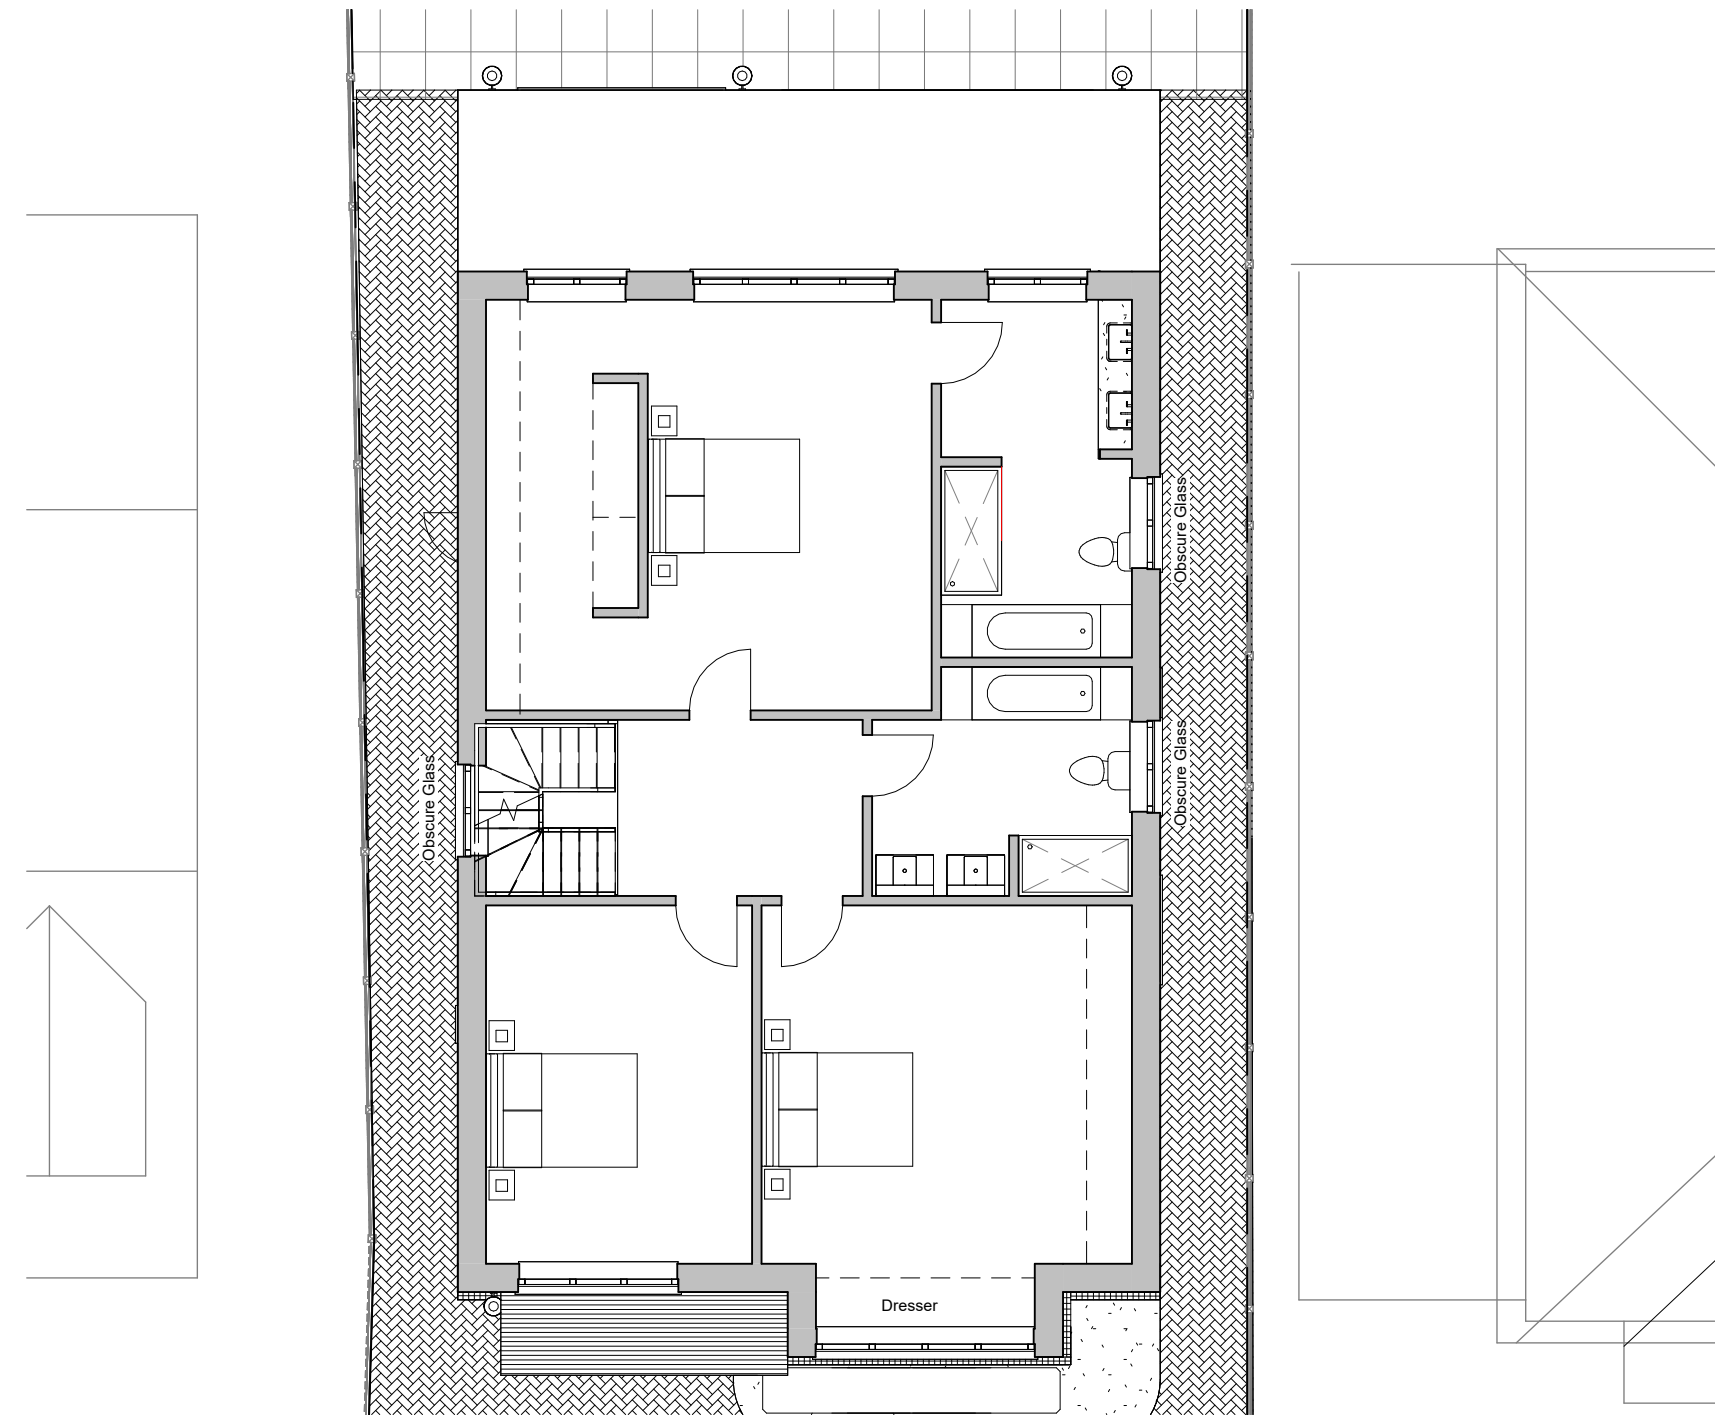

2 First Floor
1 : 100

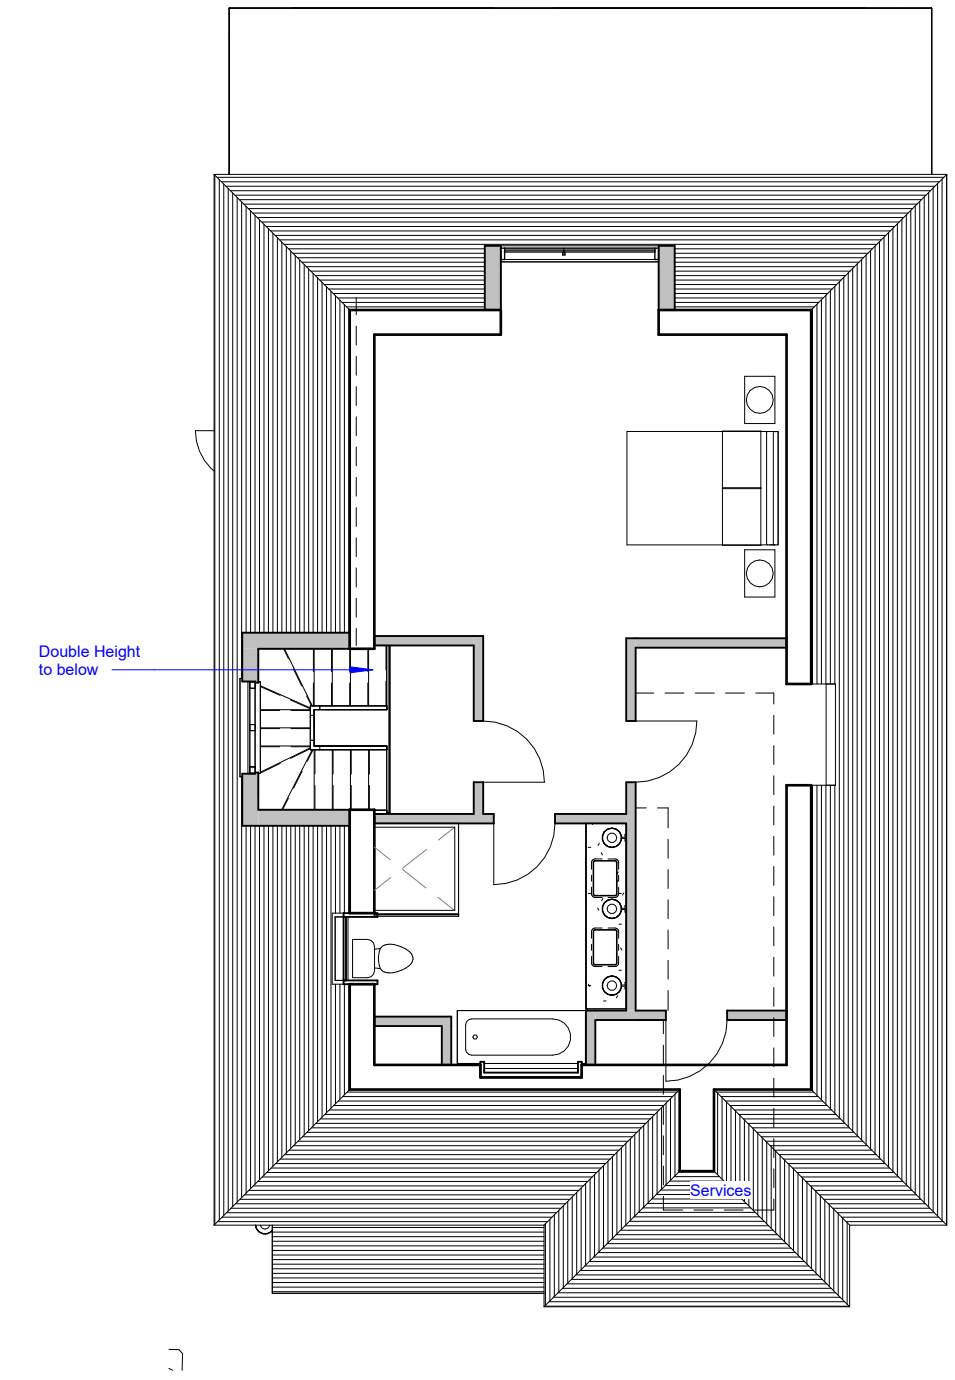

3 Second Floor
1 : 100



4 Front Elevation
1 : 1



6 Rear Perspective
1 : 1

General Notes:
The contractor must check all dimensions on site before commencing work and discrepancies must be immediately brought to the attention of Origin Custom Homes.
All work must conform to current building regulations. All alterations are subject to approval. These drawings are to be used in conjunction with all other design documents. No alteration or modification to the drawings is to be made without the written approval of Origin Custom Homes. All materials and workmanship must comply with the relevant manufacturer's recommendations and installation guide.
The drawings are not to be reproduced or used in any way without the written consent of Origin Custom Homes. All intellectual property remains the property of Origin Custom Homes.

