


Location Plan

Site Address: 44, Frays Avenue, West Drayton, UB7 7AG



Date Produced: 16-Nov-2024

Scale: 1:1250 @A3

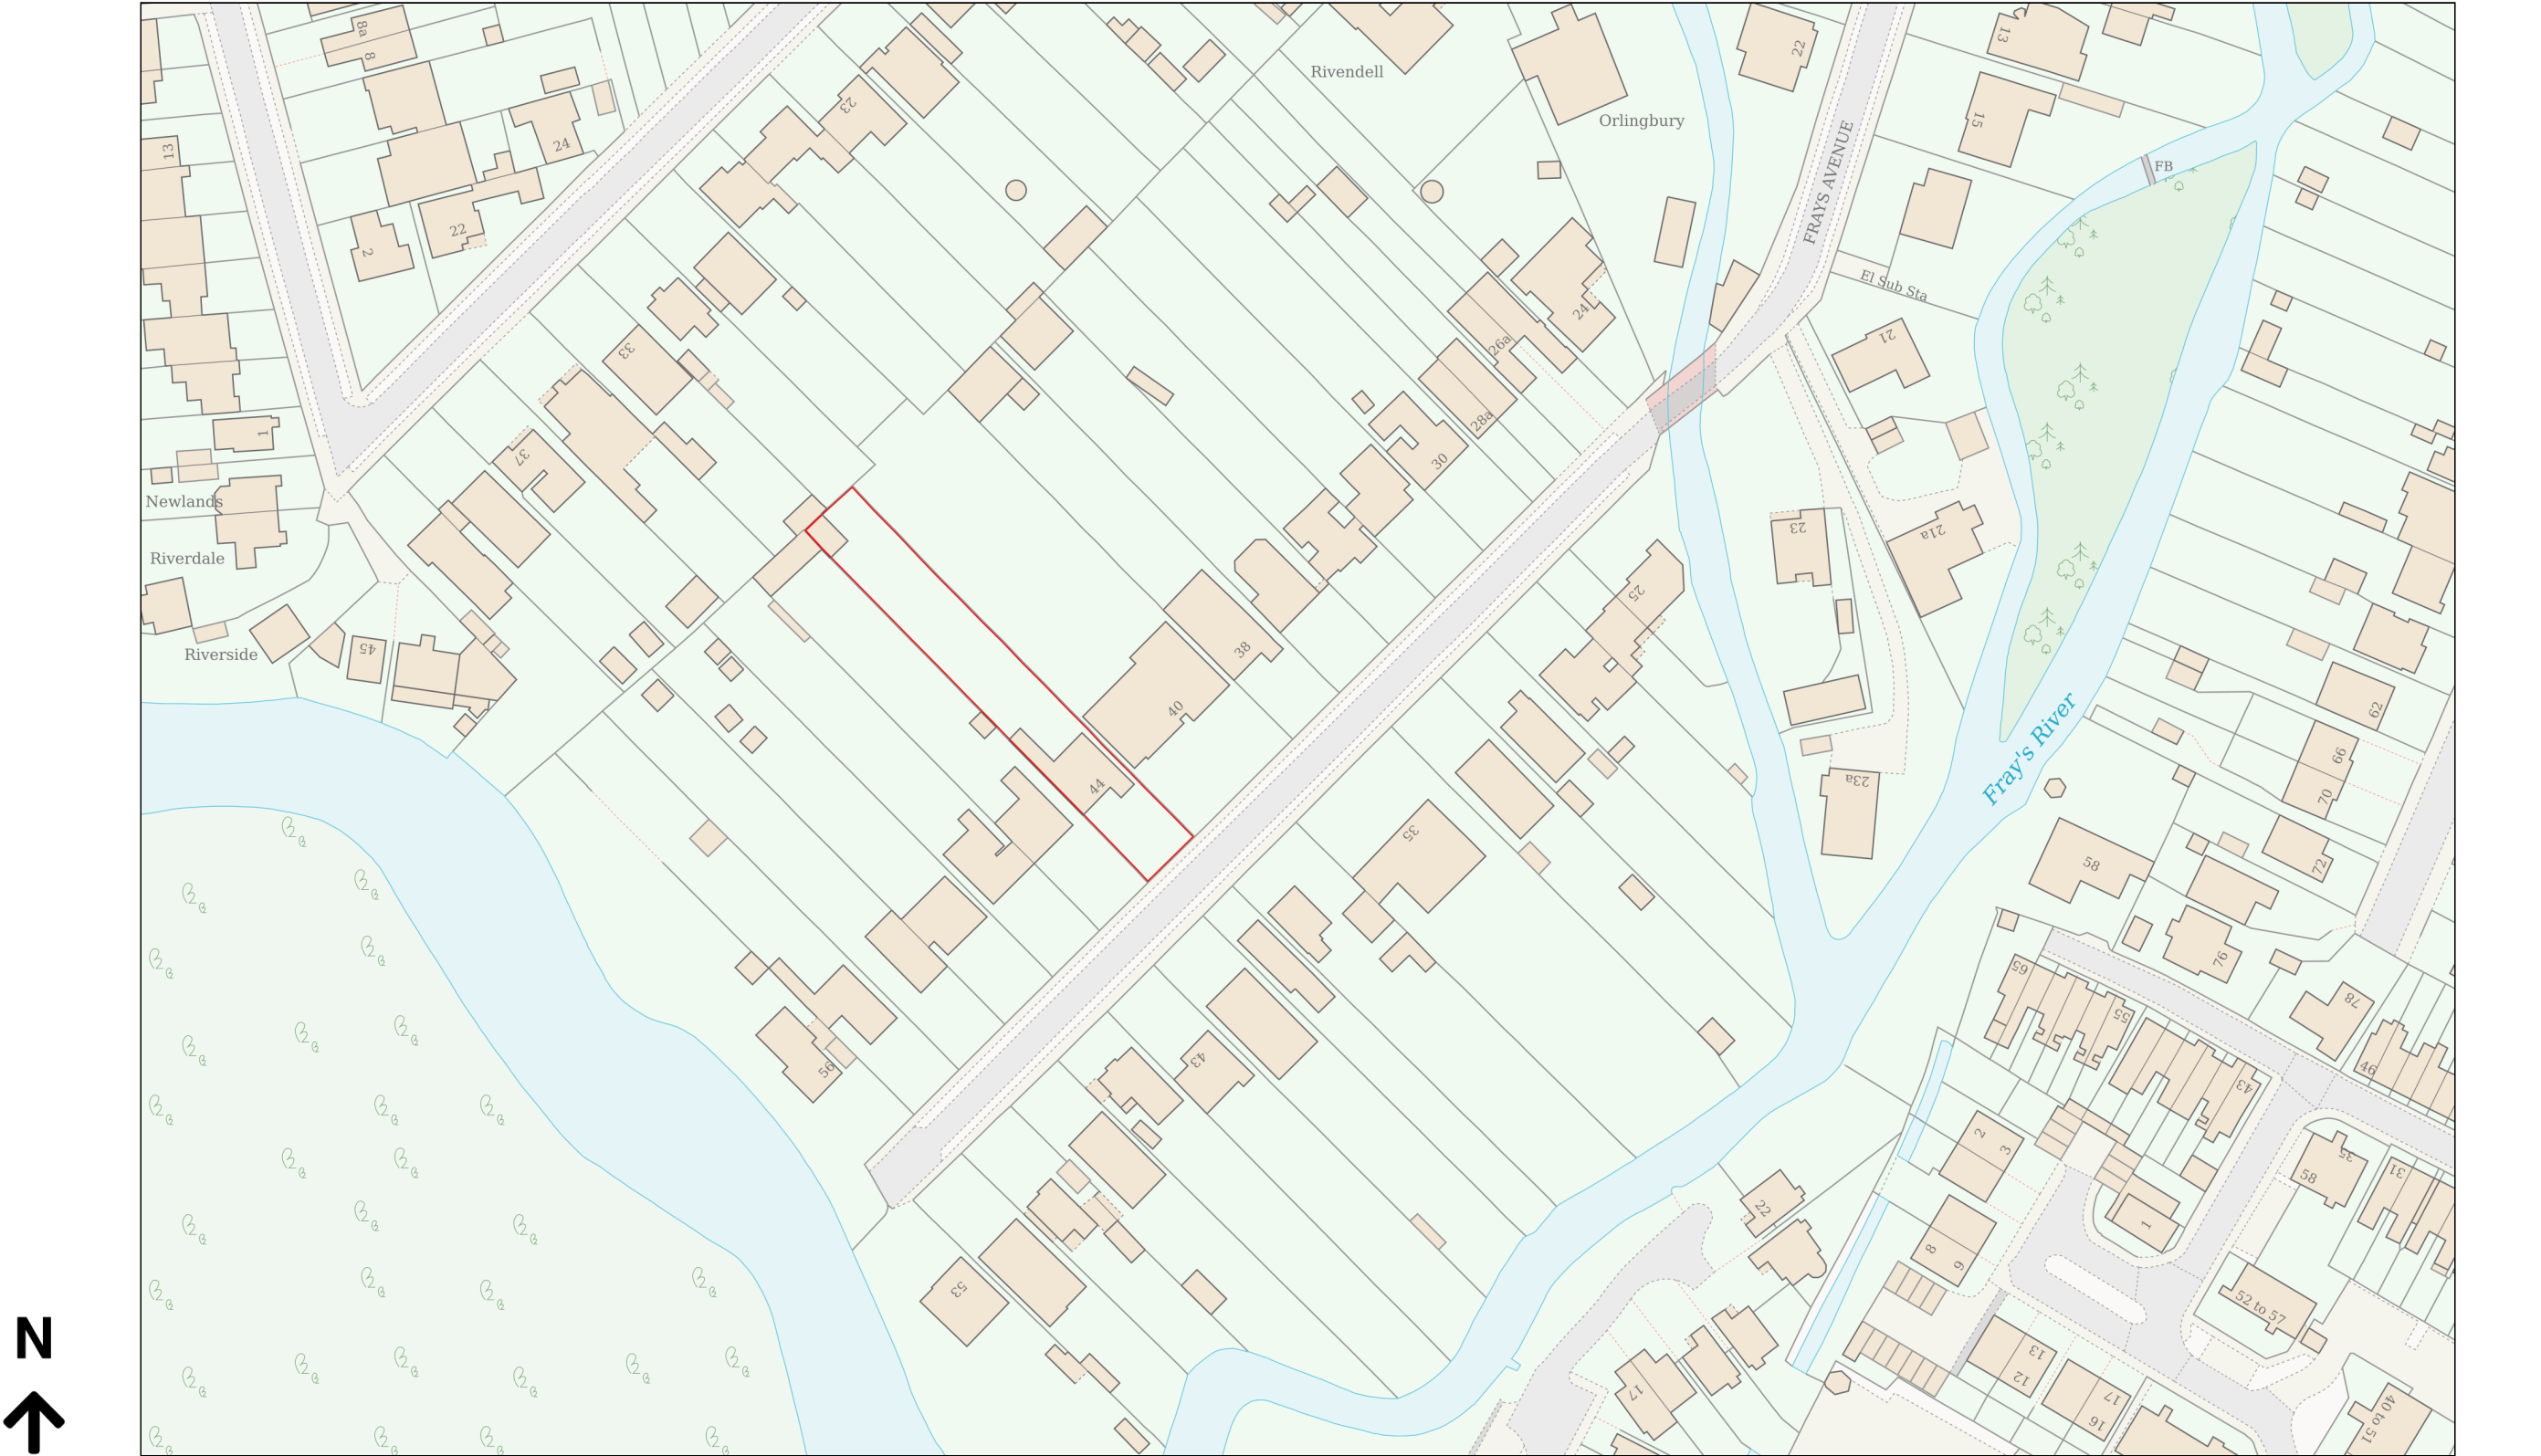

Planning Portal Reference: PP-13569715v1