



Proposed Ground Floor

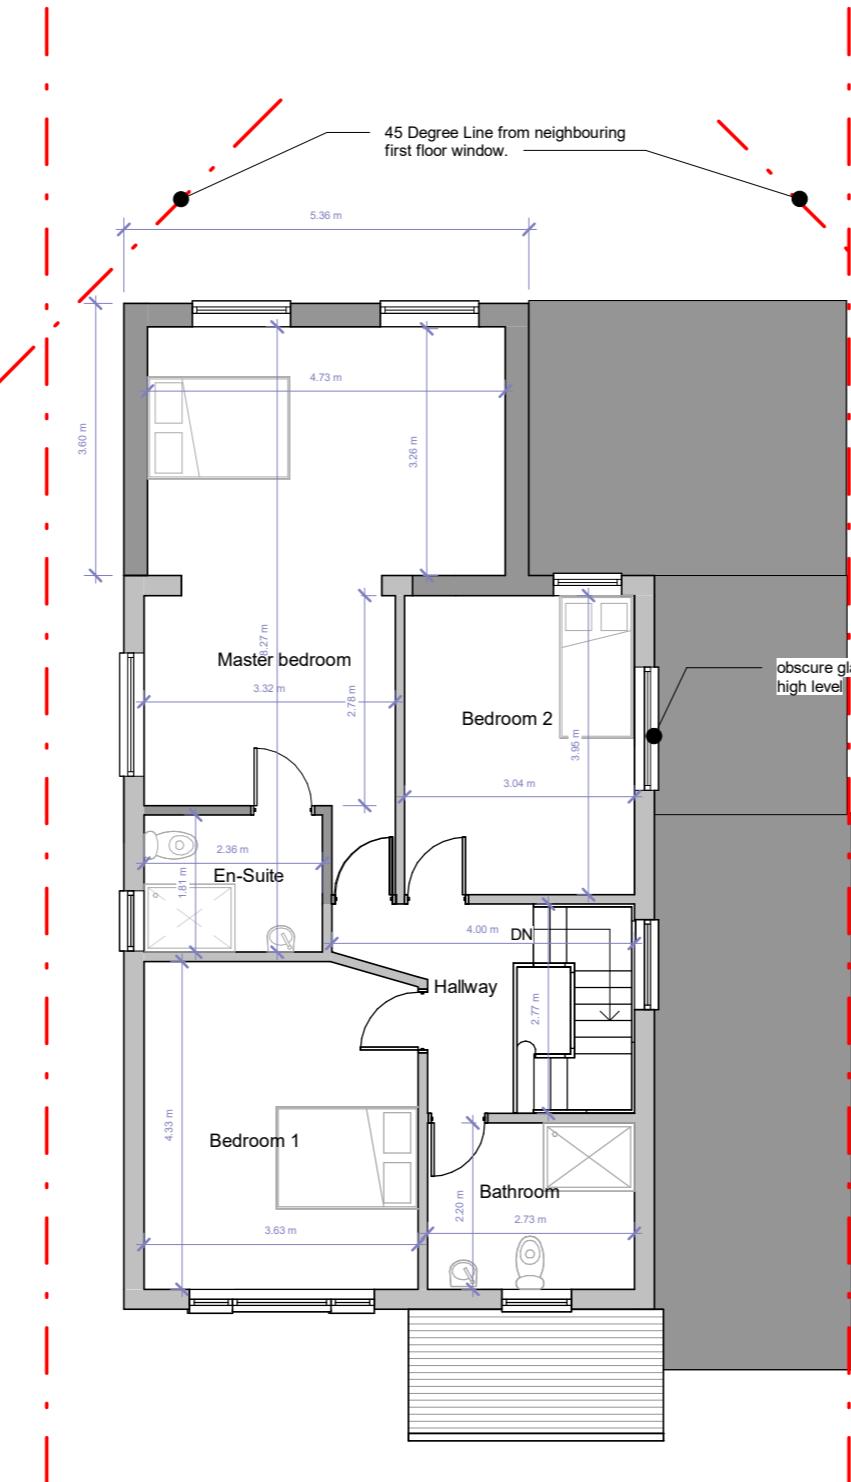

Proposed First Floor

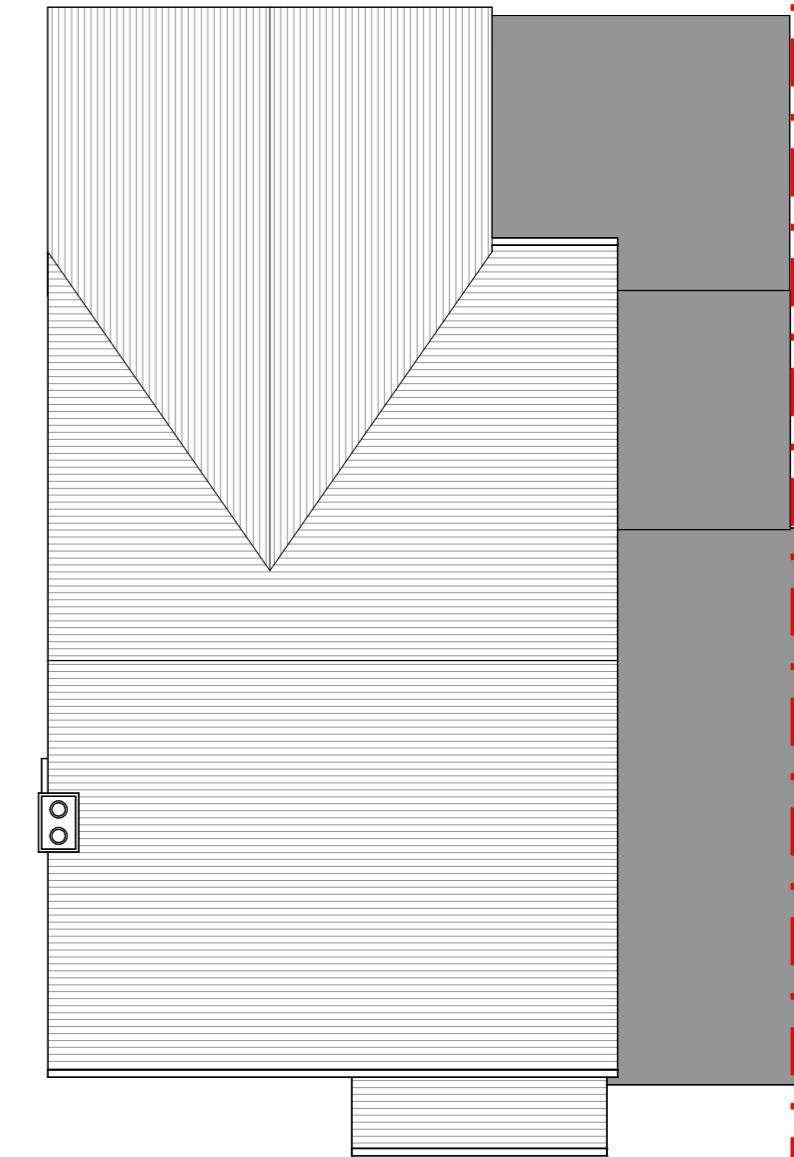

Proposed Roof Plan