




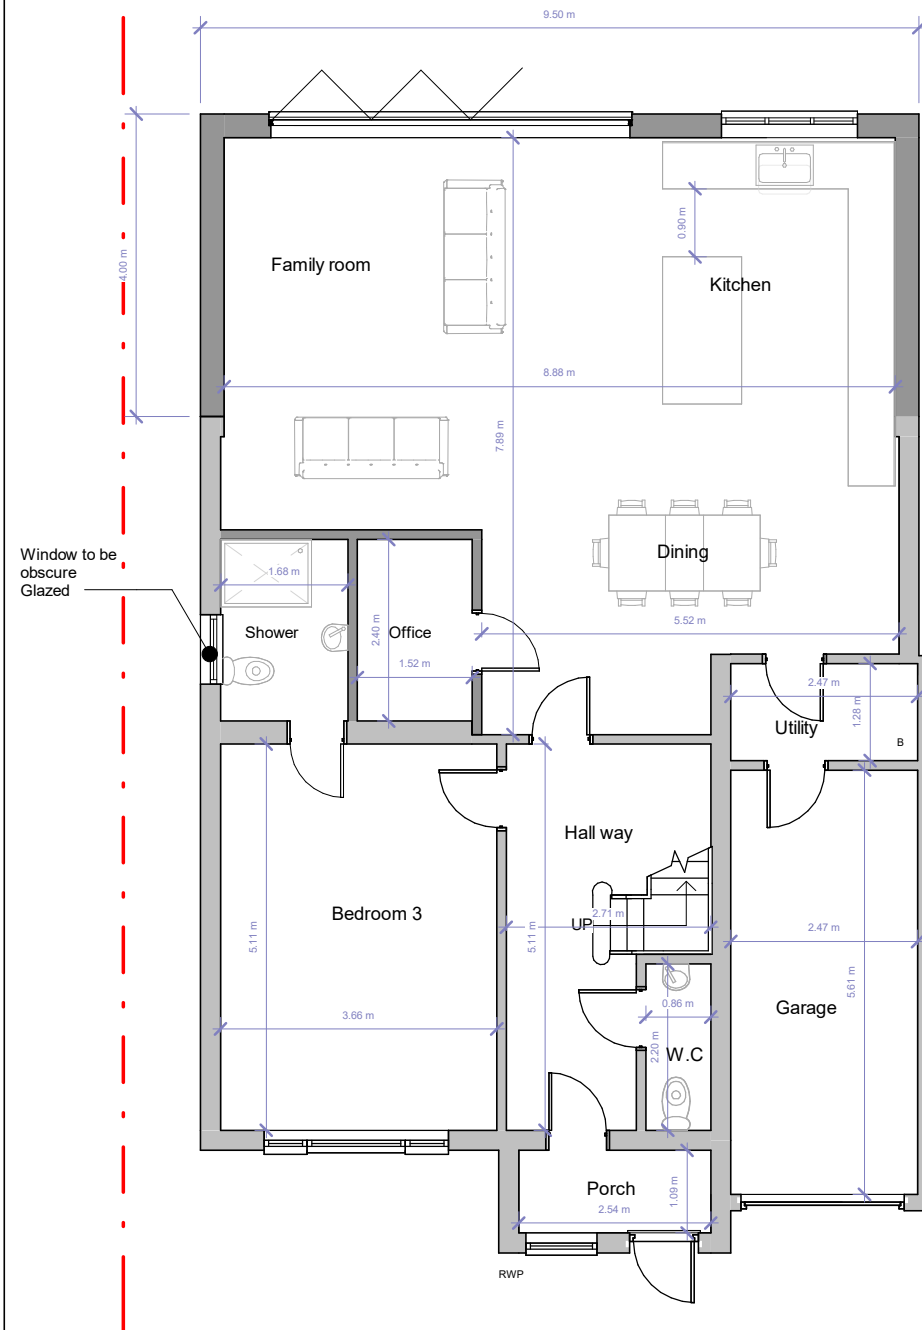

Proposed Ground Floor

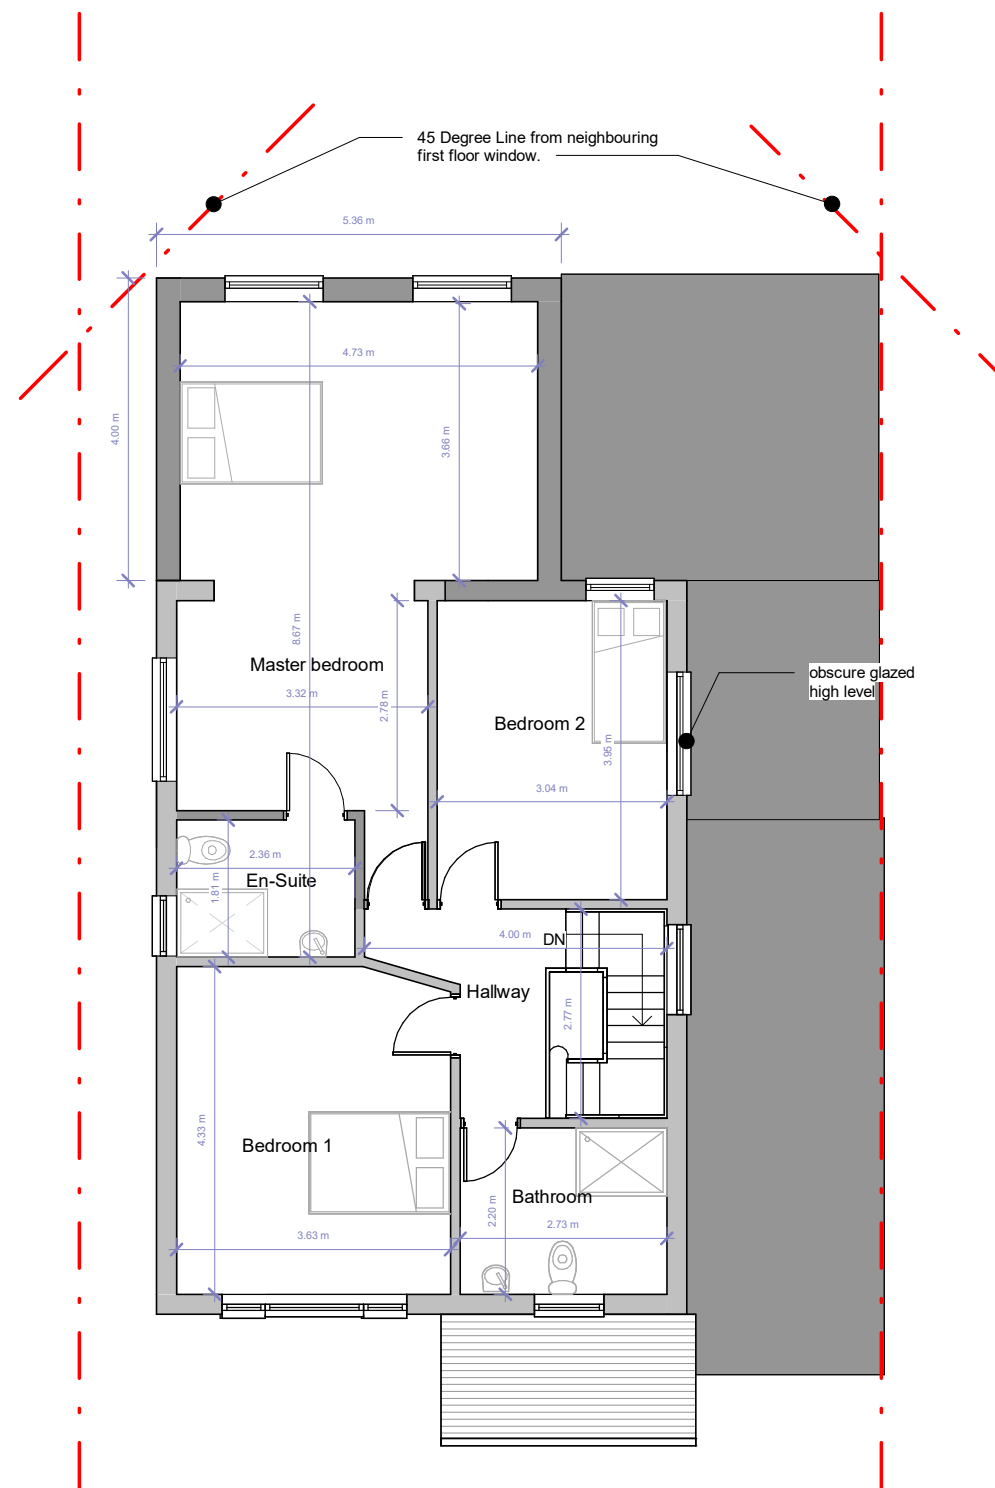

Proposed First Floor

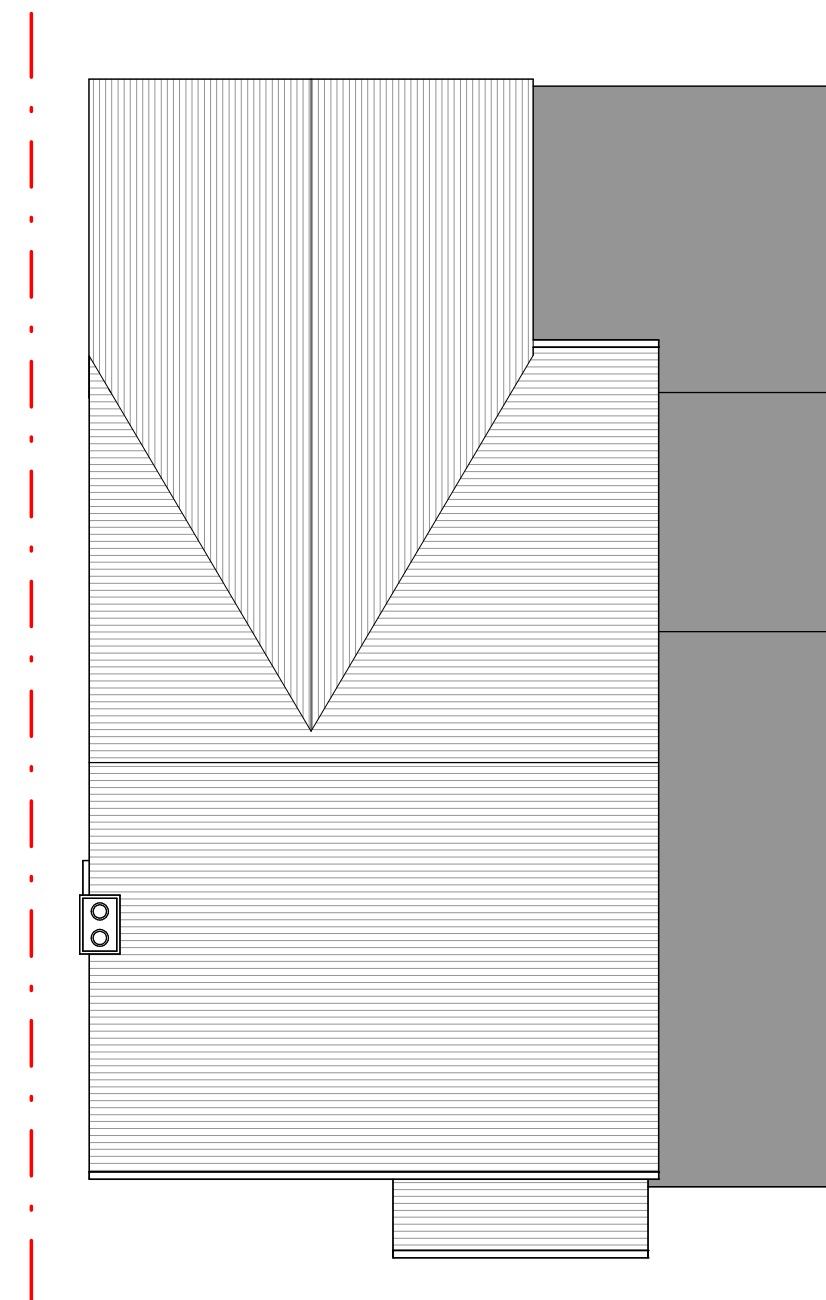

Proposed Roof Plan

| No. | Description                      | Date       |
|-----|----------------------------------|------------|
| A   | Client's comments (3)            | 12.05.2022 |
| B   | Client's comments made via email | 20.05.2022 |
| C   | Client's comments made via email | 23.05.2022 |
|     |                                  |            |
|     |                                  |            |
|     |                                  |            |