
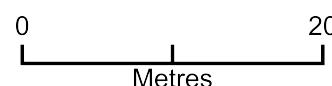


Block Plan

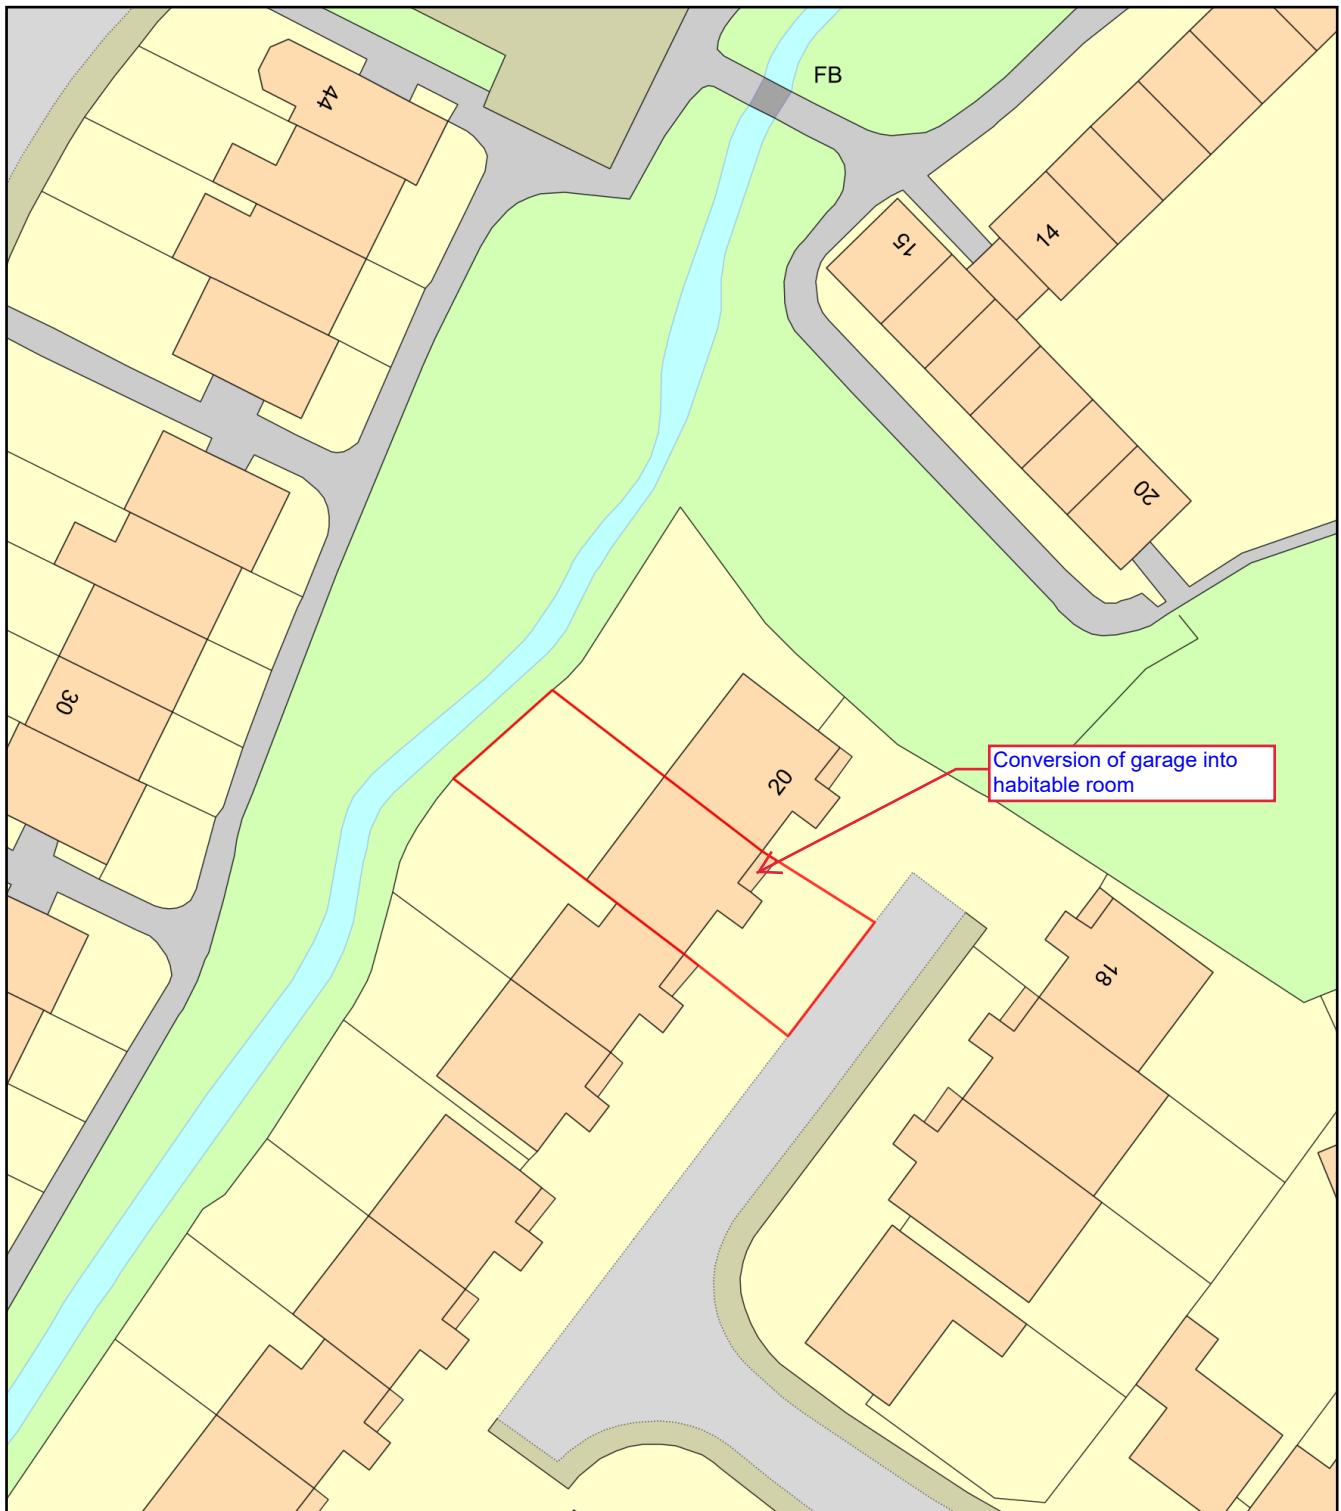

Plan Produced for: 22 Cherwell way, Ruislip

Date Produced: 25 Dec 2024

Plan Reference Number: TQRQM24360082236546

Scale: 1:500 @ A4