



NOTES
 1. All dimensions are to be checked on site
 prior to the commencement of work and any
 discrepancy is to be reported to the construction
 manager before construction.
 2. All work is to comply with current Building
 Regulations and allied legislation.
 3. All contractors and sub-contractors must
 ensure that they have the latest issue of this
 drawing and details before the commencement
 of work on site.
 4. All materials are to be used and installed in
 strict compliance with the relevant manufacturers
 instructions and recommendations.
 5. All works on the exterior and implemented as
 a result of the designs indicated on this drawing
 are to be given full consideration in compliance with
 the Health and Safety CDM Regulations in respect of
 design and implementation on site and no works are to
 be undertaken if it is considered that compliance
 with the Building Regulations cannot be achieved.
 6. All dimensions shown in millimetres.
 7. Footprint of buildings shown at 0m above ground
 level.

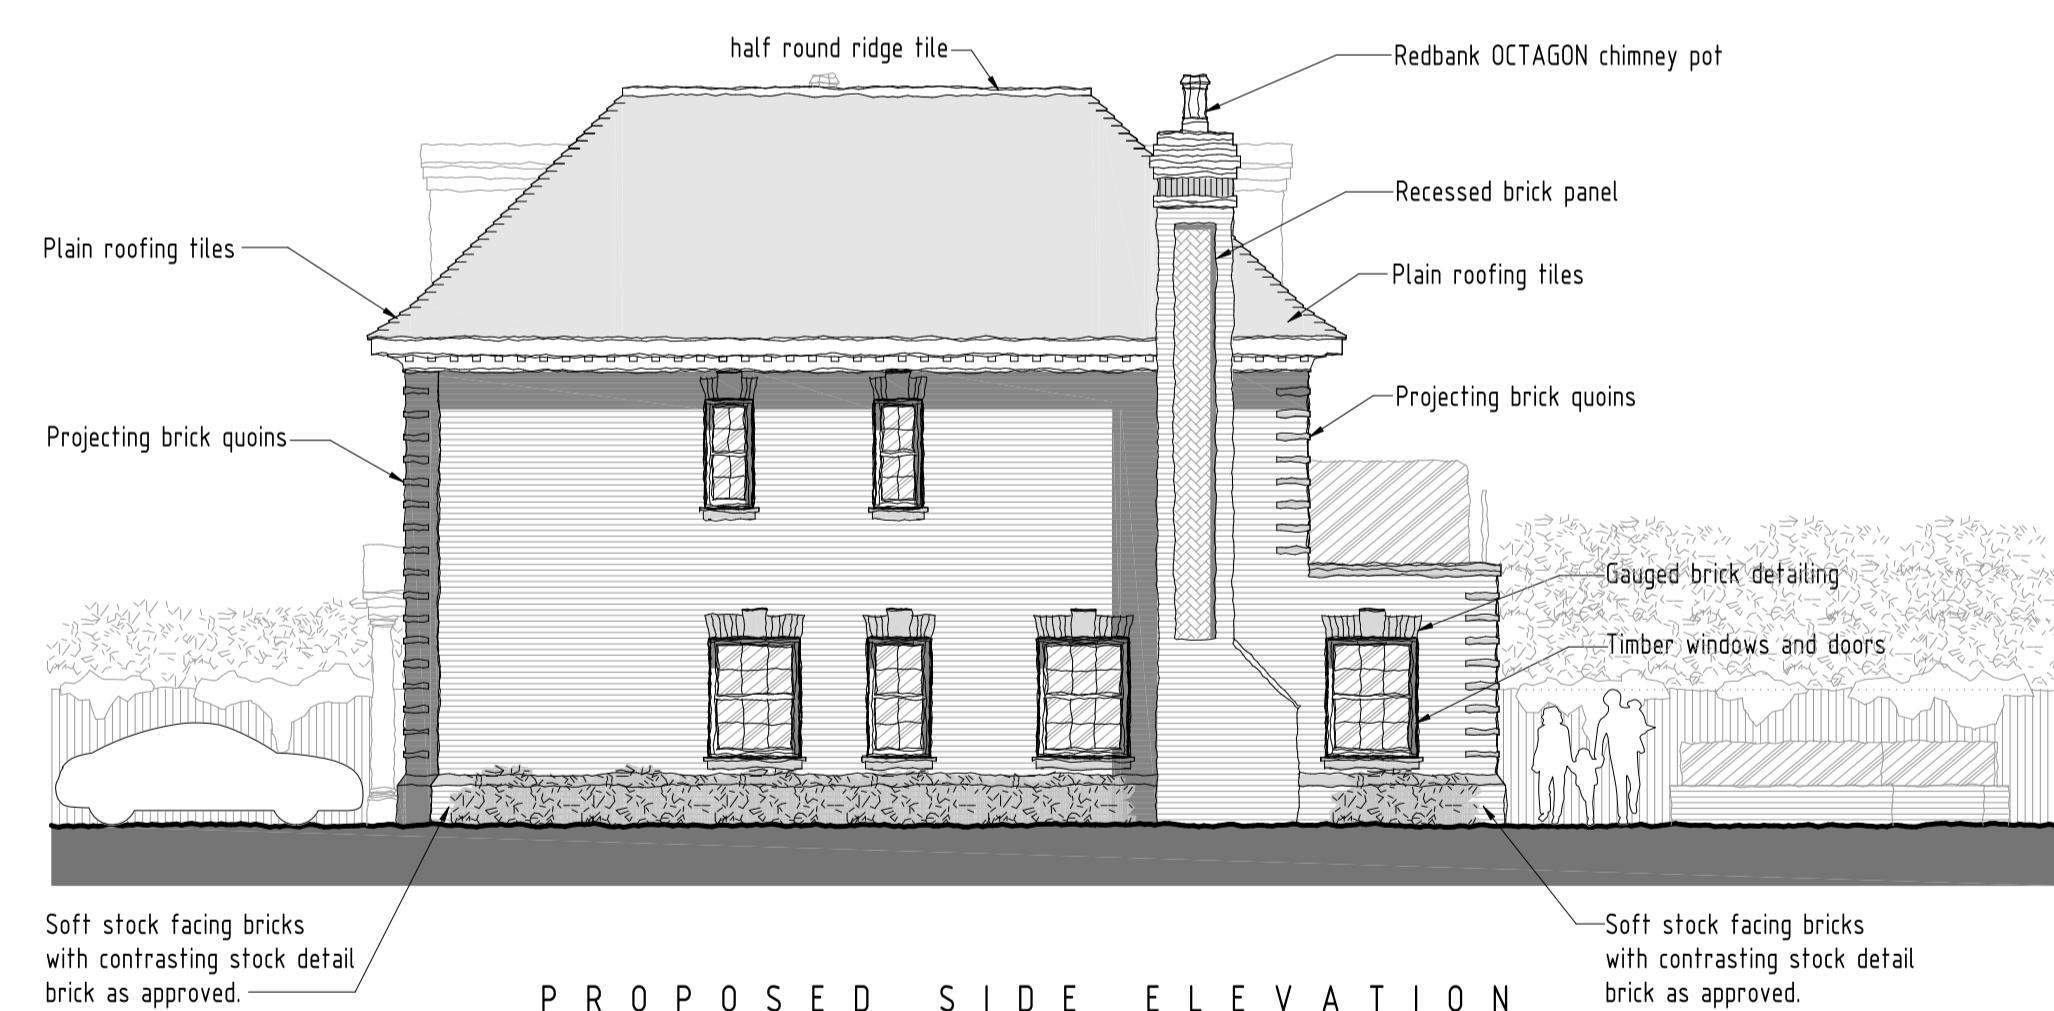

rev:	date:	description:
scale:	1 : 100	A1 date: 21 / 01 / 2022
drawing no:	1278 / P / 3	drawn: FJ
drawing:	PLANNING PROPOSALS, ELEVATIONS	
project:	LAND AT 32 LINKSWAY, NORTHWOOD, MIDDLESEX, HA6 2XB	
client:	MR K PANKHANIA	

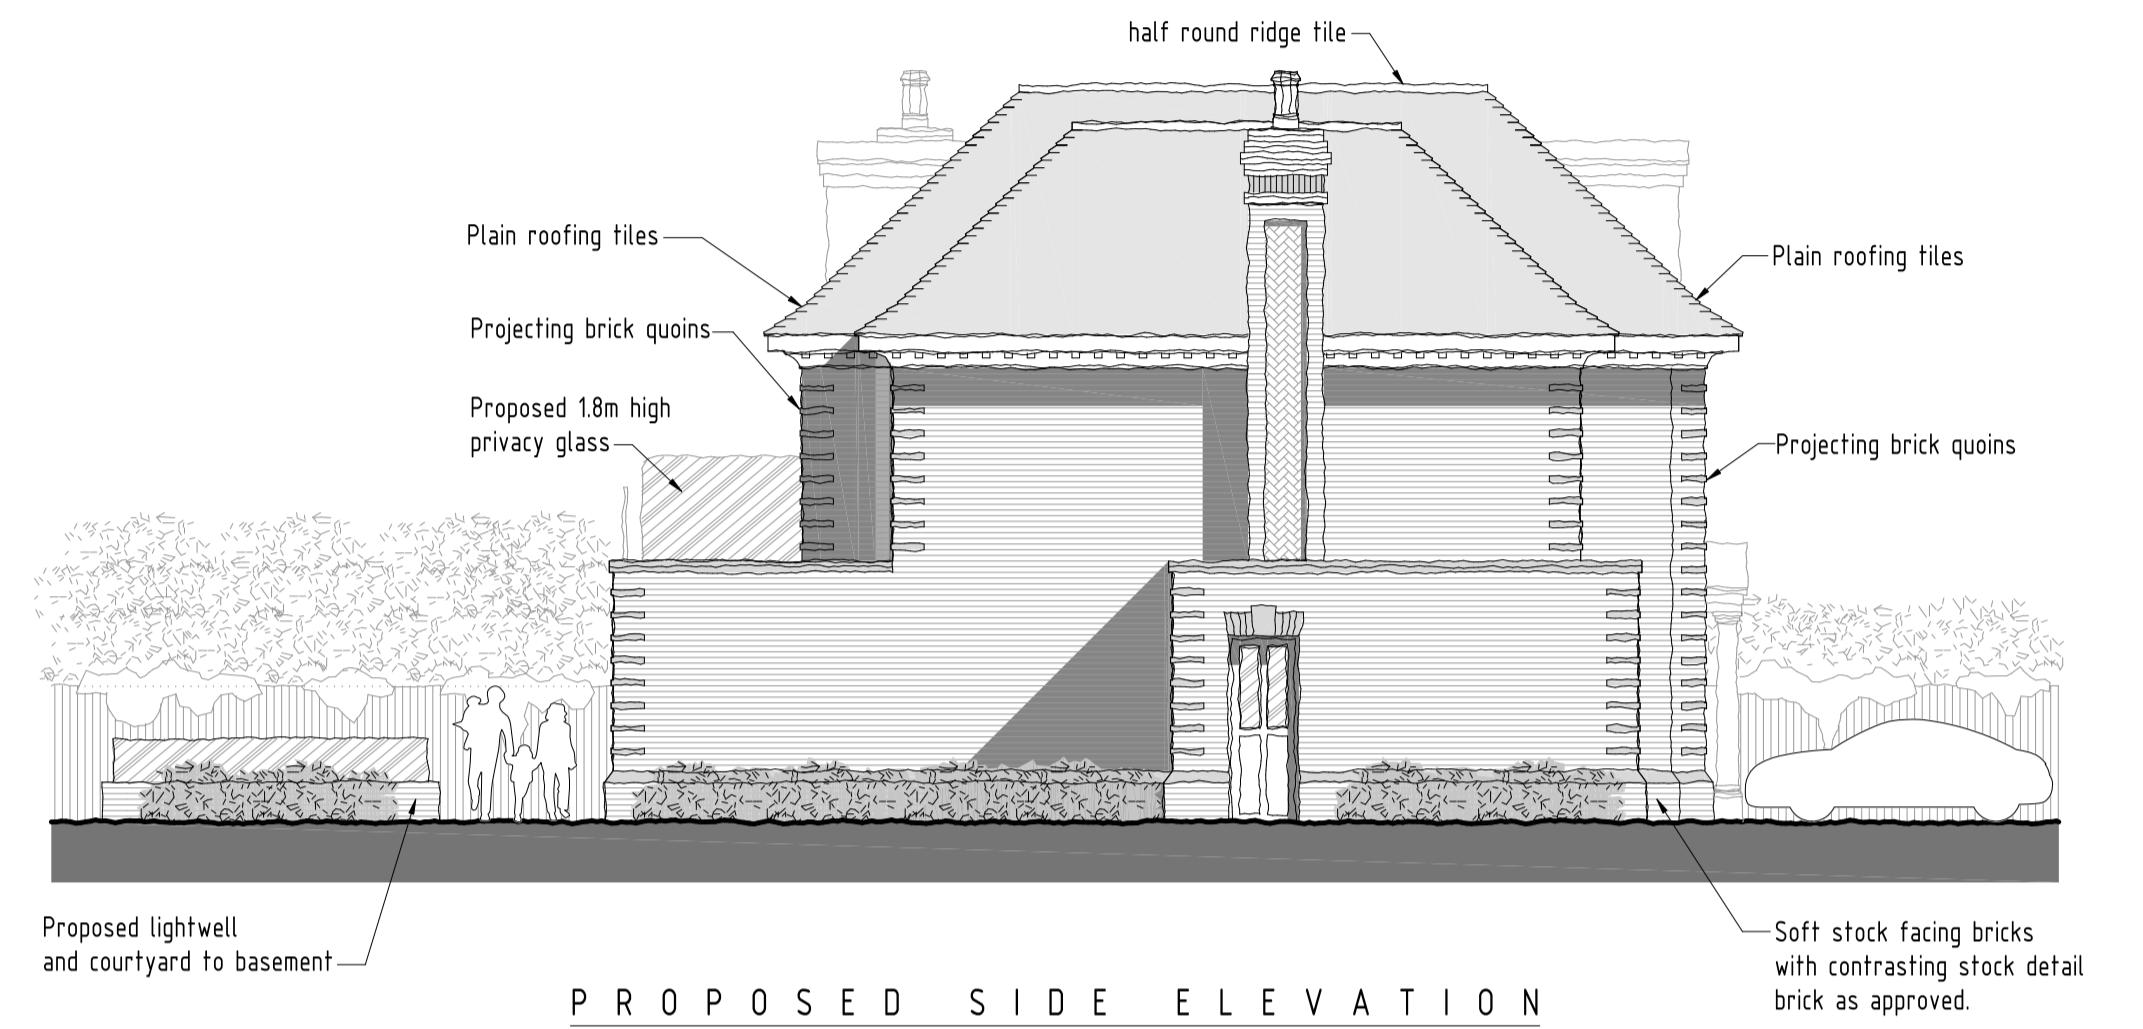

DUSEK DESIGN ASSOCIATES LTD
ARCHITECTURE + PLANNING

01895 831 103
info@dusek.co.uk
www.dusek.co.uk

SCALE BAR (m)

0 2 4 6 8 10

print history: Thursday, 27 January, 2022 09:46:12

51005EX0005 125-10001218 32 LINKSWAY P-2.dwg (W001.dwg)