



LAND AT 32 LINKSWAY,
NORTHWOOD, MIDDLESEX, HA6 2XB
21/01/2022
DRAWING NO 1278/P/4

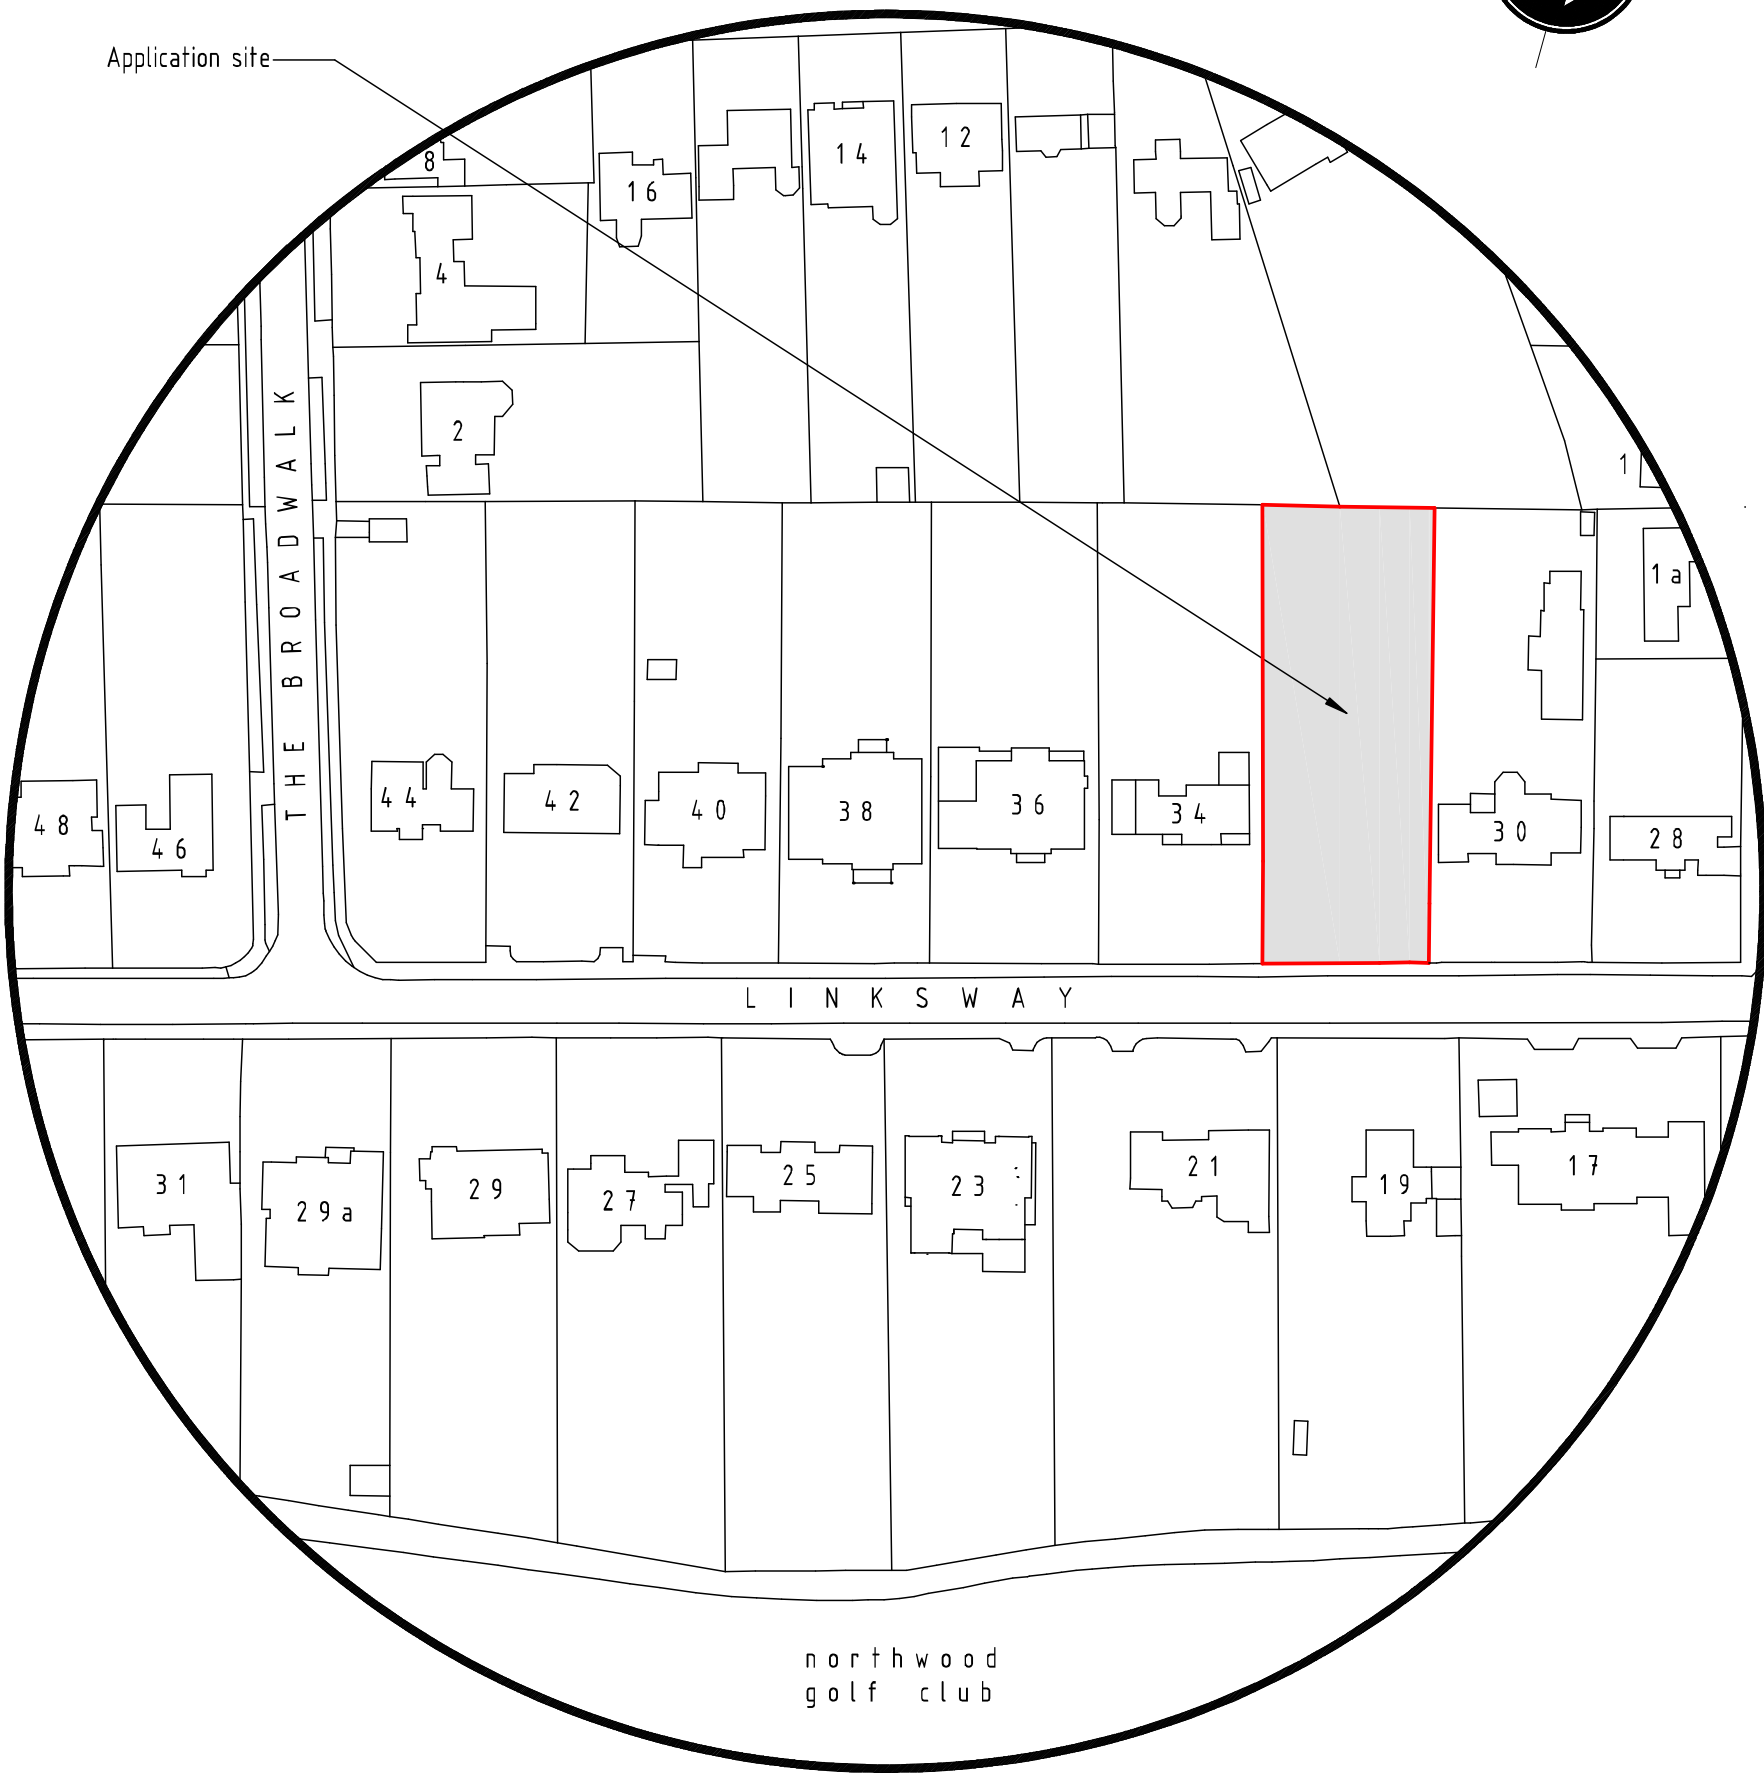

LOCATION PLAN SCALE 1:1250 A3

SCALE BAR (m) 1:1250

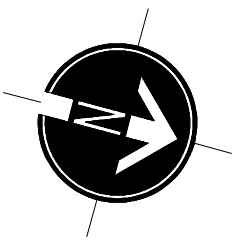