

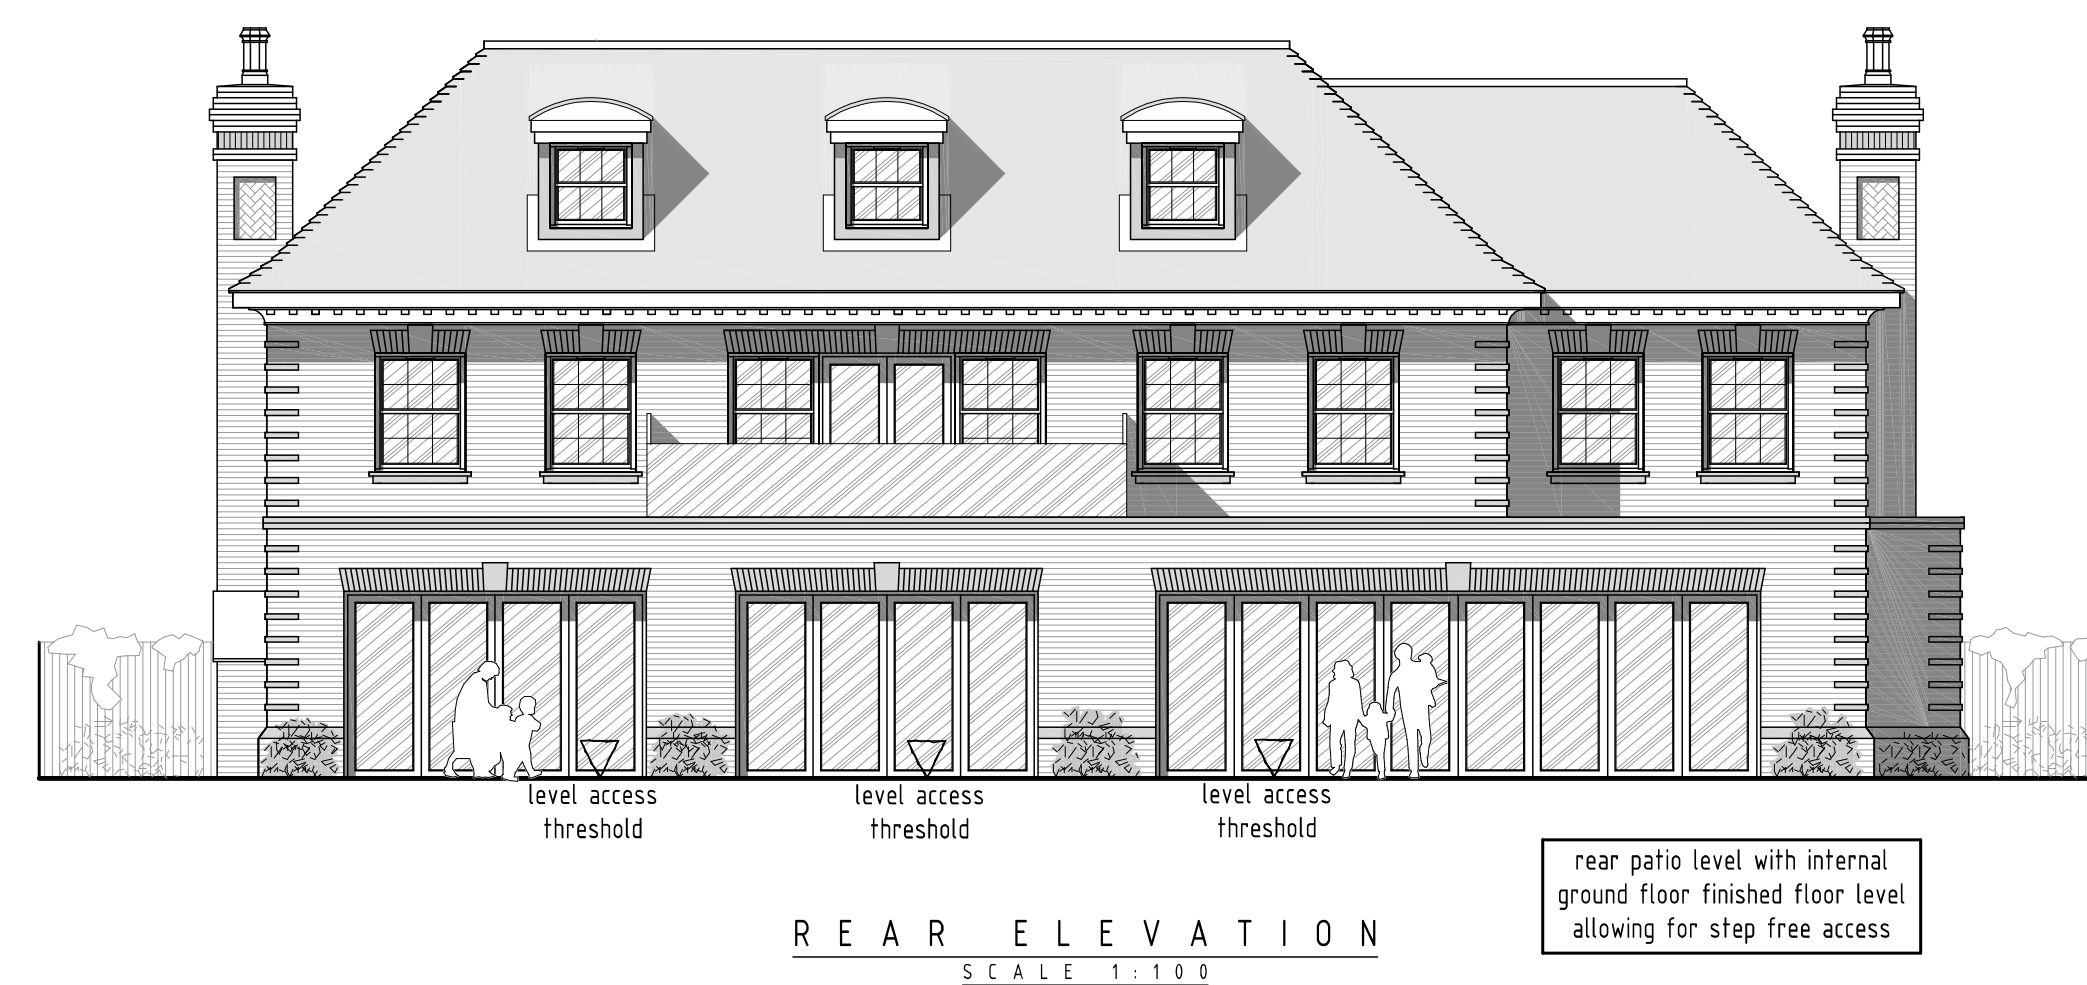
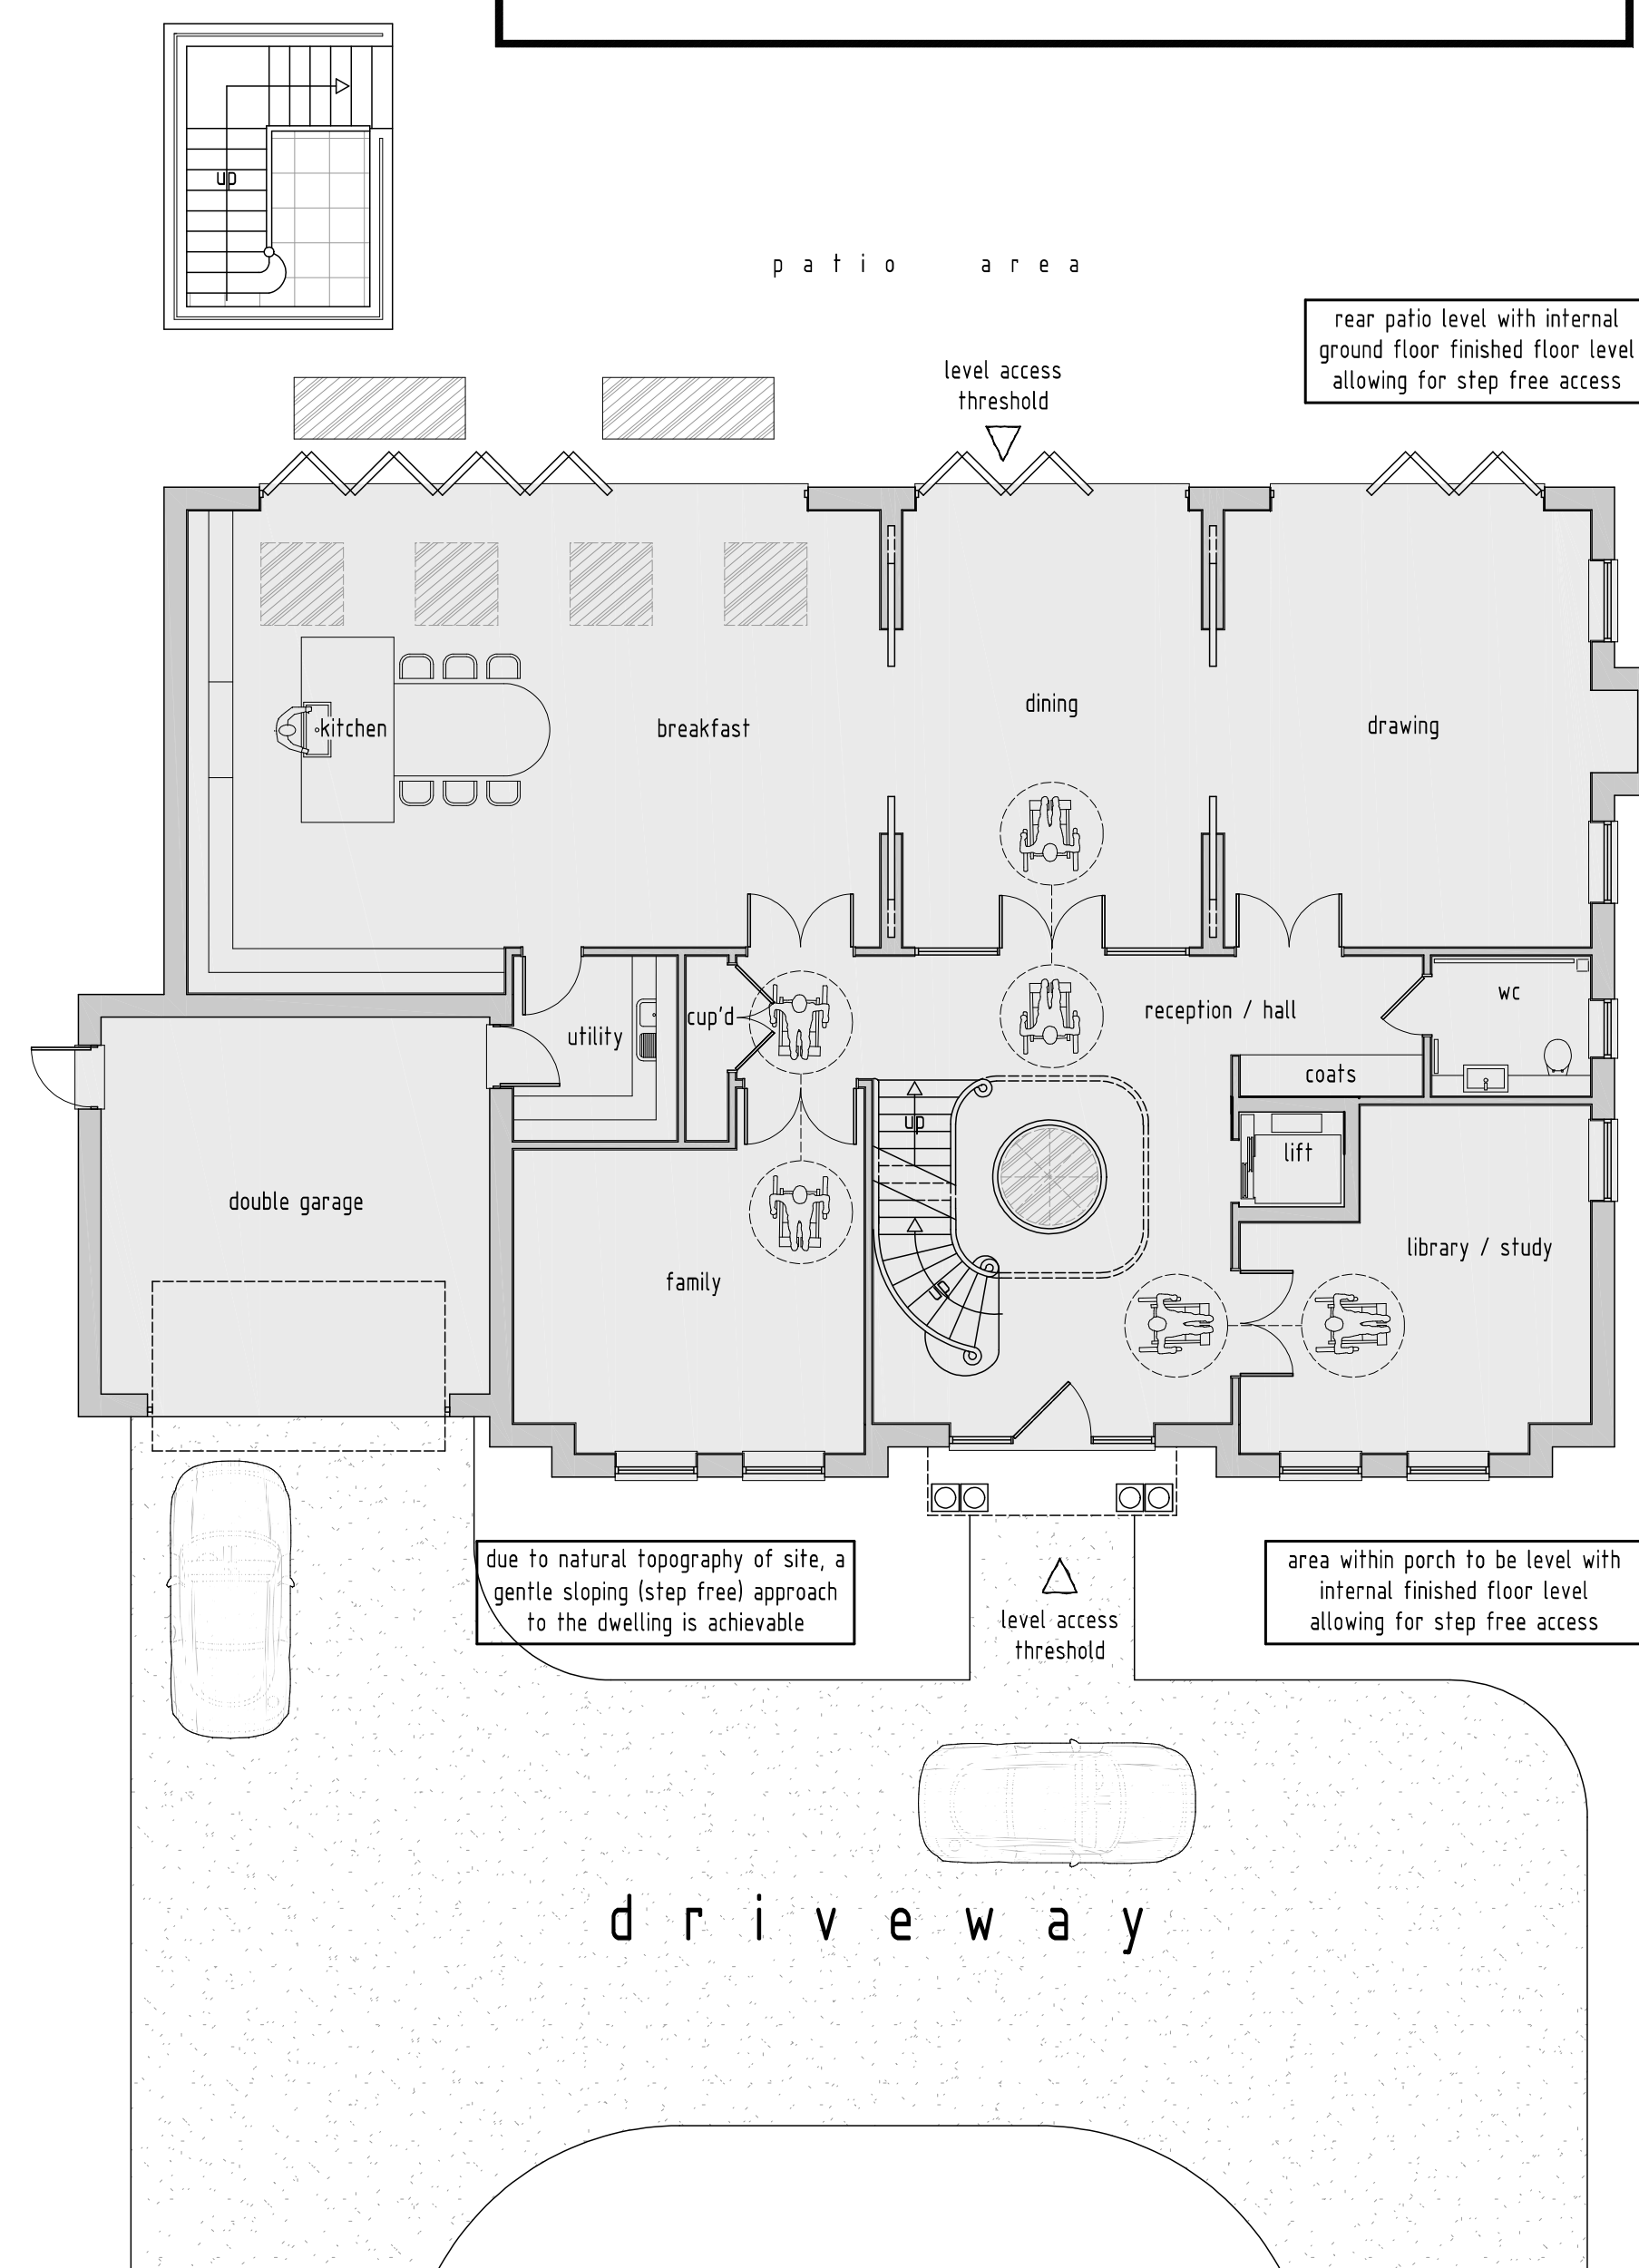


Prior to any works on site above damp proof course level, details of step free access via all points of entry and exit shall be submitted to, and approved in writing, by the Local Planning Authority. Such provision shall remain in place for the life of the building.

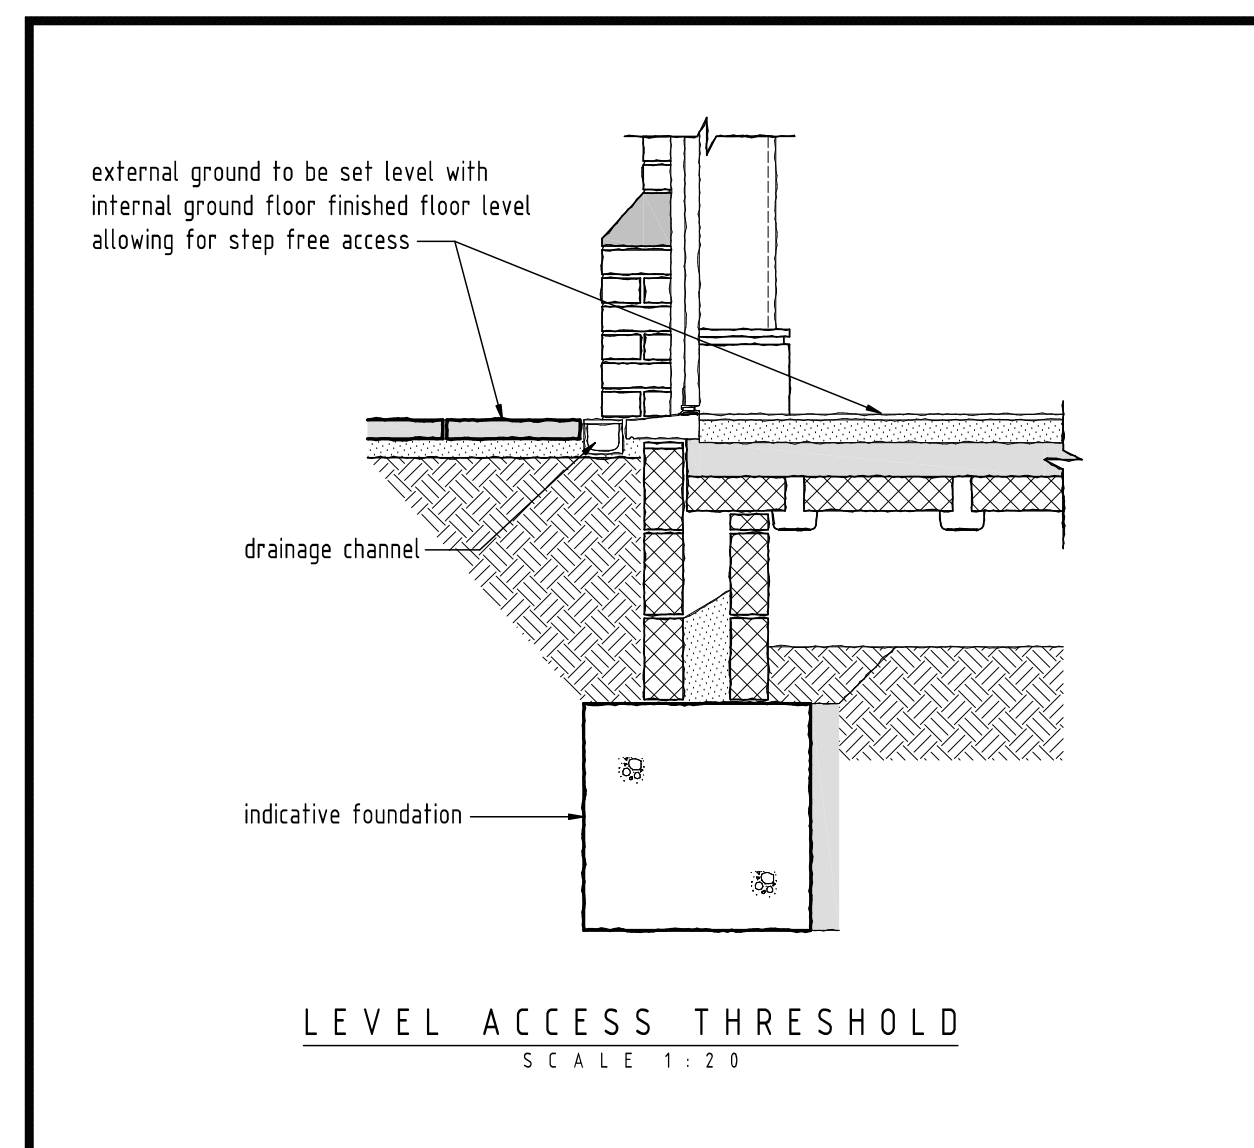

- NOTES**
- 1 All dimensions are to be checked on site prior to the commencement of work and any discrepancies are to be reported to the construction manager before construction.
 - 2 All works to comply with current Building Regulations and allied legislation.
 - 3 All contractors and sub-contractors must ensure that they have the latest version of this drawing and details before the commencement of work on site.
 - 4 All materials are to be used and installed in strict compliance with The relevant manufacturers instructions and recommendations.
 - 5 All works on site, managed and implemented as the result of Design (CD) indicated in this drawing, and the given full consideration for compliance with the Health and Safety (CD) Regulations in respect of design and implementation on site and no works are to be undertaken if it is considered that compliance with the Building Regulations cannot be achieved.
 - 6 All dimensions shown in millimetres.
 - 7 Footprint of buildings shown all in above ground level.

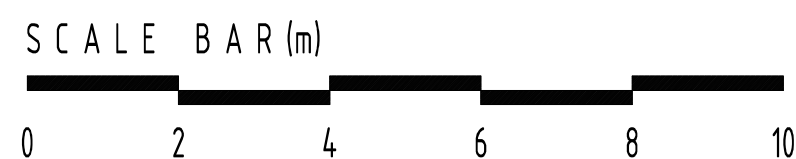

A		16-07-2026		Drawing converted to be level threshold plan	
rev:	date:	description:			
scale:	1 : 100	A1	date: 21 / 01 / 2022		
drawing no:	1278 / P / 5 A			drawn: FJ	
drawing:	PLANNING PROPOSALS, LIFETIME HOMES				
project:	LAND AT 32 LINKSWAY, NORTHWOOD, MIDDLESEX, HA6 2XB				
client:	MR K PANKHANIA				



DDA

DUSEK DESIGN ASSOCIATES LTD
ARCHITECTURE + PLANNING

01895 831 103
info@dusek.co.uk
www.dusek.co.uk

print history:	Thursday, 16 July, 2026	17:20:39
----------------	-------------------------	----------

C:\Users\ANDY\Documents\DUSEK\DWG\165-1895\0218_32 LINKSWAY\PA\26LP-3.dwg