

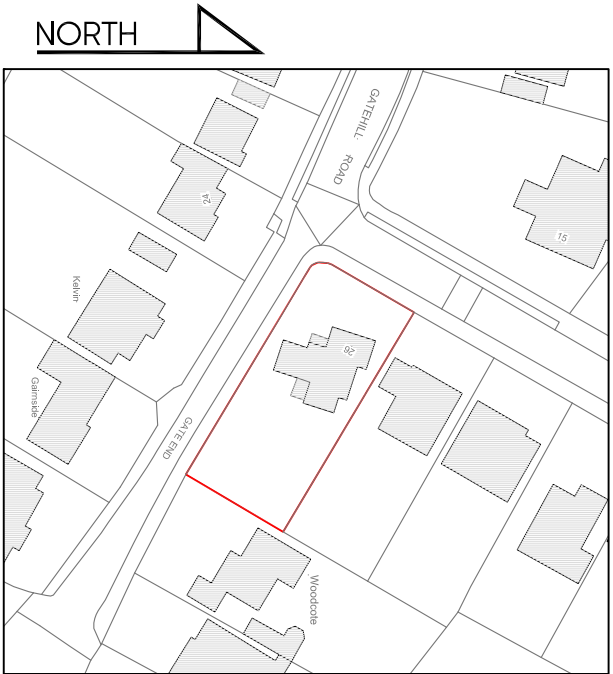
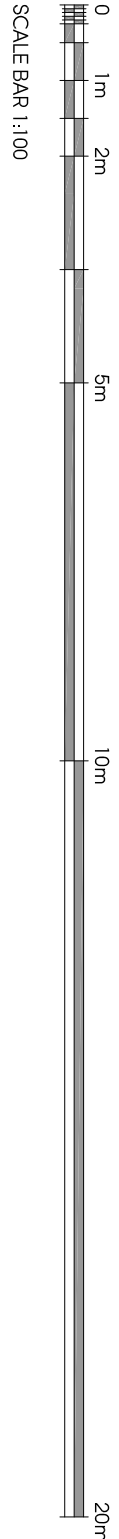
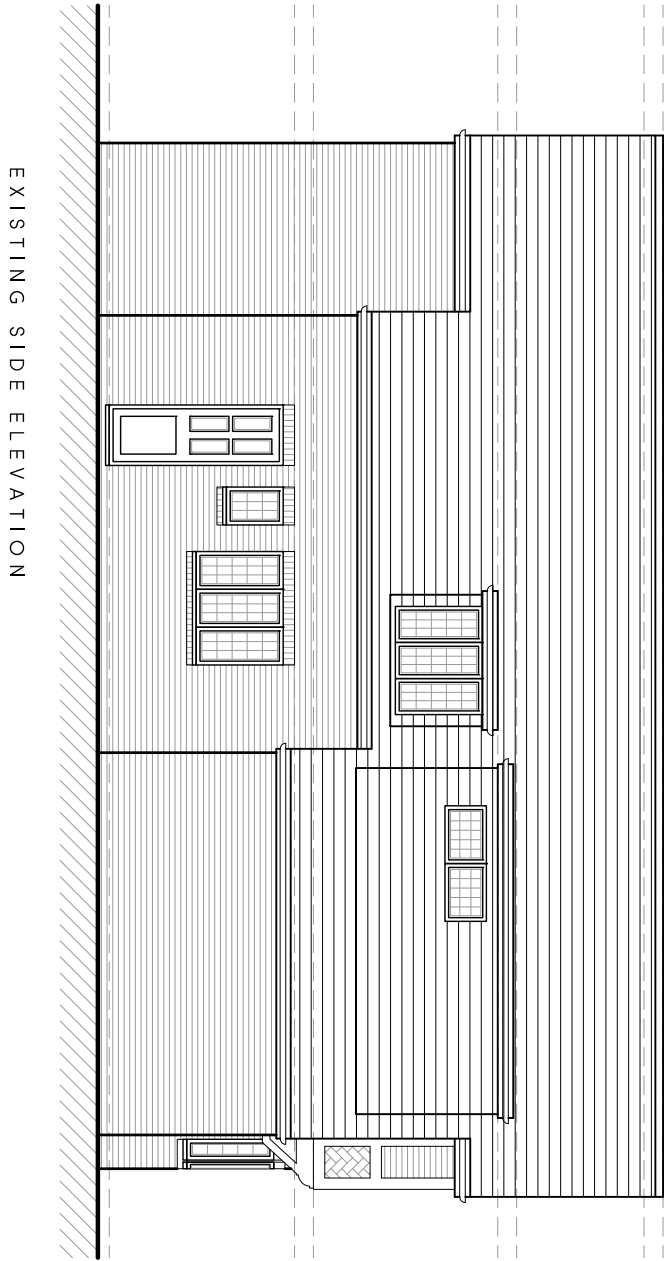
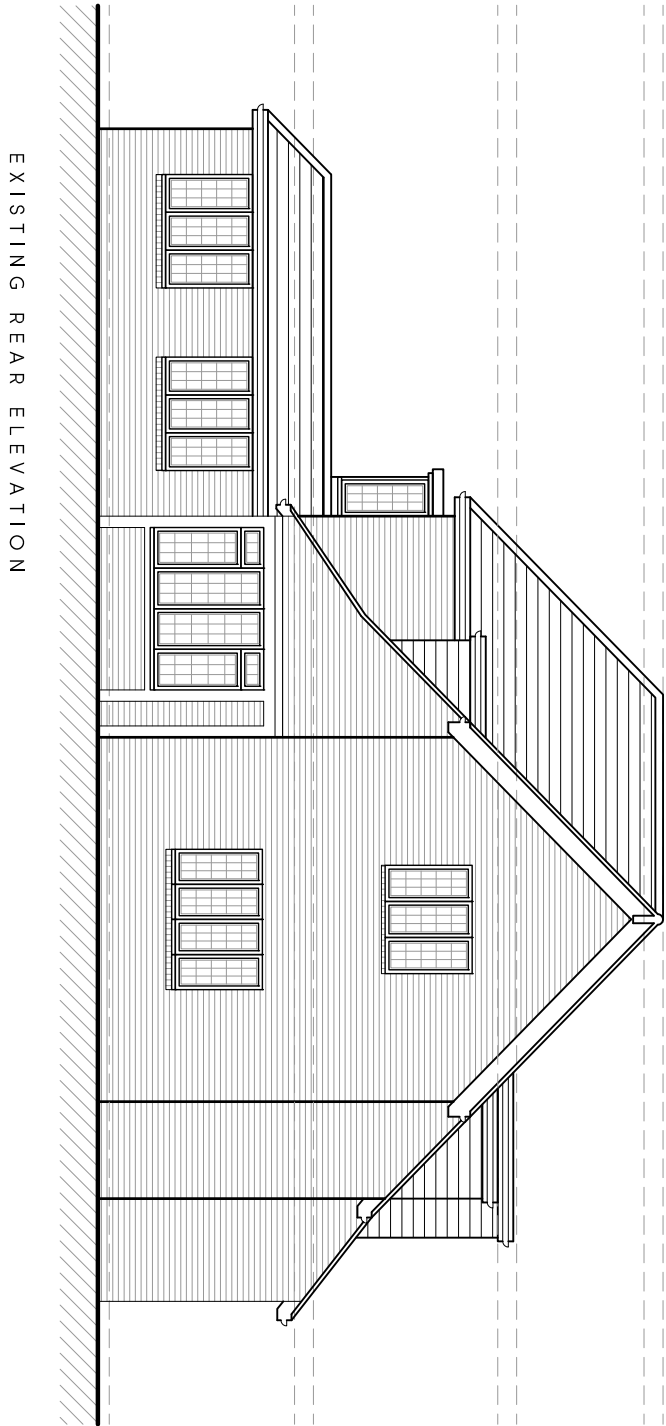


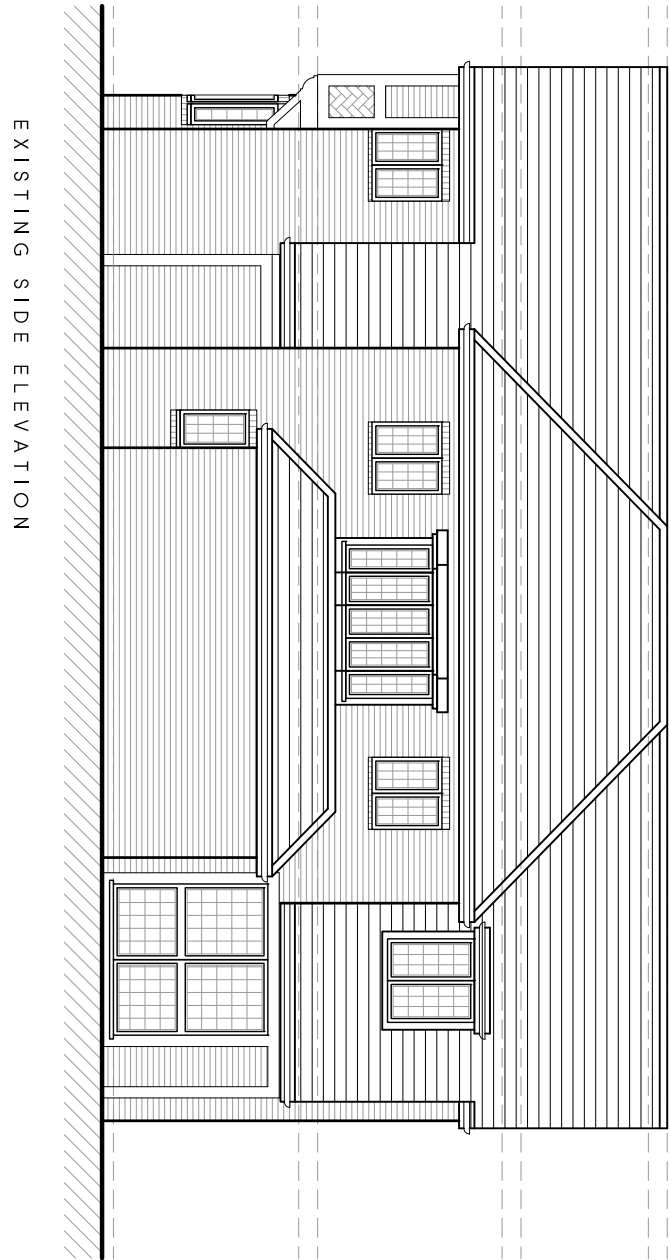

LOCATION PLAN
SCALE 1:1250

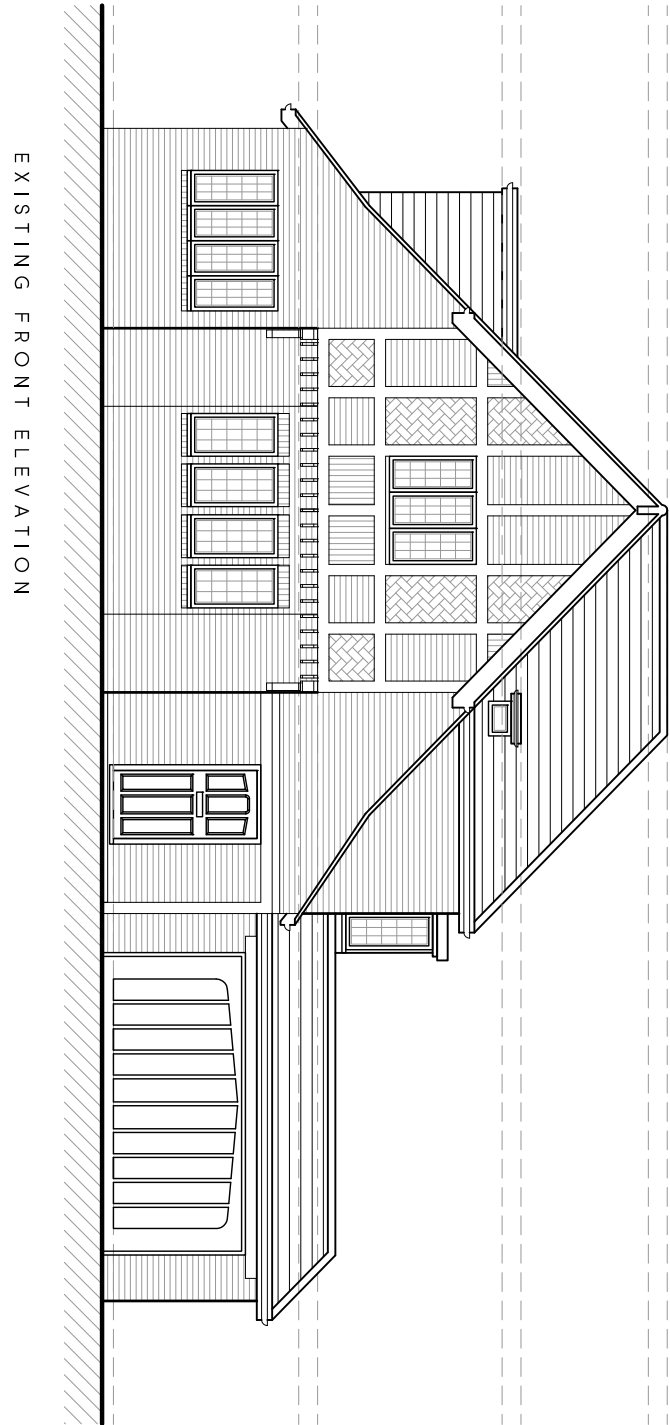

Rev	Date	Description	Init.
Client			

MR & MRS DATTANI

Project Title
PROPOSED EXTENSIONS & INTERNAL ALTERATIONS
28 GATFIELD ROAD, NORTHWOOD, HA6 3QQ

Drawing Title

EXISTING ELEVATIONS

Cad File	Sheet Size	Scale
P202	A1	1:100
Drawn by	Approved by	
BR	SEP 2023	NJ
Project No.	Drawing No.	Revision
1952	P202	-



2-41th Street, Suite 700
Madison, NJ 07040
Tel: 908.460.7777
Email: info@jutlaarchitects.com

This drawing is property of Jutla Architects, Ltd. and must not be copied or otherwise reproduced. All dimensions must be checked on site before commencing work. No dimensions to be scaled from this drawing. This drawing was produced using AutoCad 2016.