



FOR CONSTRUCTION PURPOSES DO NOT SCALE FROM THIS DRAWING. ALL DIMENSIONS TO BE CHECKED ON SITE. ANY DISCREPANCIES MUST BE REPORTED TO THE ARCHITECT FOR VERIFICATION PRIOR TO COMMENCEMENT OF THE EFFECTED WORKS. IF IN DOUBT ASK. THIS DRAWING IS COPYRIGHT.


Rev No	Date	Revision note
P1	01st Nov '23	Preliminary Issue
P2	26th Feb '24	Boundary line shown solid, acces from Spring well lane shown

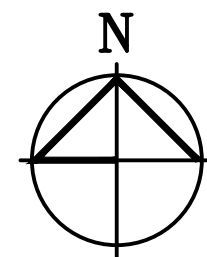

A
B
C
D
E
F

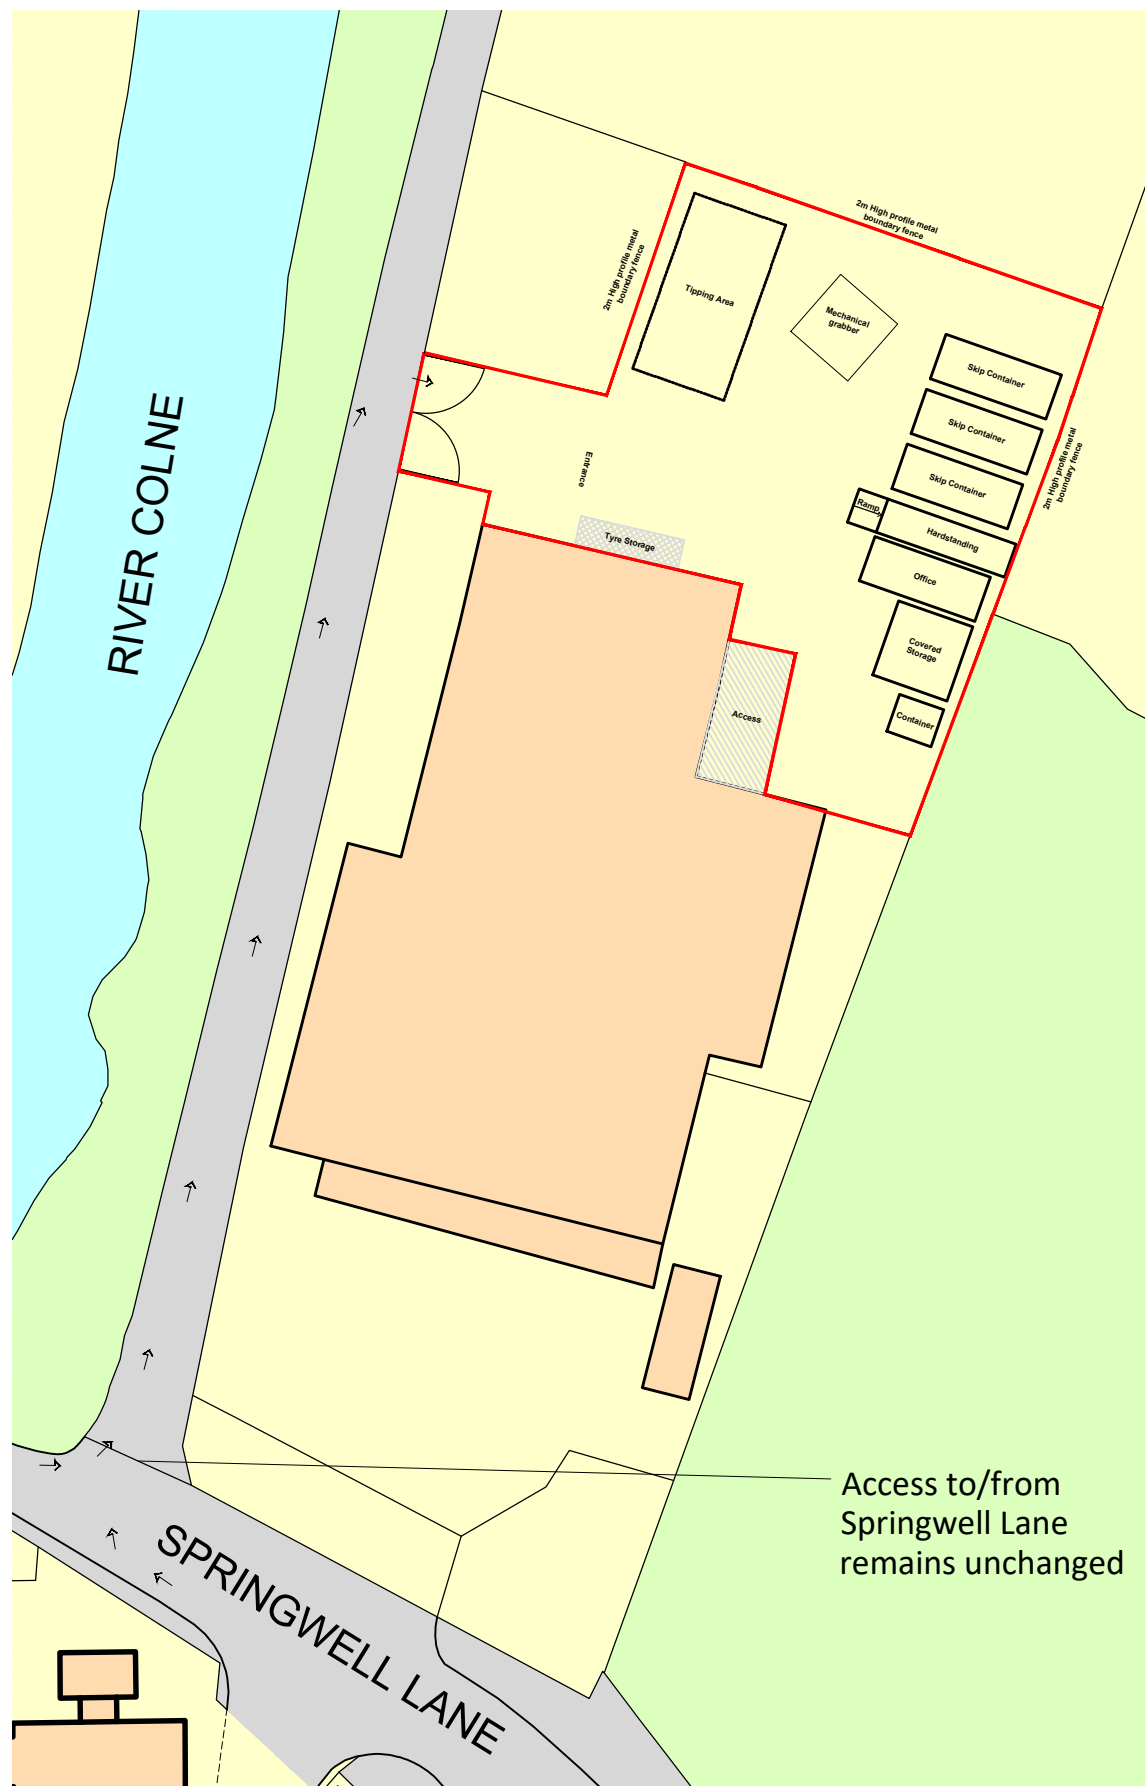


Block plan

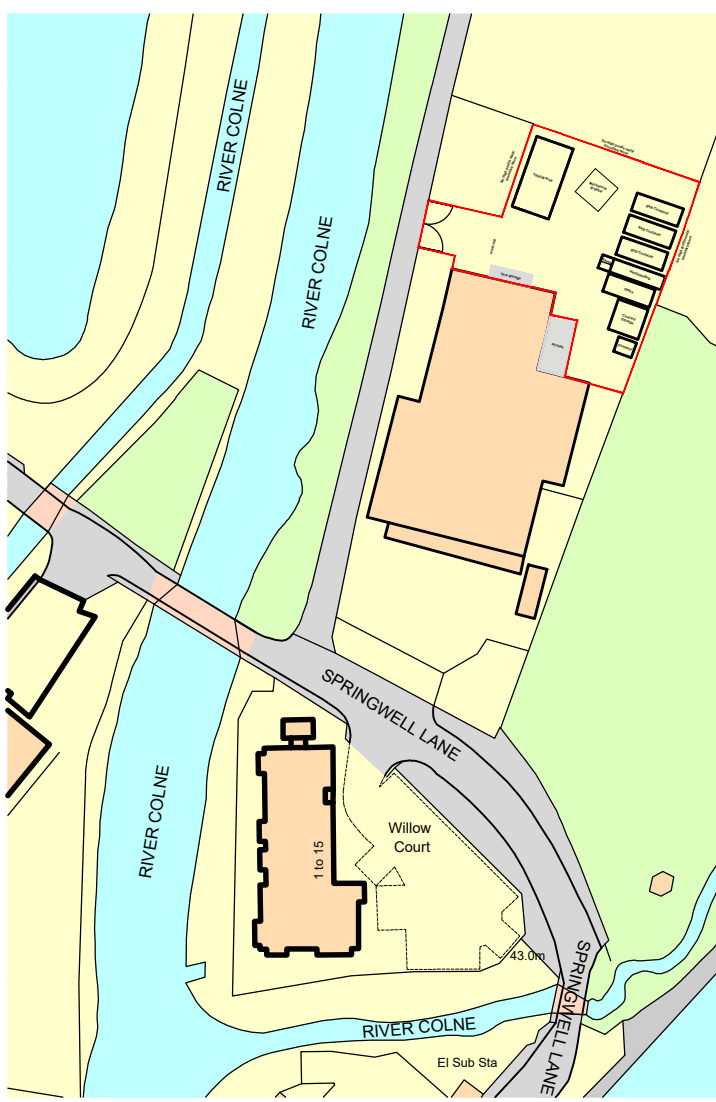

Ordnance Survey, (c) Crown Copyright 2023. All rights reserved. Licence number 100022432

Location plan

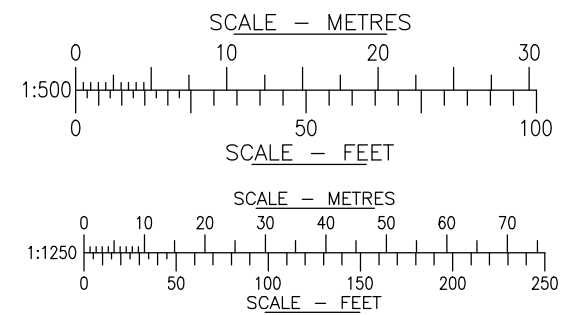

BROOK HOUSE
54A COWLEY MILL ROAD
UXBRIDGE UB8 2FX
TEL: (01895) 272 446
FAX: (01895) 272 483
EMAIL: admin@jpbarchitects.co.uk

JOB TITLE Drayton Ford Springwell lane WD3 8UX		
DRG TITLE Block plan Location plan		
SCALE @ A3 1:500/1250	DATE Nov '23	
JOB NO. 11302	DRG NO. 100	REV P2

A
B
C
D
E
F

1 2 3 4 5 6 7 8