

General Notes

© ABAY ARCHITECTURE RIBA

All dimensions and levels to be checked on site and any discrepancies to be reported to the architect before construction.

Written dimensions to be taken in preference to scaled dimensions.



Rev	Date	Amendment
-----	------	-----------

CLIENT

MR. & MRS. RAM
11 CARNARVON DRIVE
HAYES
UB3

PROJECT EXISTING

Elevations

DATE
08.06.23

SCALE
1:50 @ A1

DRAWN
NA


REV

DRAWING NUMBER
1427-P-004

Neha Abayawardana RIBA
abay.architecture@yahoo.com



EXISTING SIDE ELEVATION D

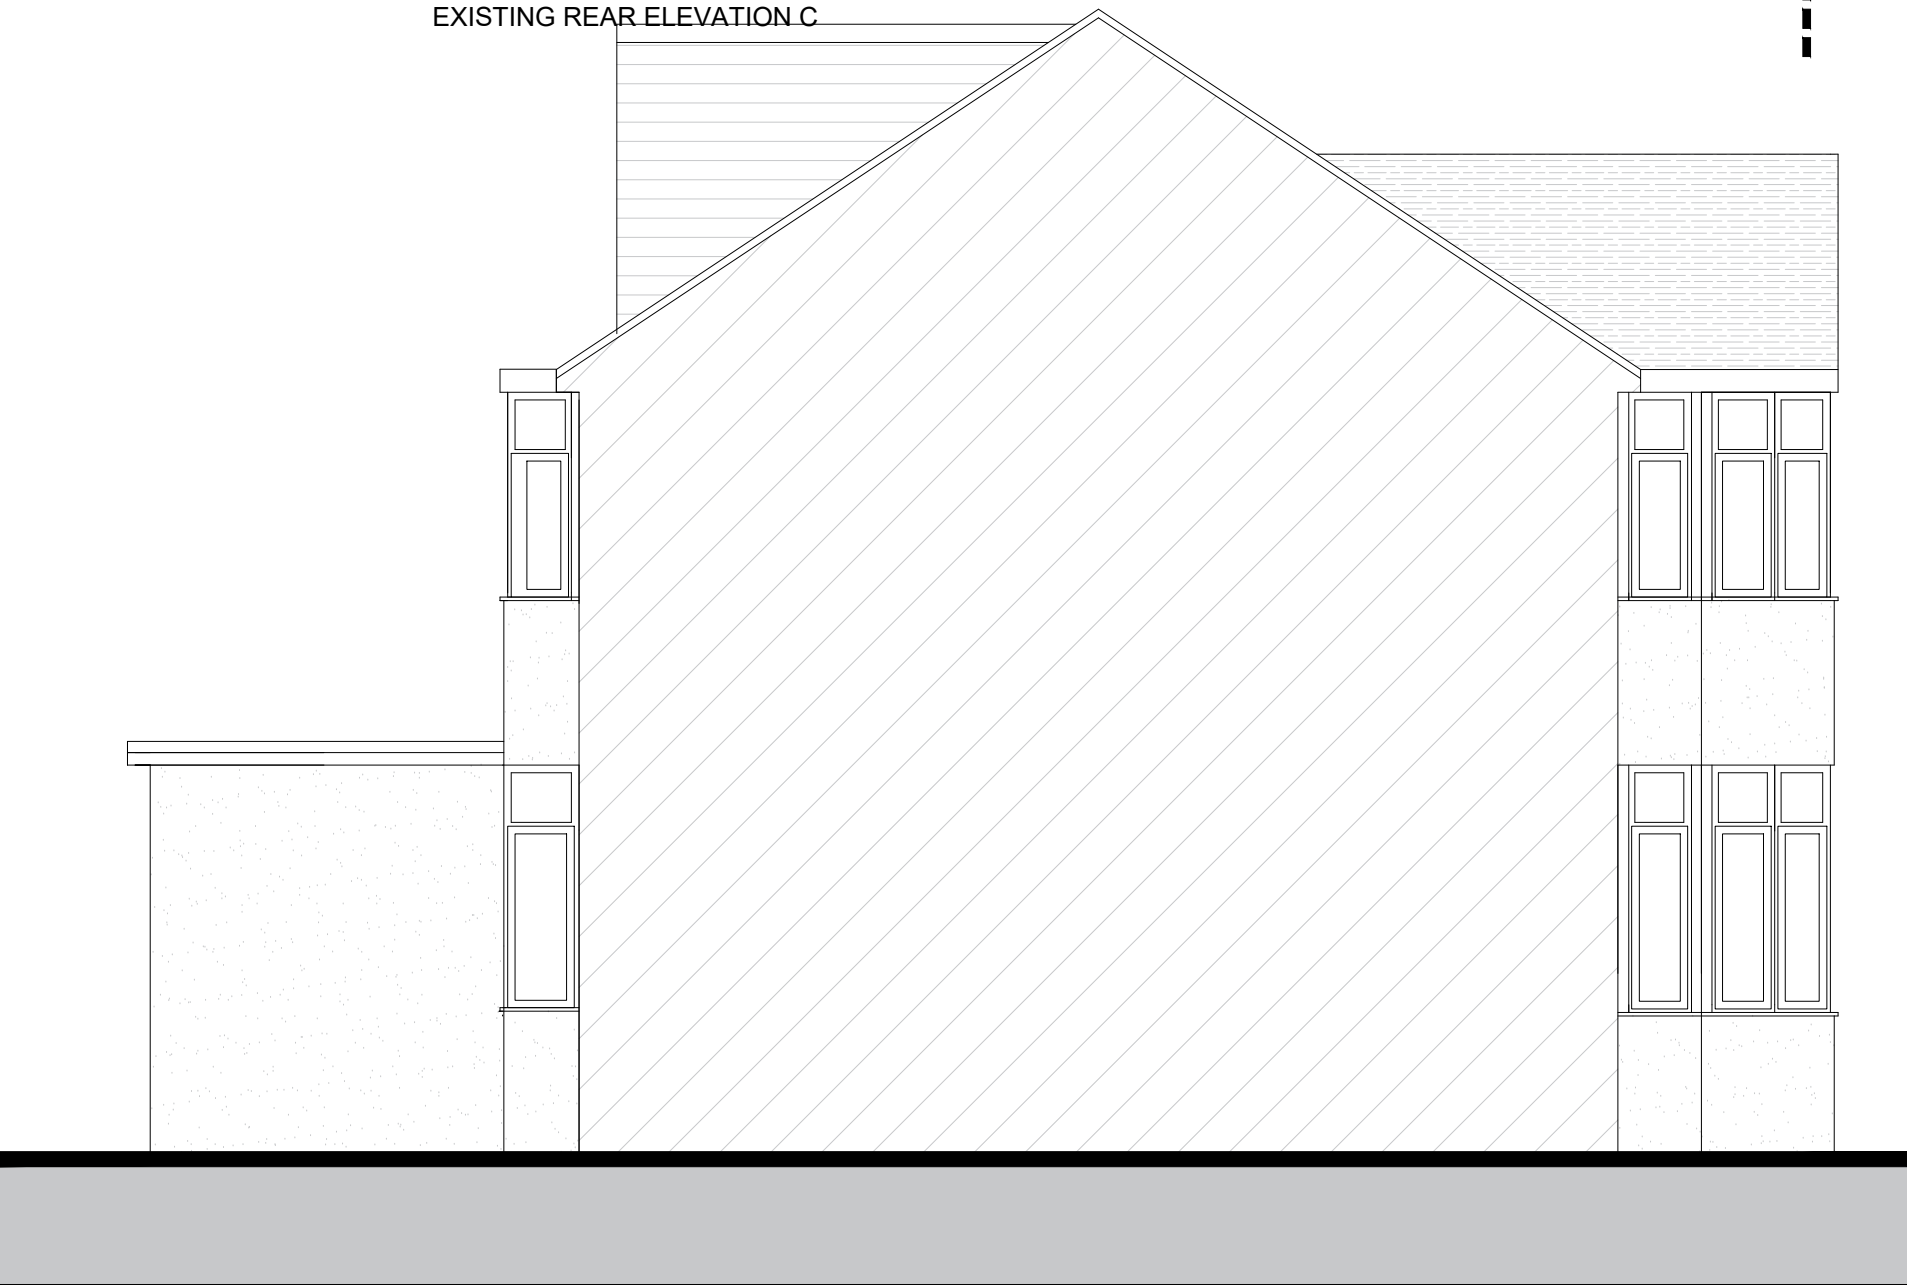

EXISTING SIDE ELEVATION B

ABAY ARCHITECTURE