


General Notes

© ABAY ARCHITECTURE RIBA

All dimensions and levels to be checked on site and any discrepancies to be reported to the architect before construction.

Written dimensions to be taken in preference to scaled dimensions.

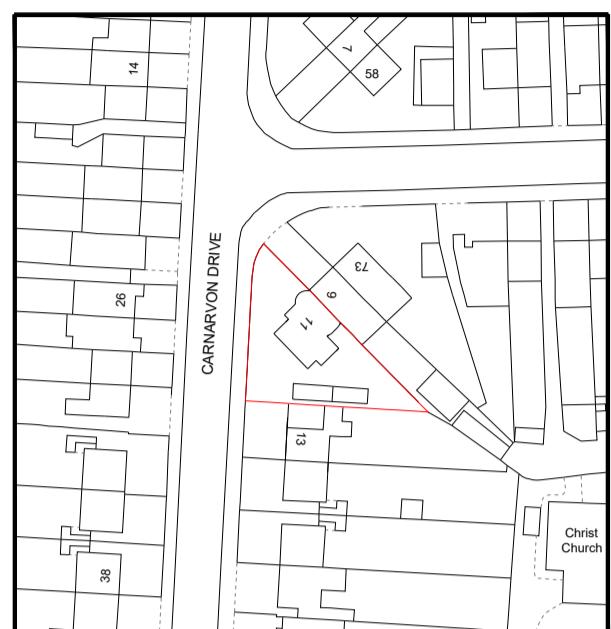

0 8 16 24 32 40 48 56 64 72 80m

0 2 4 6 8 10 20 30 40 50 60ft 0 2 4 6 8 10 12 14 16 18 20m

Rev	Date	Amendment
-----	------	-----------

CLIENT

MR. & MRS RAM
11 CARNARVON DRIVE
HAYES
UB3

PROJECT

PROPOSED
Site and Location Plan

DATE

15.07.24

SCALE

1:200 and 1:1250 @ A1


DRAWN

NA

REV

DRAWING NUMBER
1543-P-001

Neha Abayawardana RIBA
abay.architecture@yahoo.com

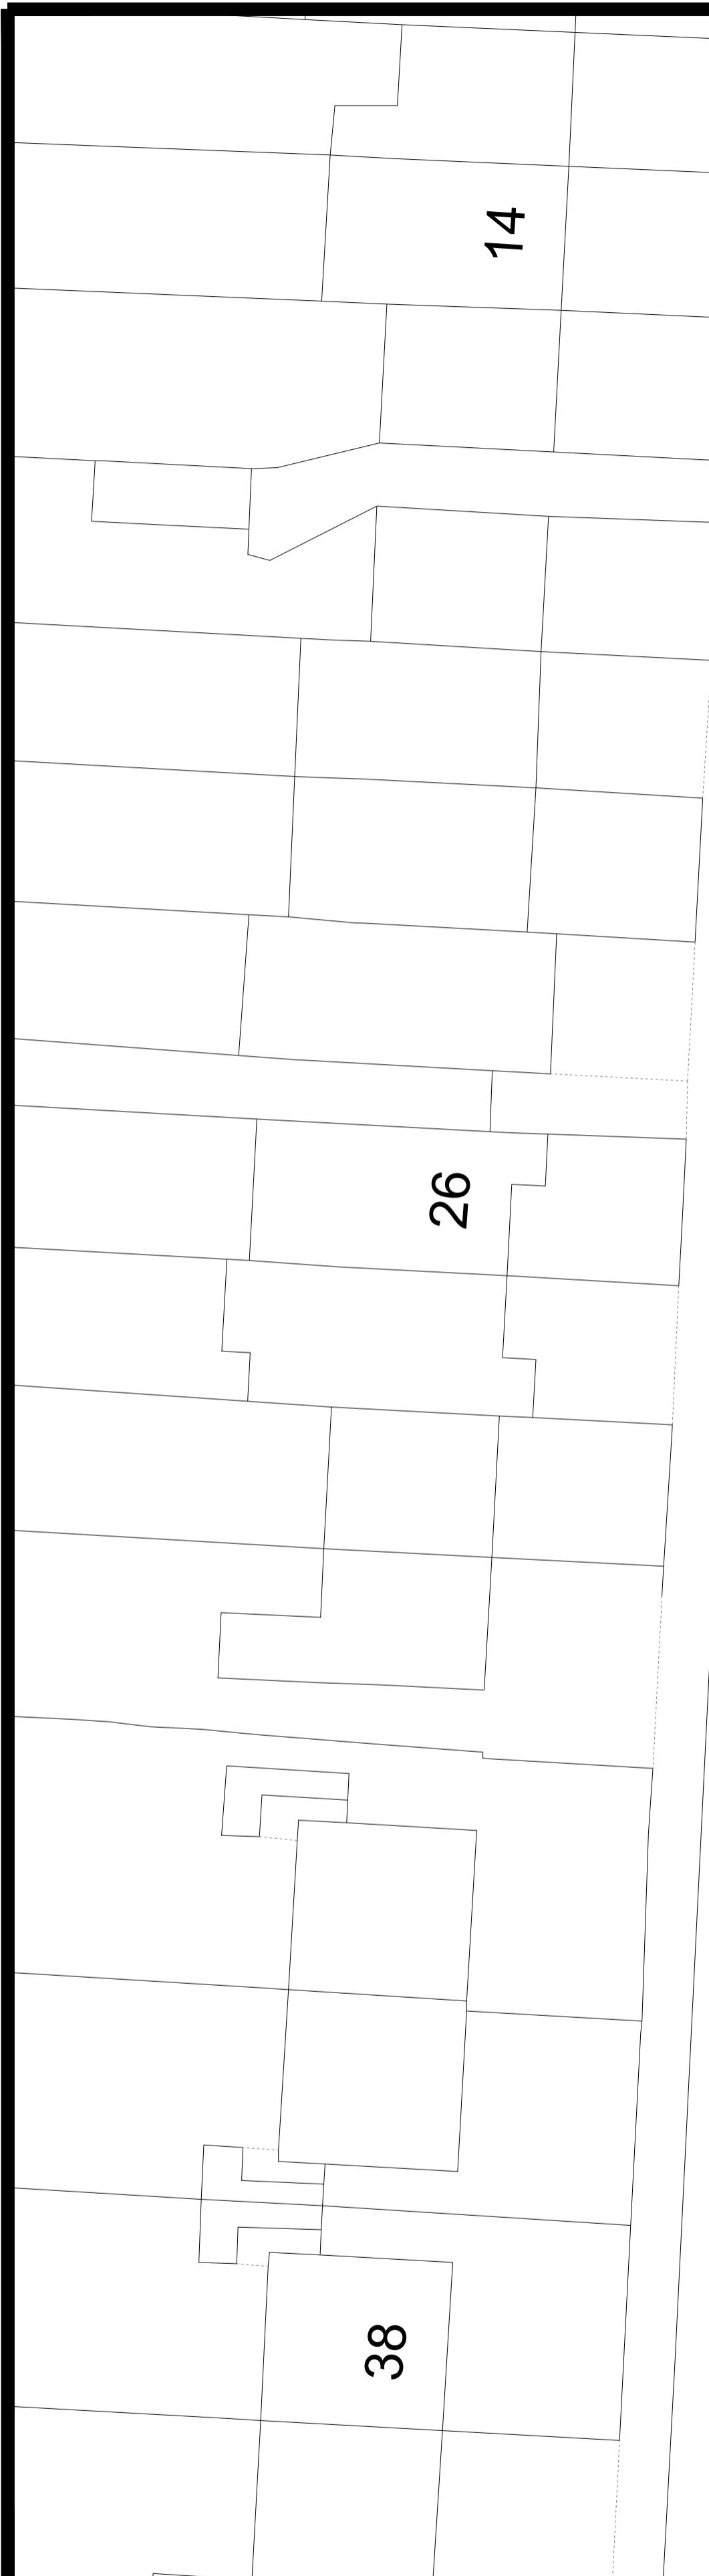

CARNARVON DRIVE

