


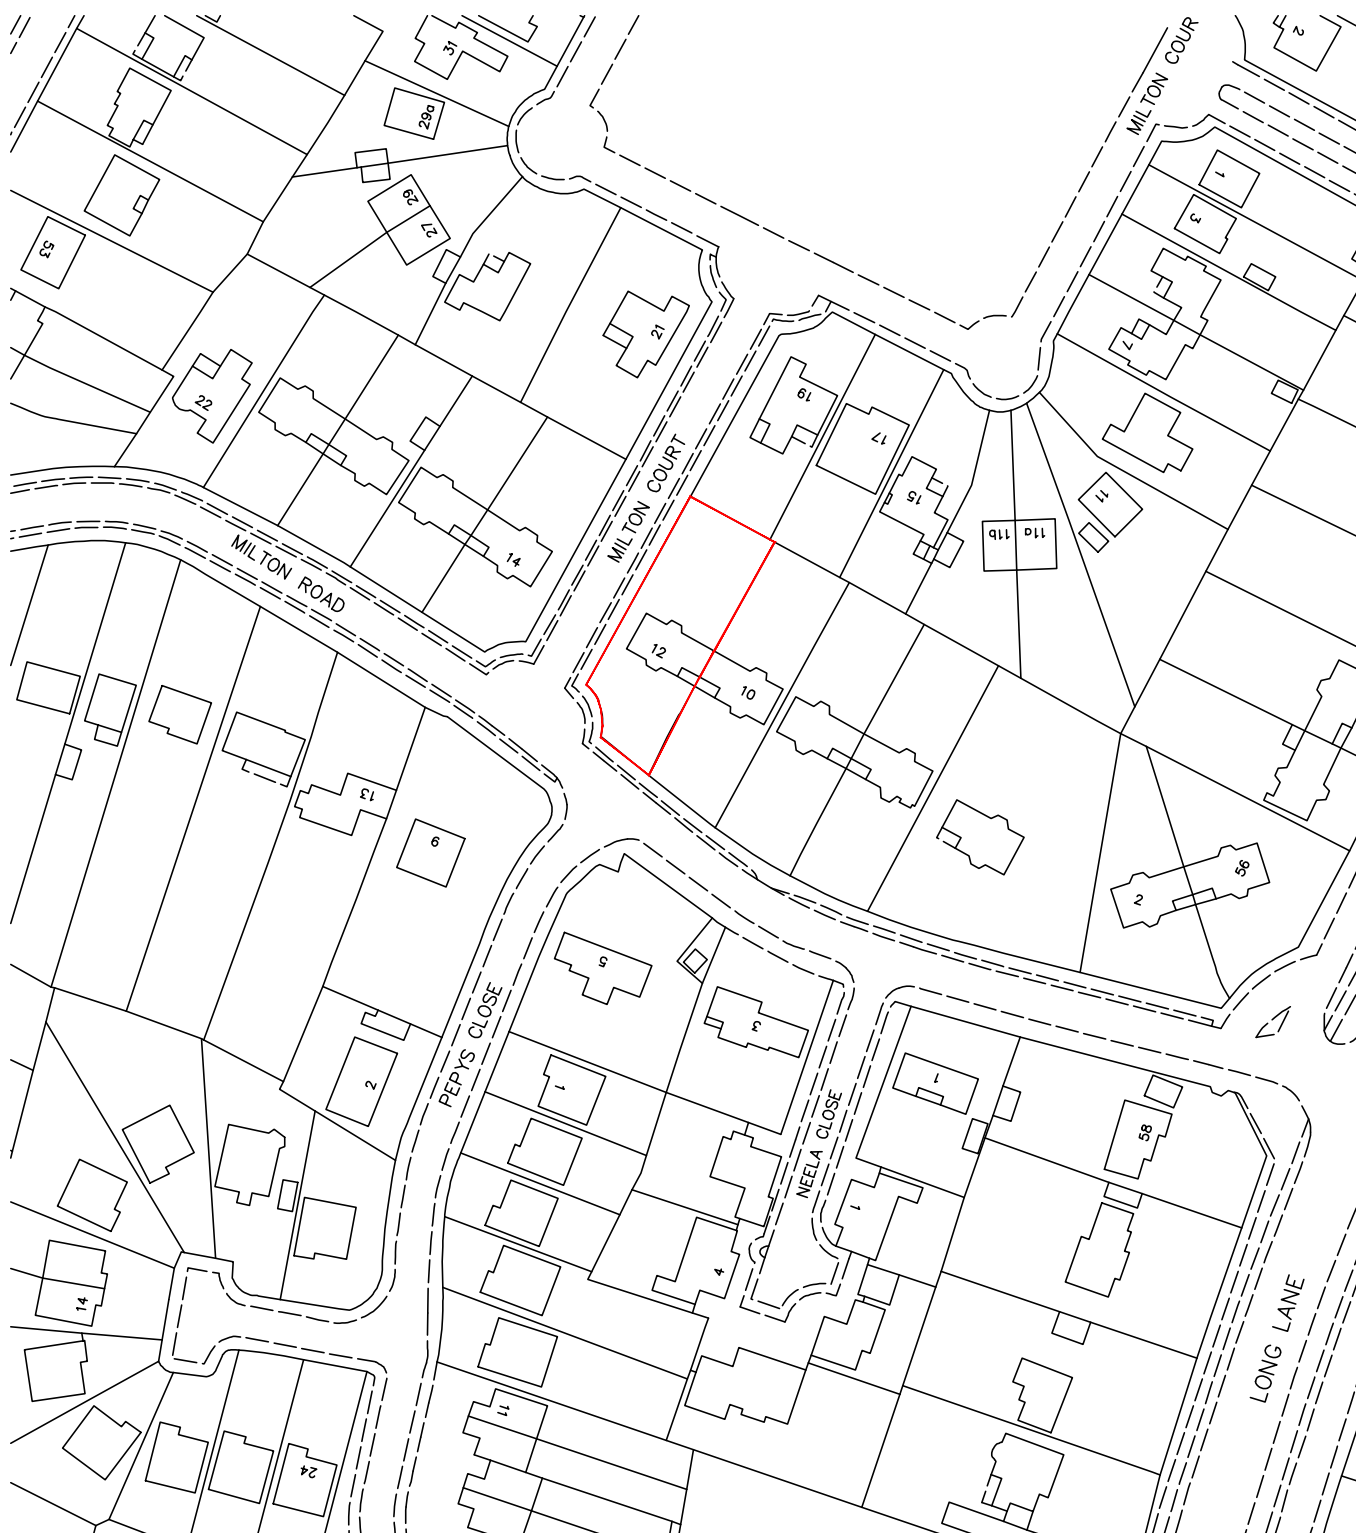

north

ABA Chartered Surveyors

49 The Green, Southall UB2 4AR

email:aba@aujla.co.uk

Tel: 020 8574 3535

scale 1:1250 @A4

date 06/10/22

title

Location plan

drg no

2242-os-01

rev

site

12 Milton Road, Ickenham.