




## SECTION A-A

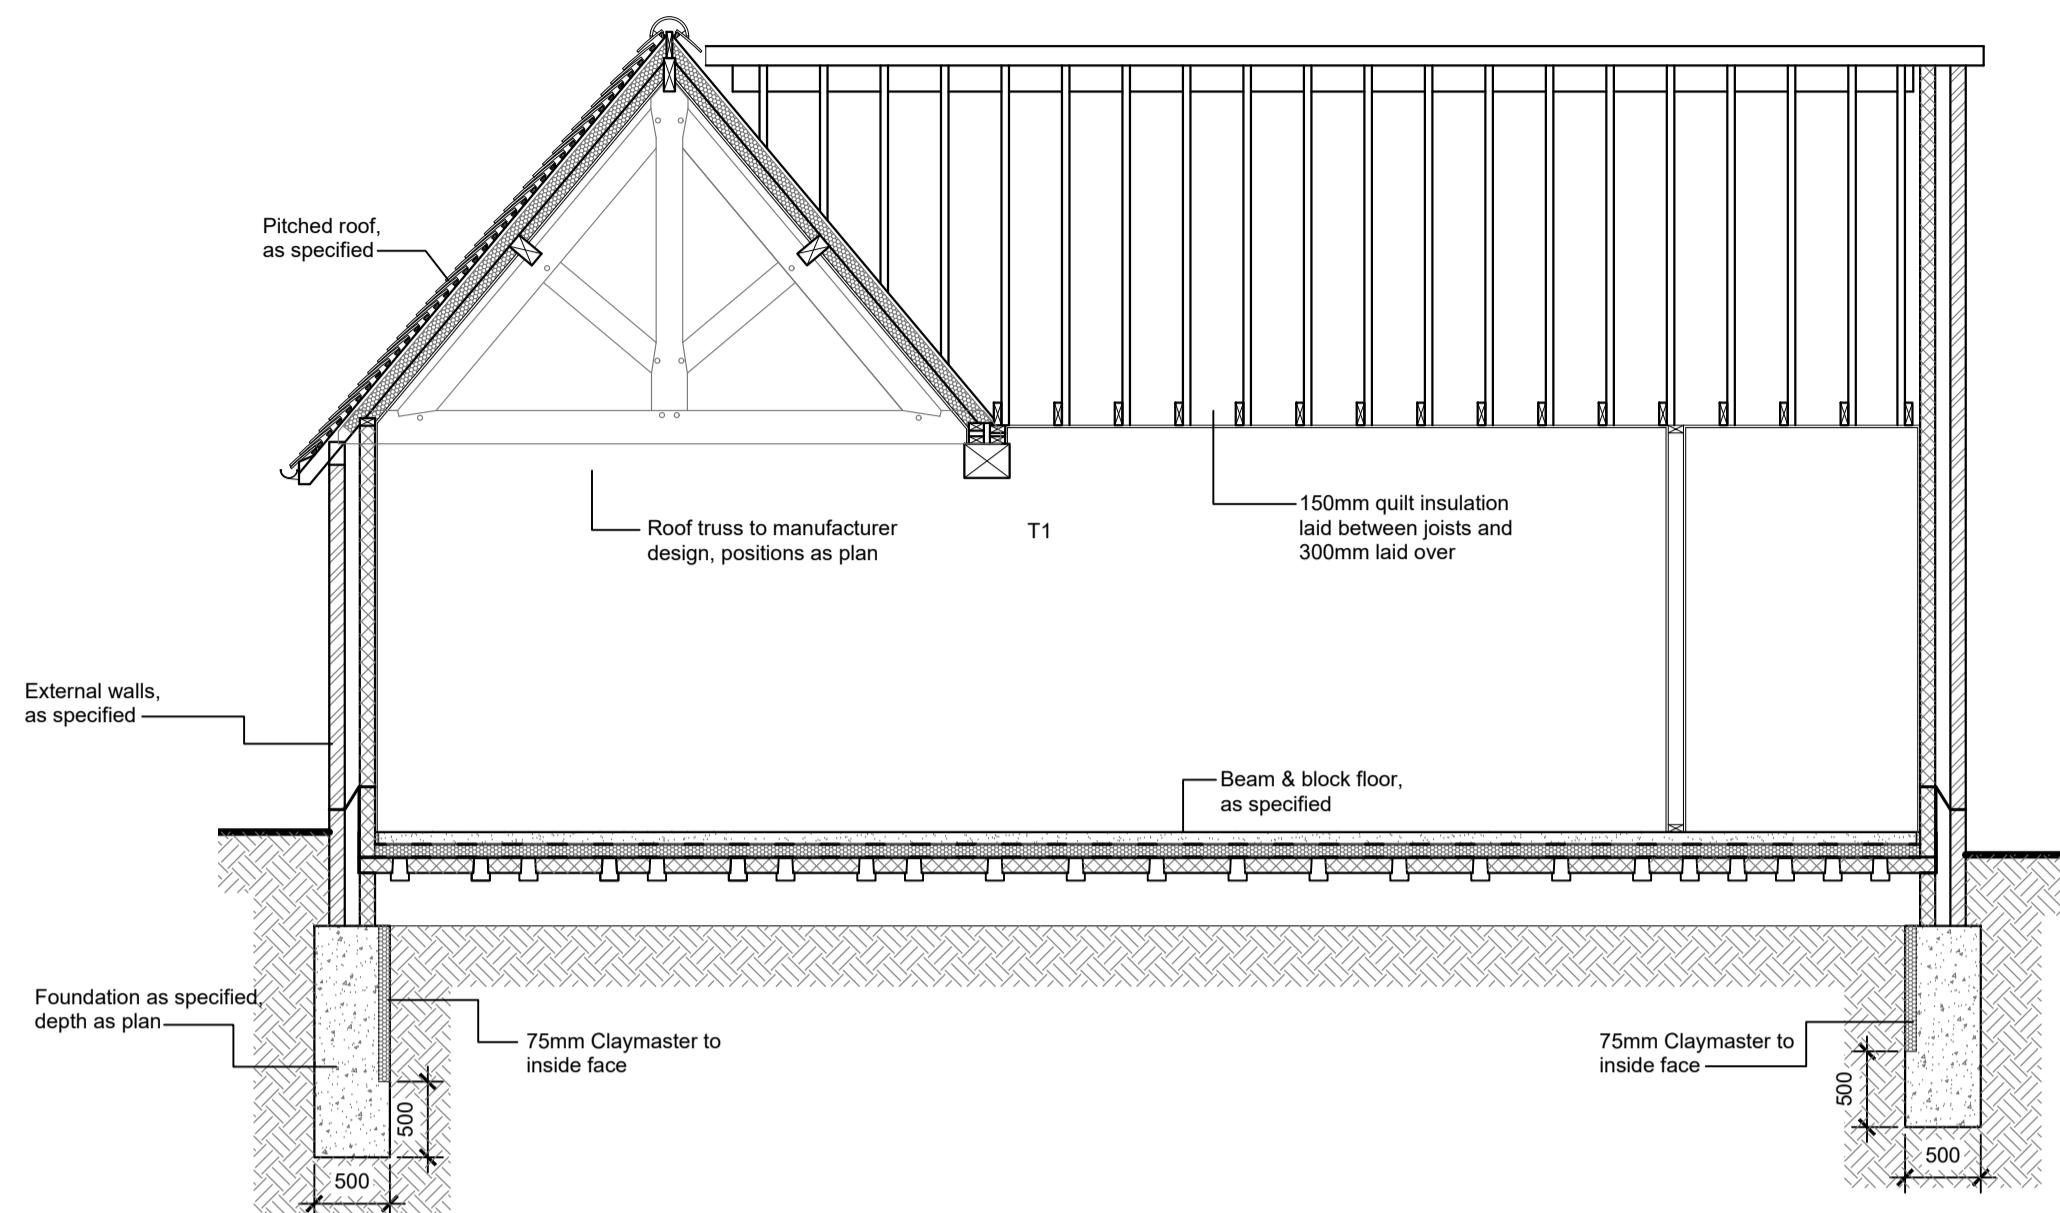


## SECTION B-B

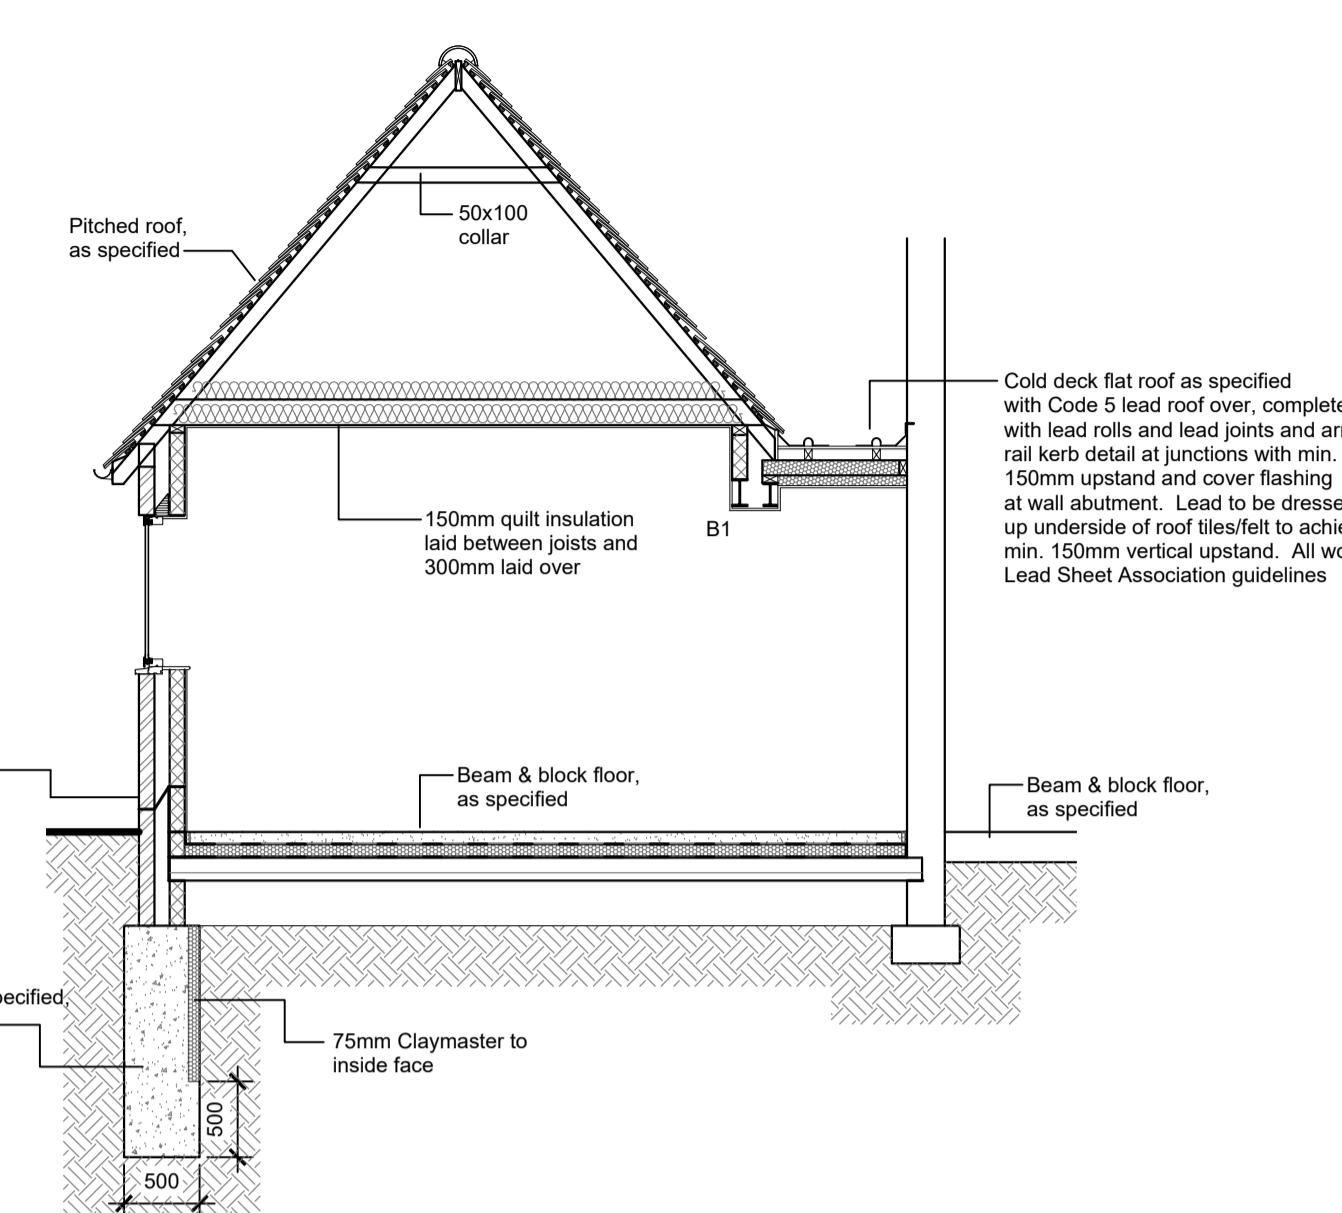

## SECTION C-C

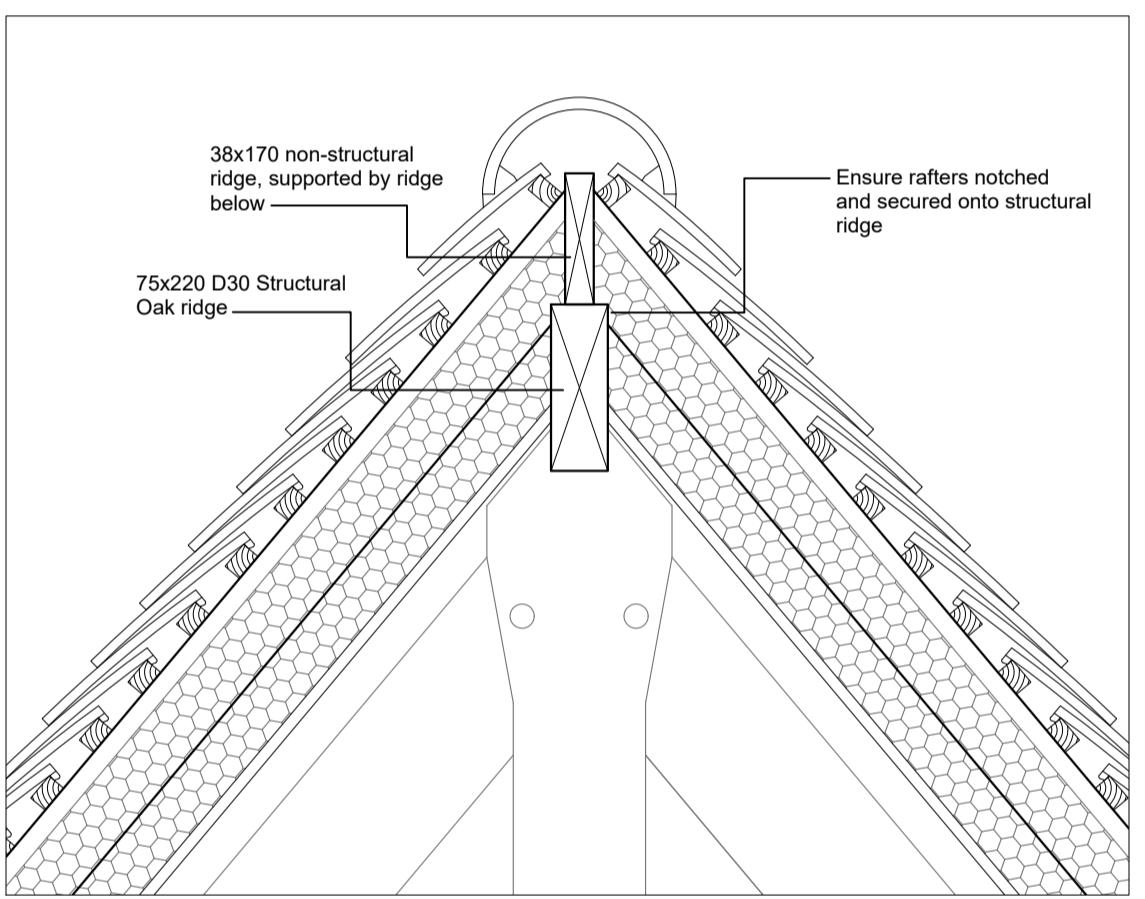


## RIDGE DETAIL

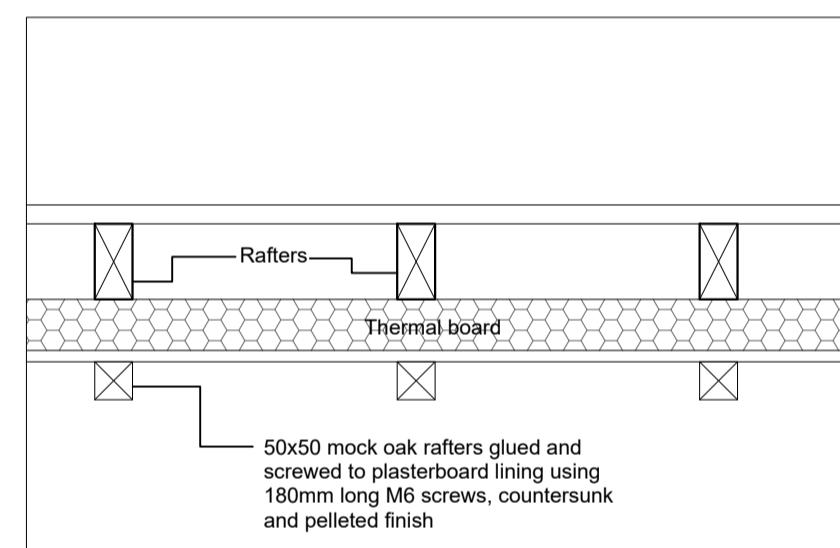


## MOCK RAFTER DETAIL


Dimensional tolerances shown - final sizes and specification to manufacturer design. All work in min. D30 structural grade oak

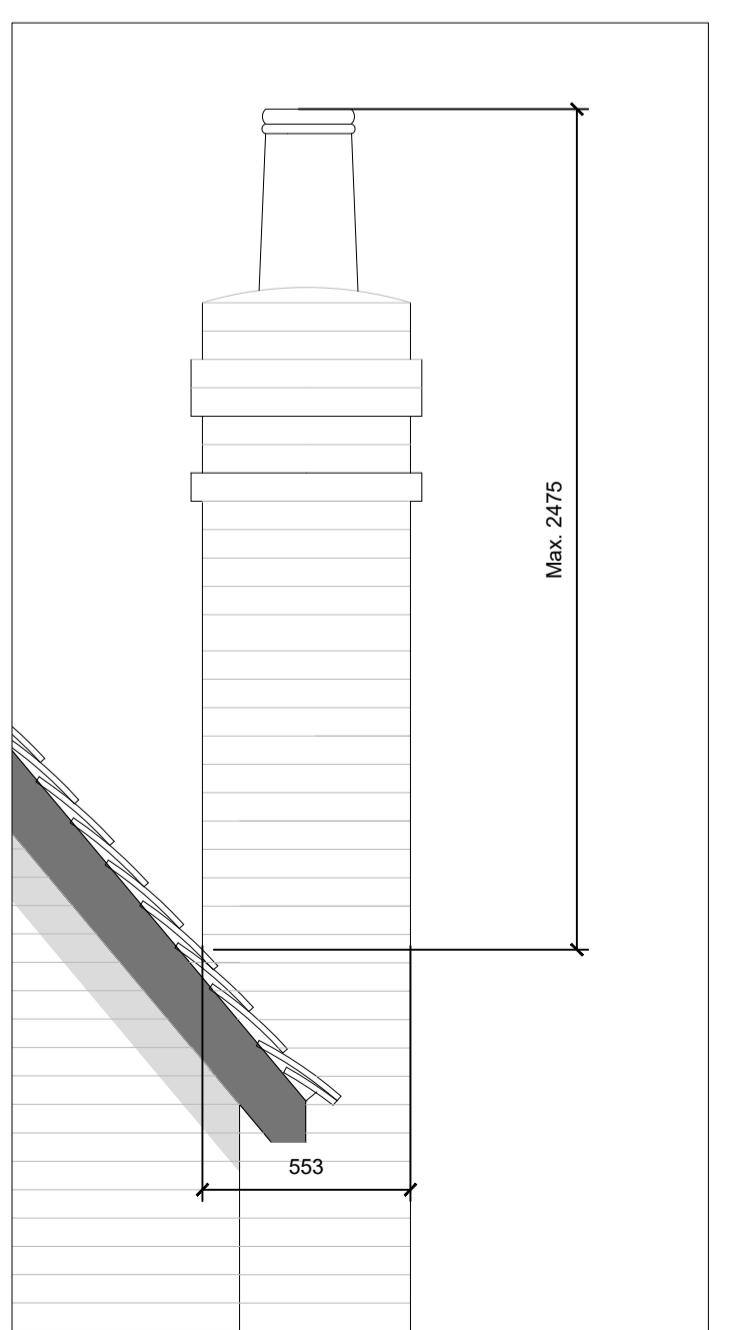


## CHIMNEY DIMENSIONS

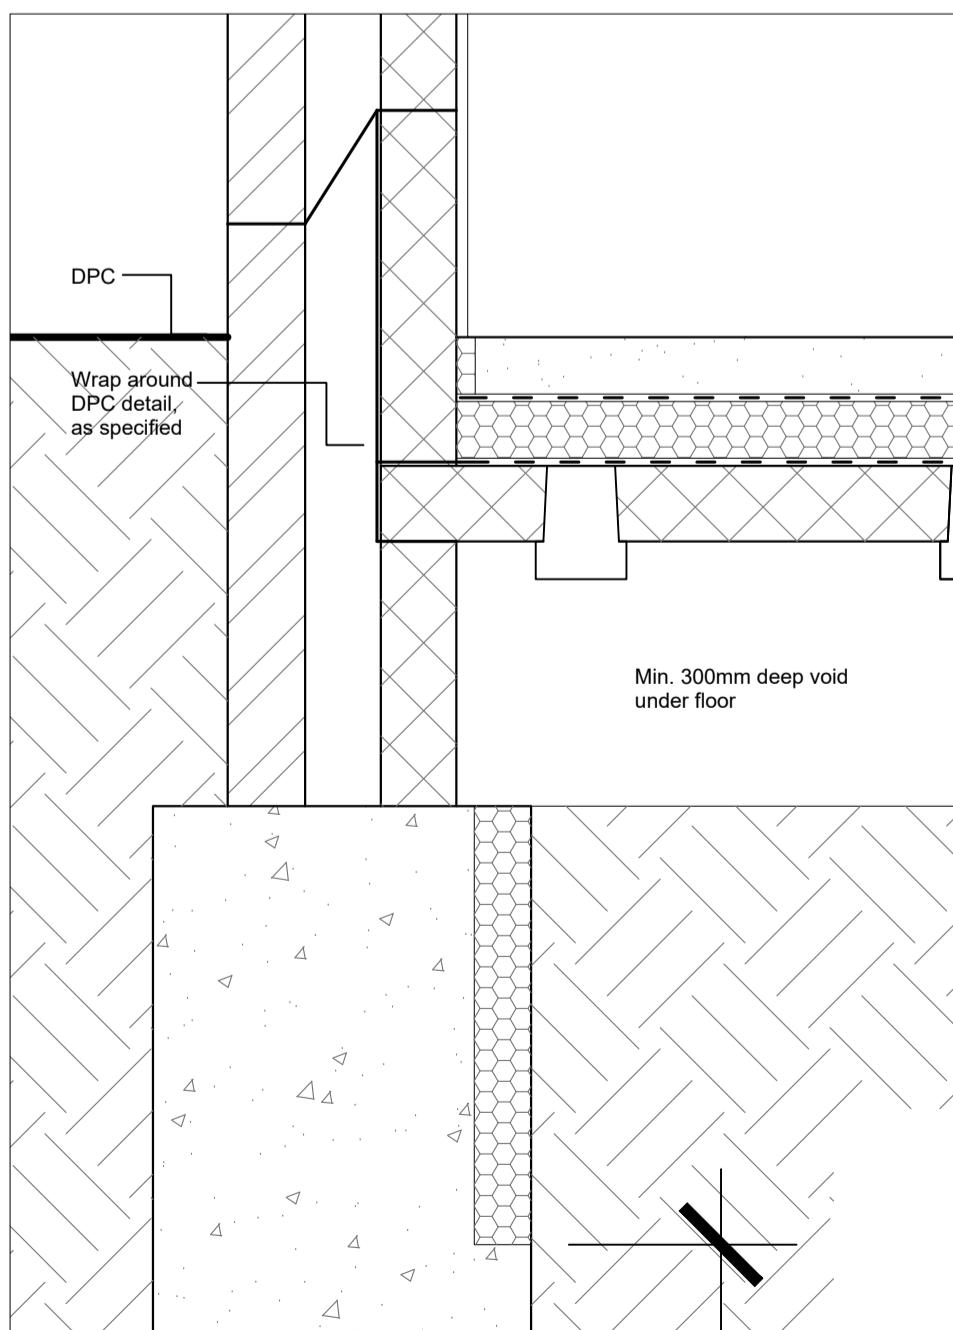

## DPC DETAIL

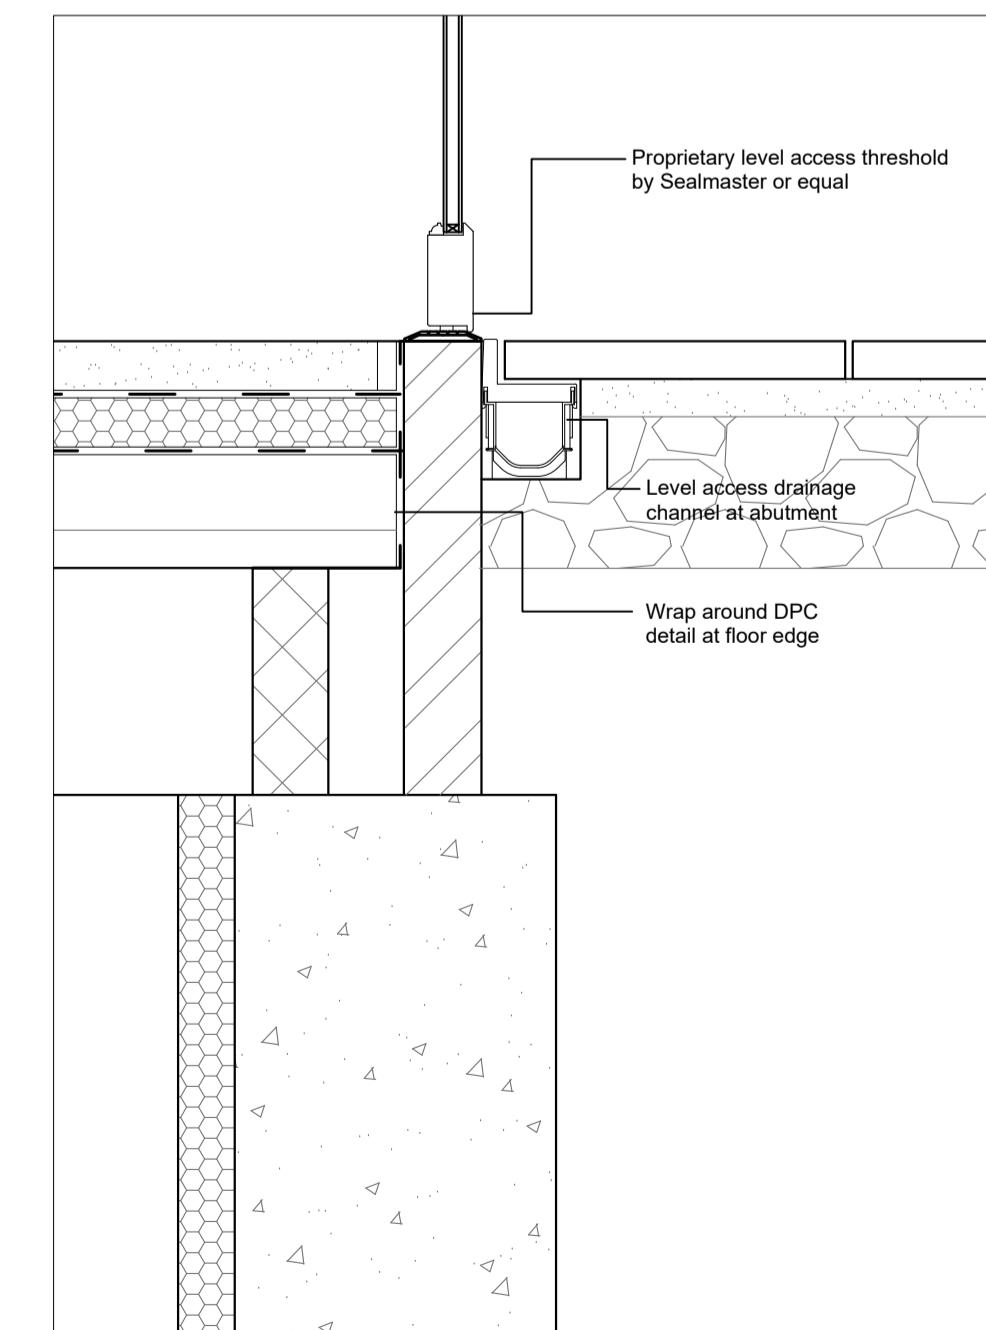

## LEVEL ACESS THRESHOLD

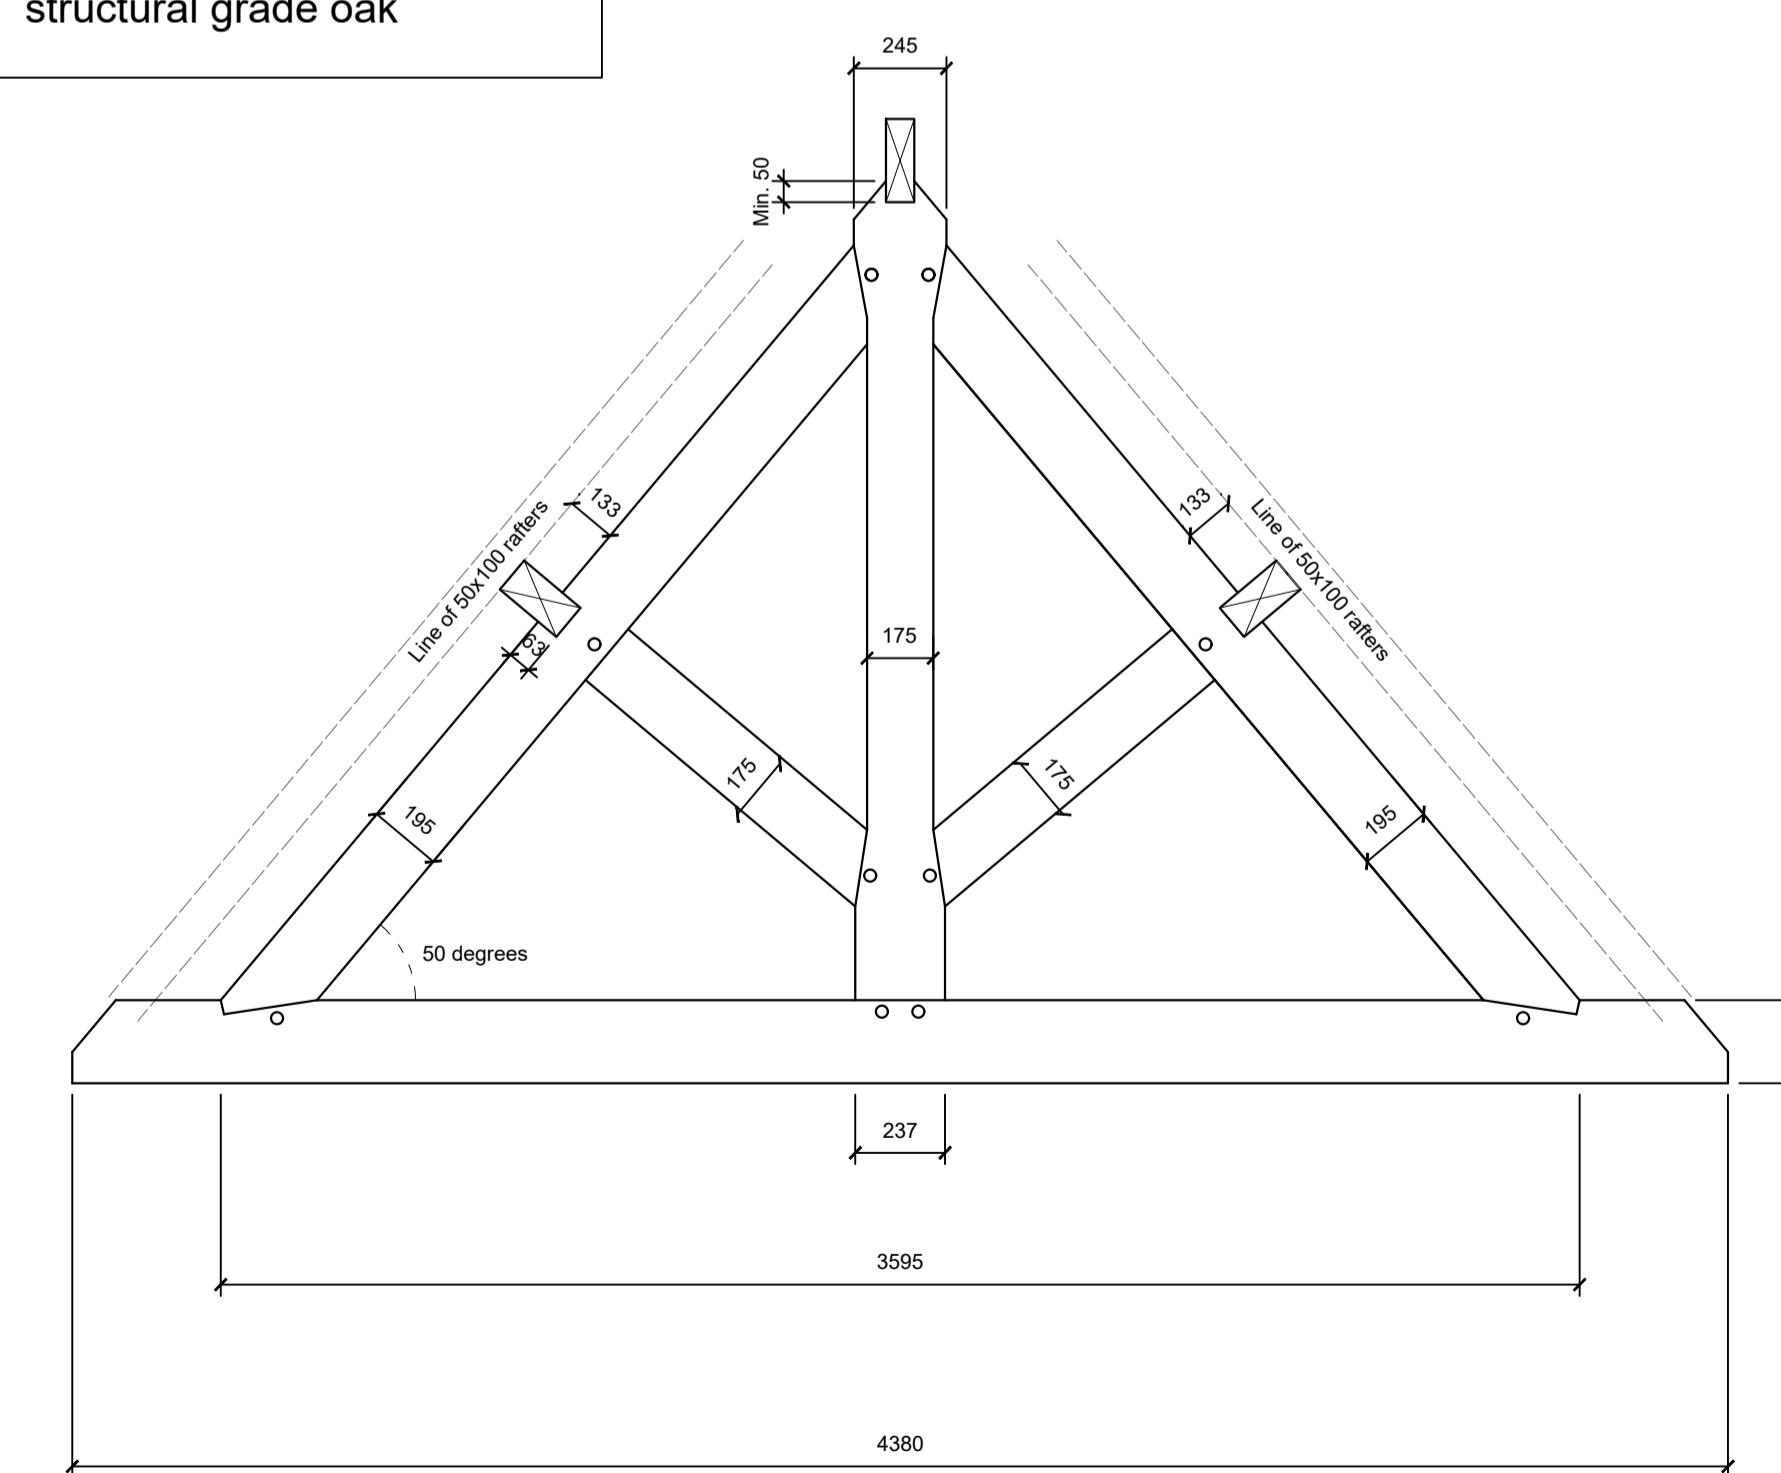

## TRUSS DETAIL

Rev. A - 21.12.22 - Minor adjustments to dpc Section C-C

**T R Harris Design & Surveying Services**  
559 Rayners lane, Pinner, Middlesex HA5 5HP  
[www.trharrisdesign.co.uk](http://www.trharrisdesign.co.uk) Tel: 020 868 5048

# PROJECT

---

# Cannons Bridge Farm

## Bury Street

## RUISLIP

五五五

## Sections & Construction Details

SCALE	1:10, 1:20 & 1:50 @ A1	DRAWING NO. 22/CBF/04A
DATE	December 2022	