


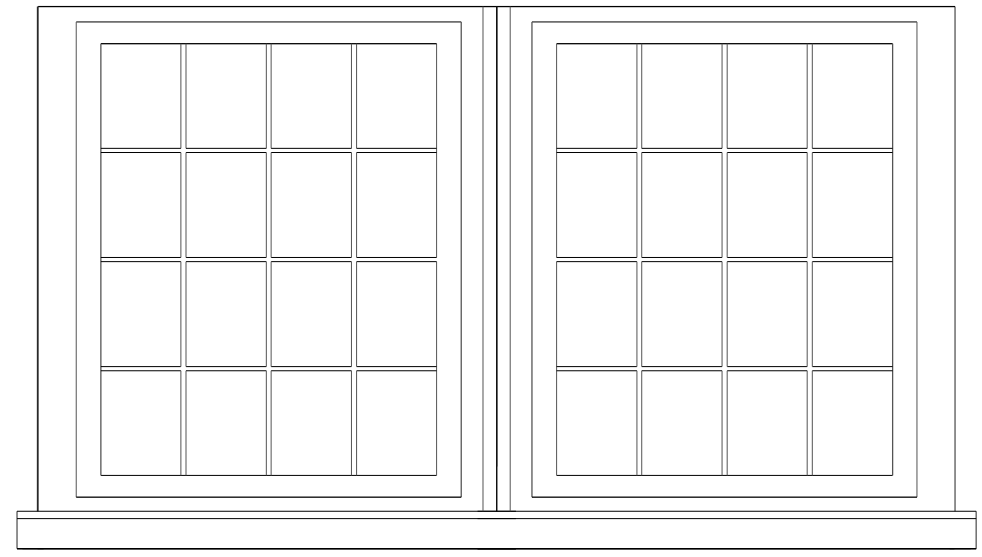
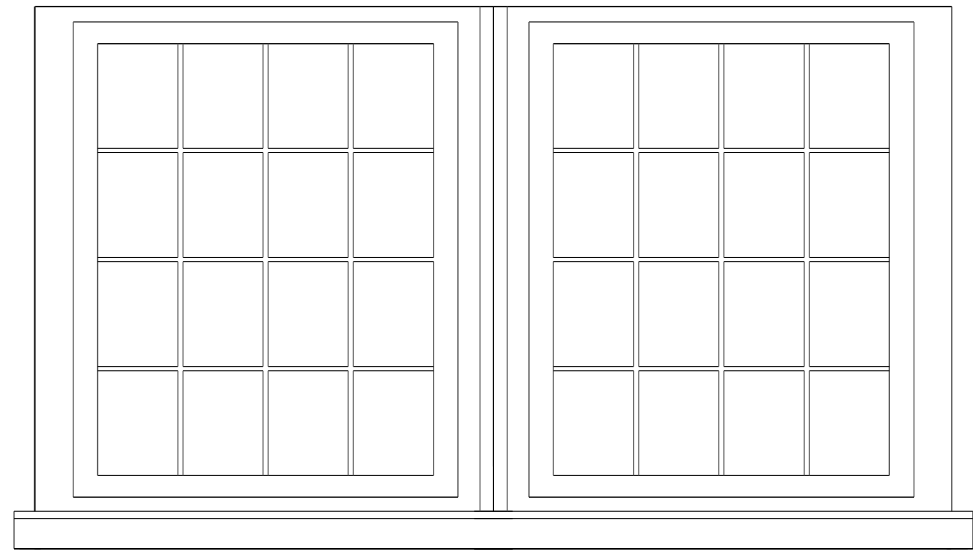


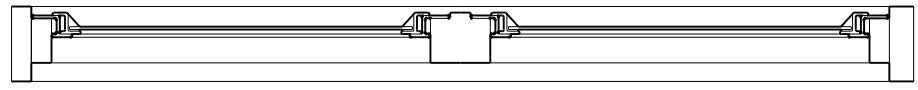



W1

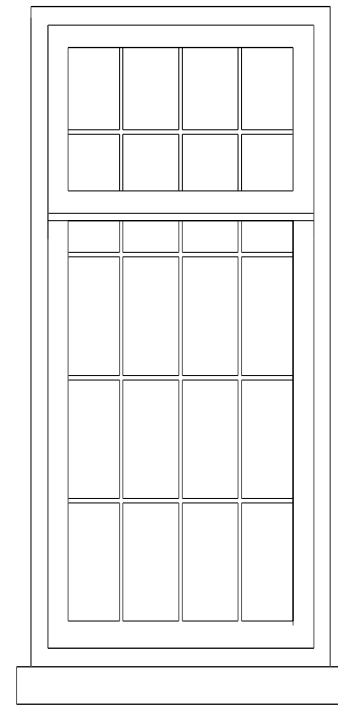



W2

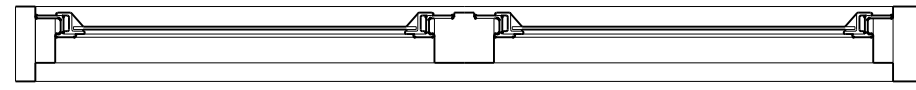


W3

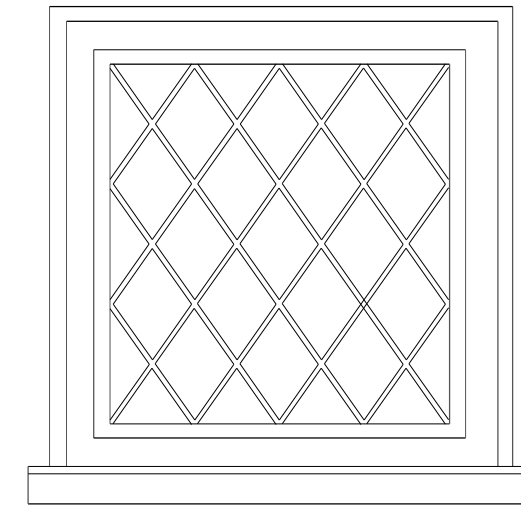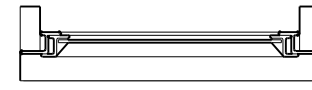


W4

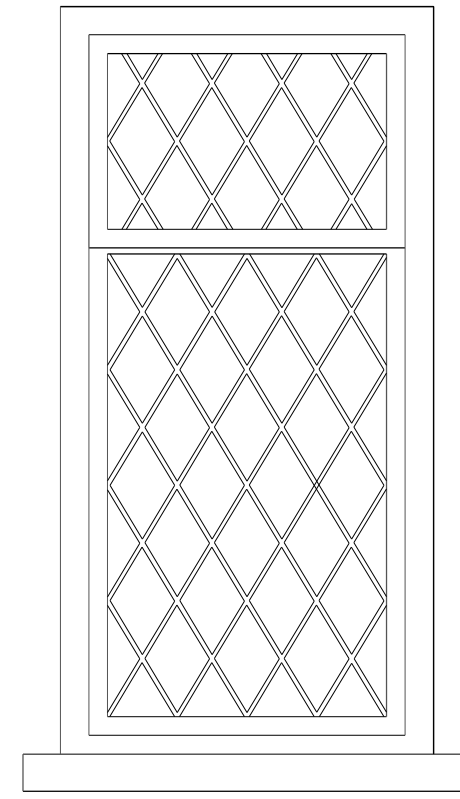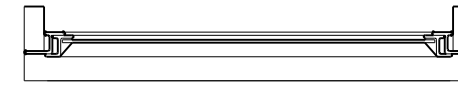


W6

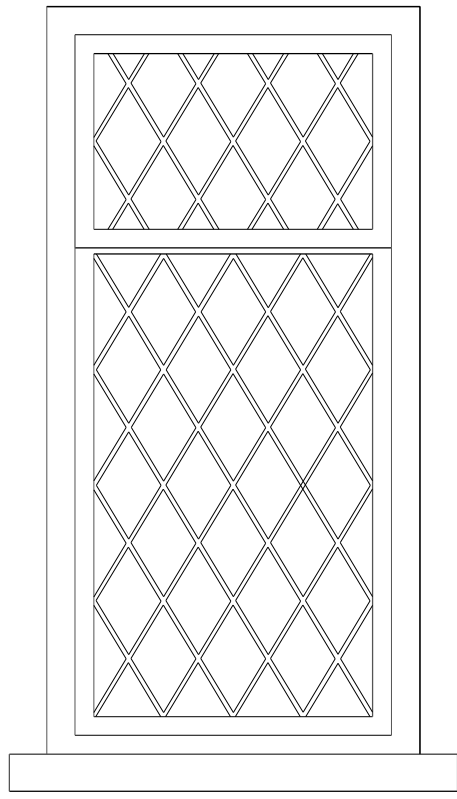



W7

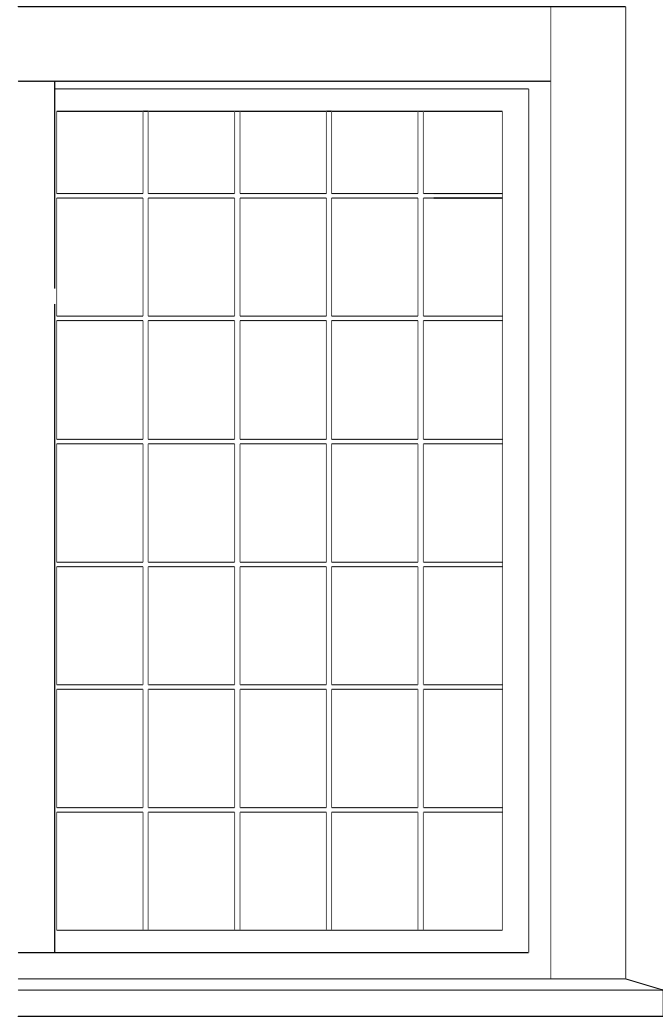



W5

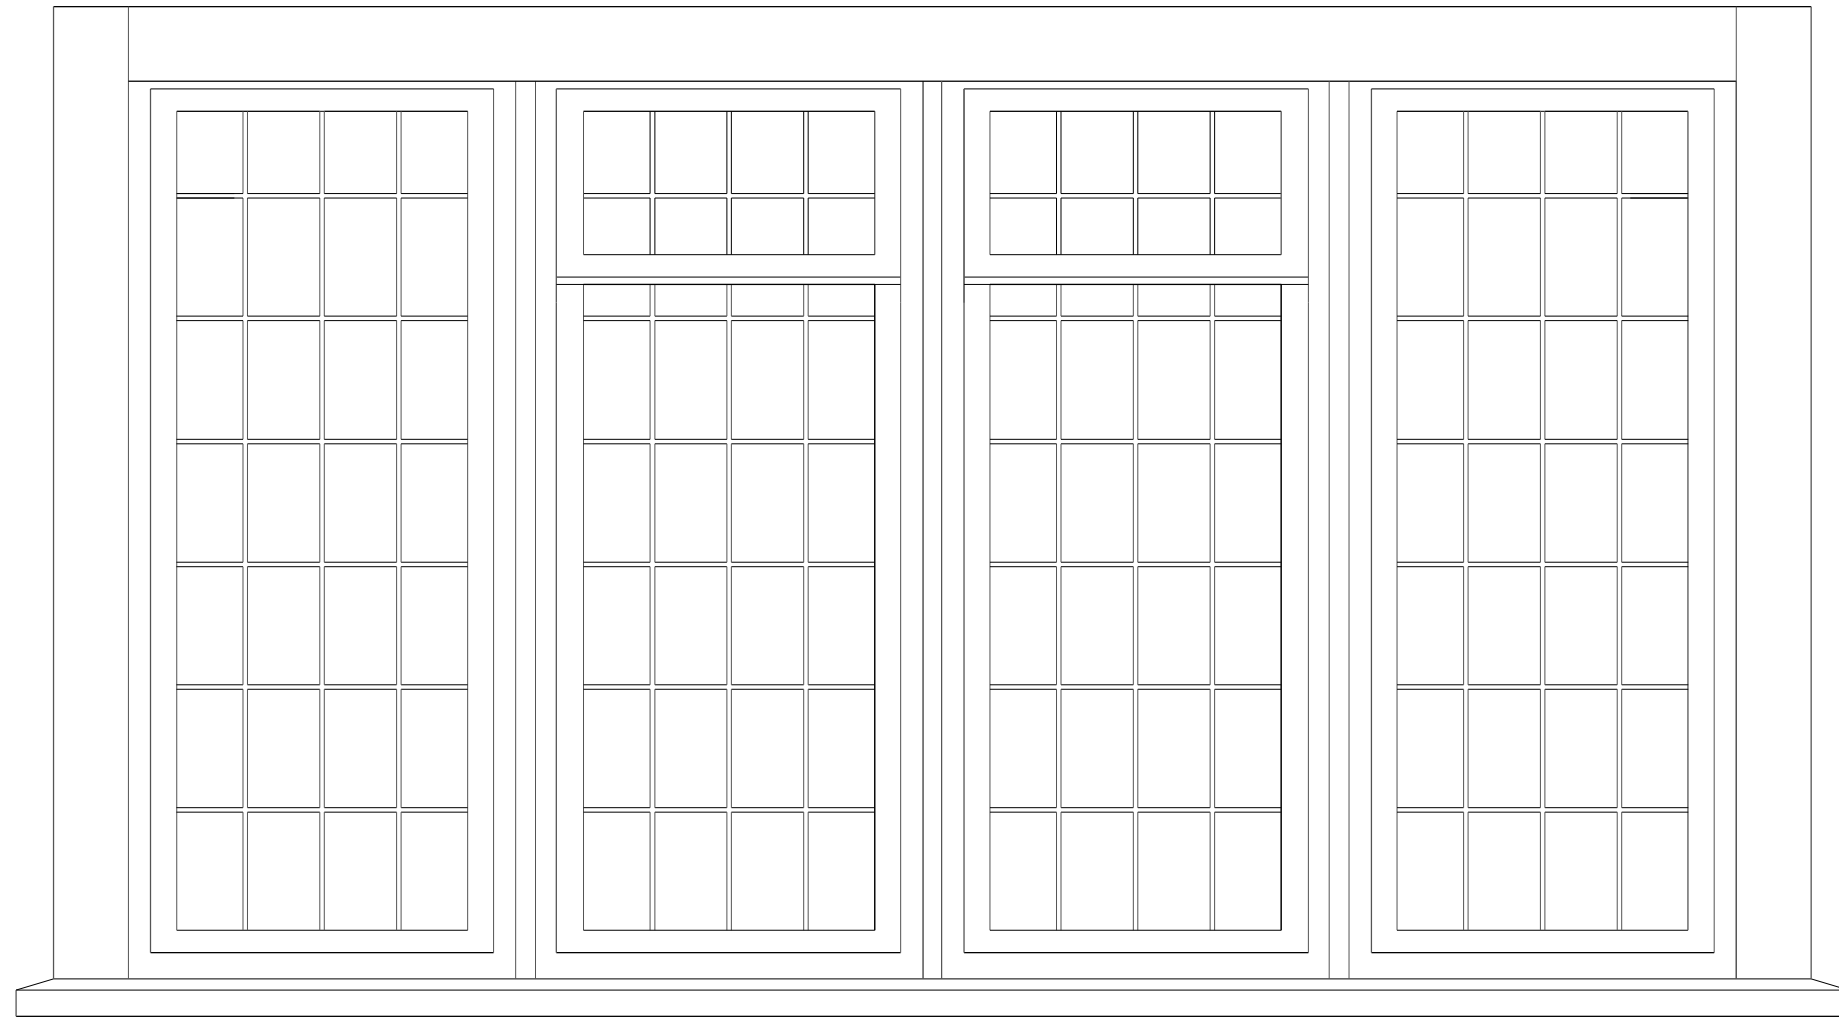



W5

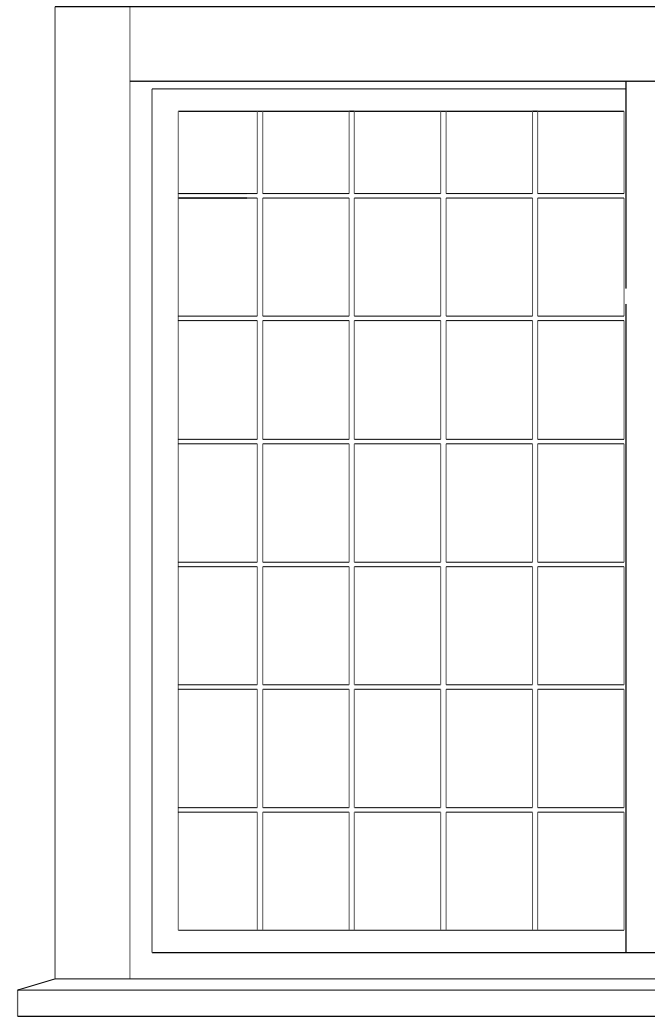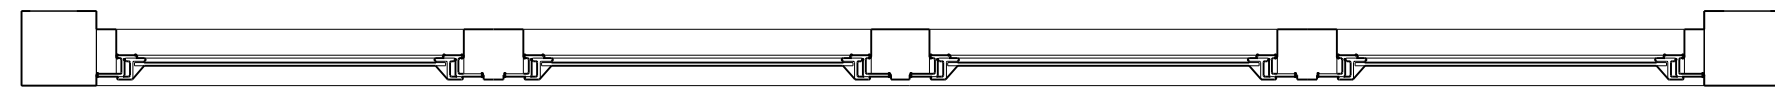



W5

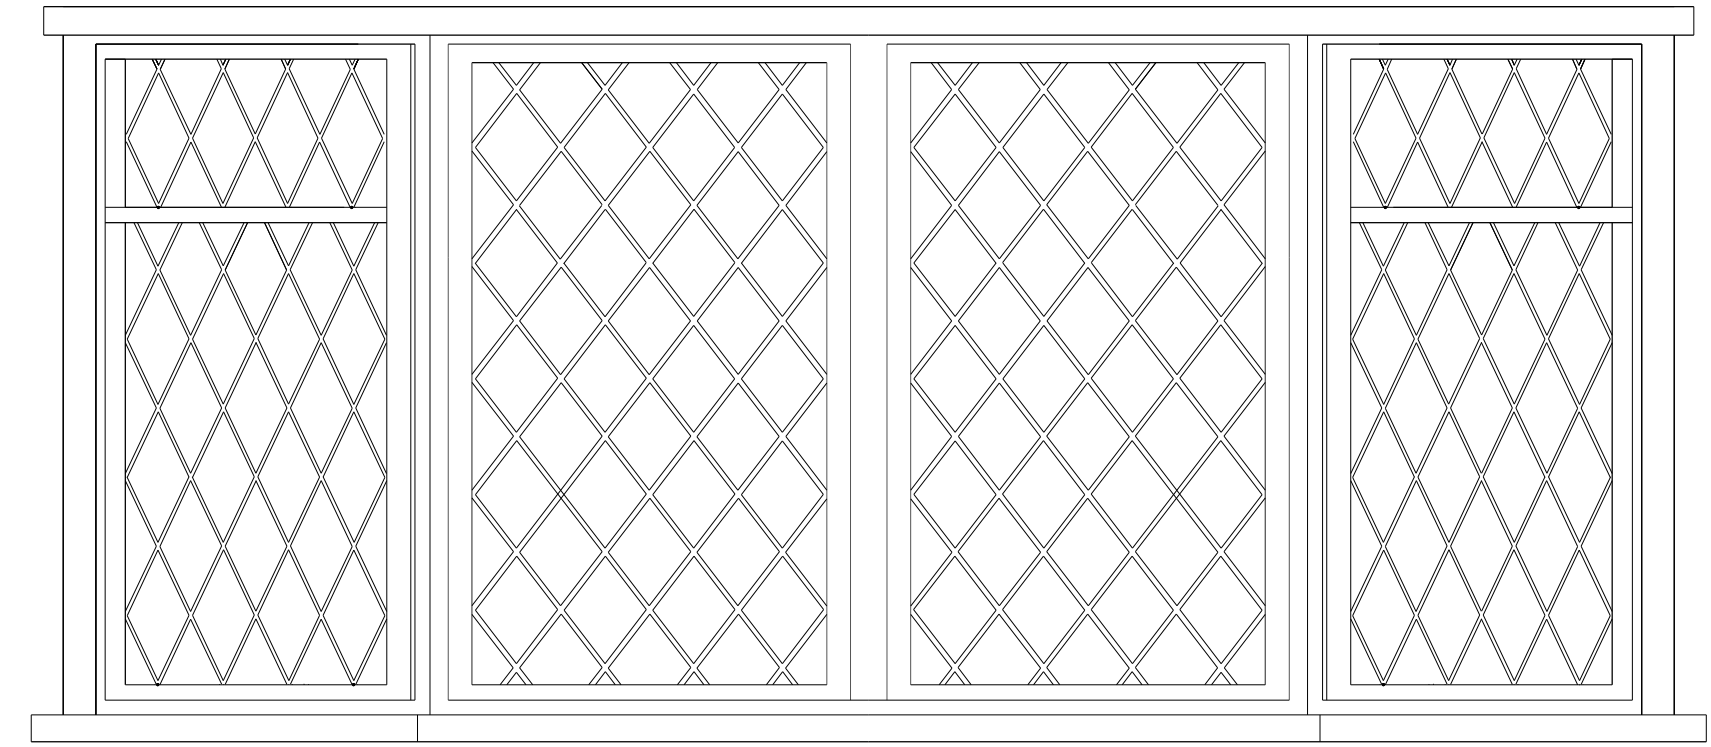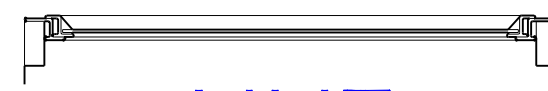



W10

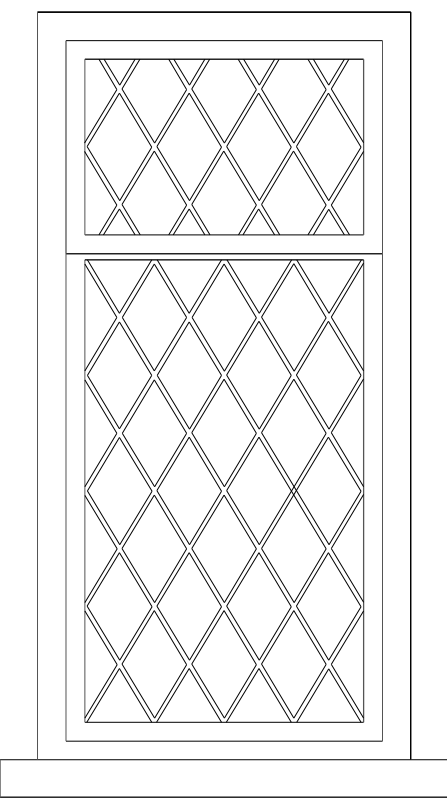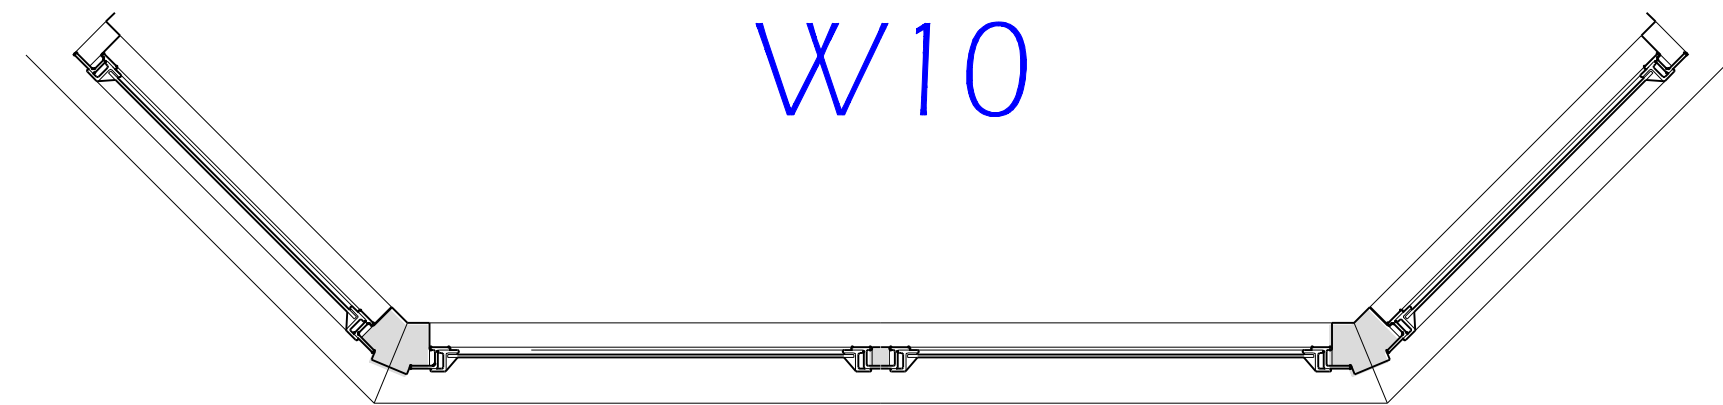



W8

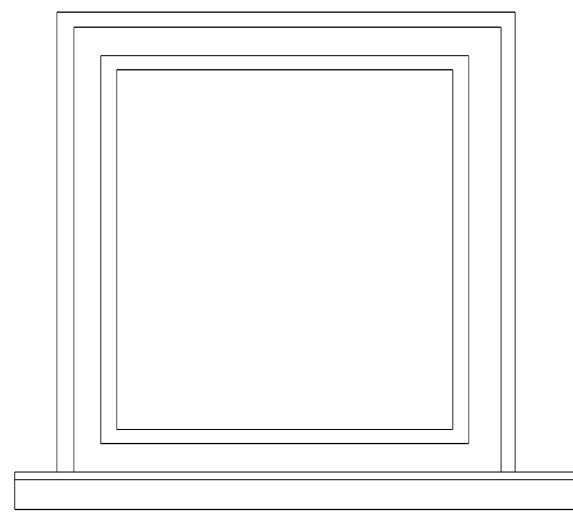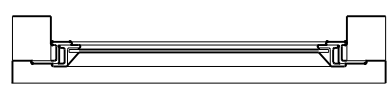



W9

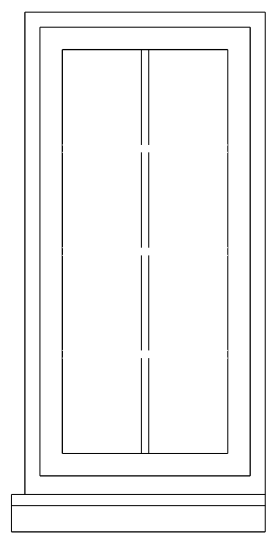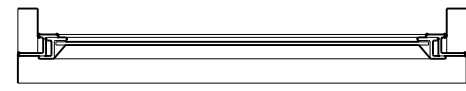


W11

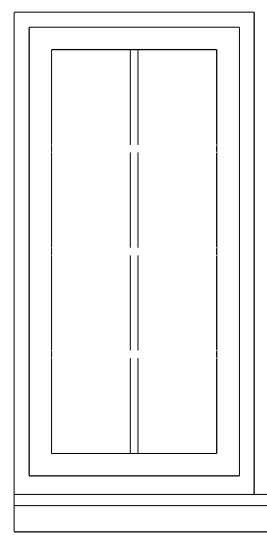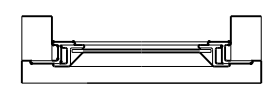

W12

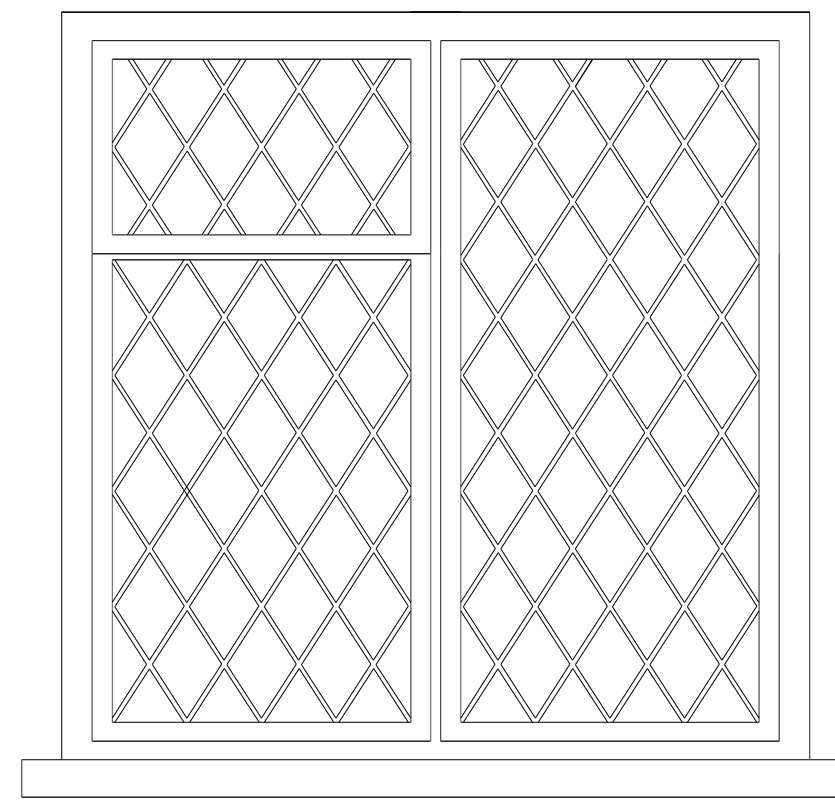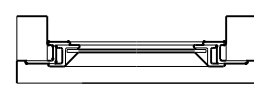

W13

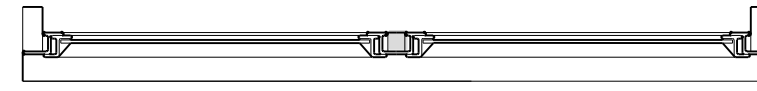

Rev.:

Description:

Date:

Drawing Title: Elevations

Project: Cannons Bridge Farm, Bury Street, Ruislip

Project Ref.: VSA23/09

Scale: 1:50 @ A1

Date: 07/11/2023

Drawn: MVS

As Proposed comparison with previous application

Replacement Windows: Listed Building

Drawing No.: VSA23/09 - 005

Do not rely upon dimensions scaled from this drawing for construction purposes

Any discrepancies must be reported to the Architect as soon as possible

The contents of this drawing remain the copyright of Vernon Smith & Associates

Tel: 01234 708630

VERNONSMITH
Associates

Croot's Barn
103 High Street
Riseley
Bedfordshire MK44 1DF