

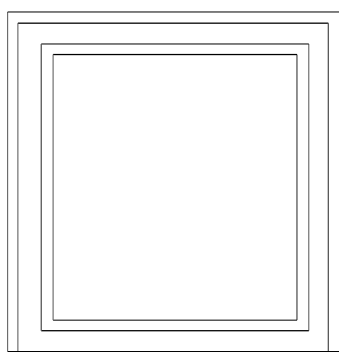




W14

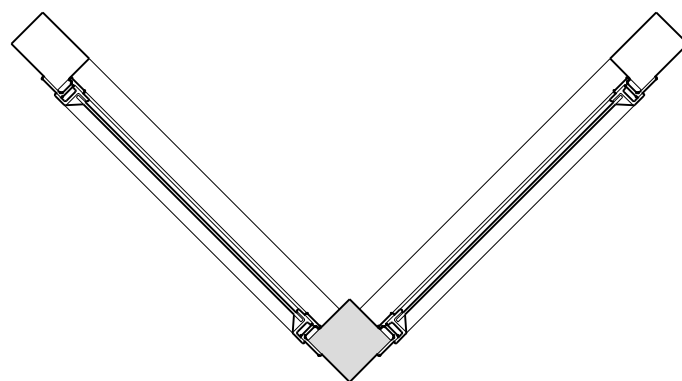



W15

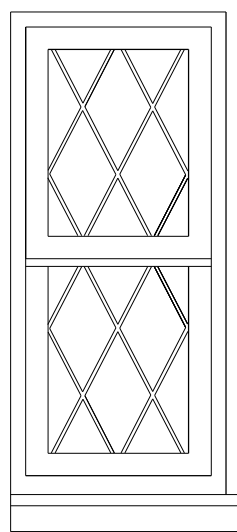



W16

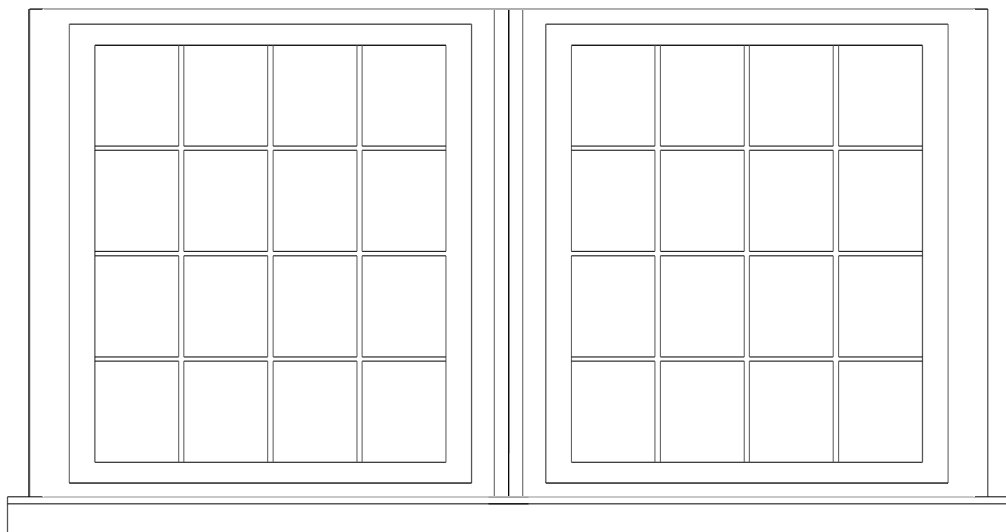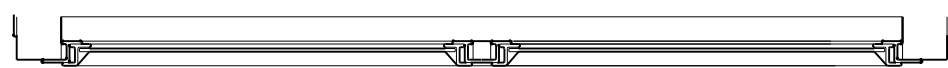



W17

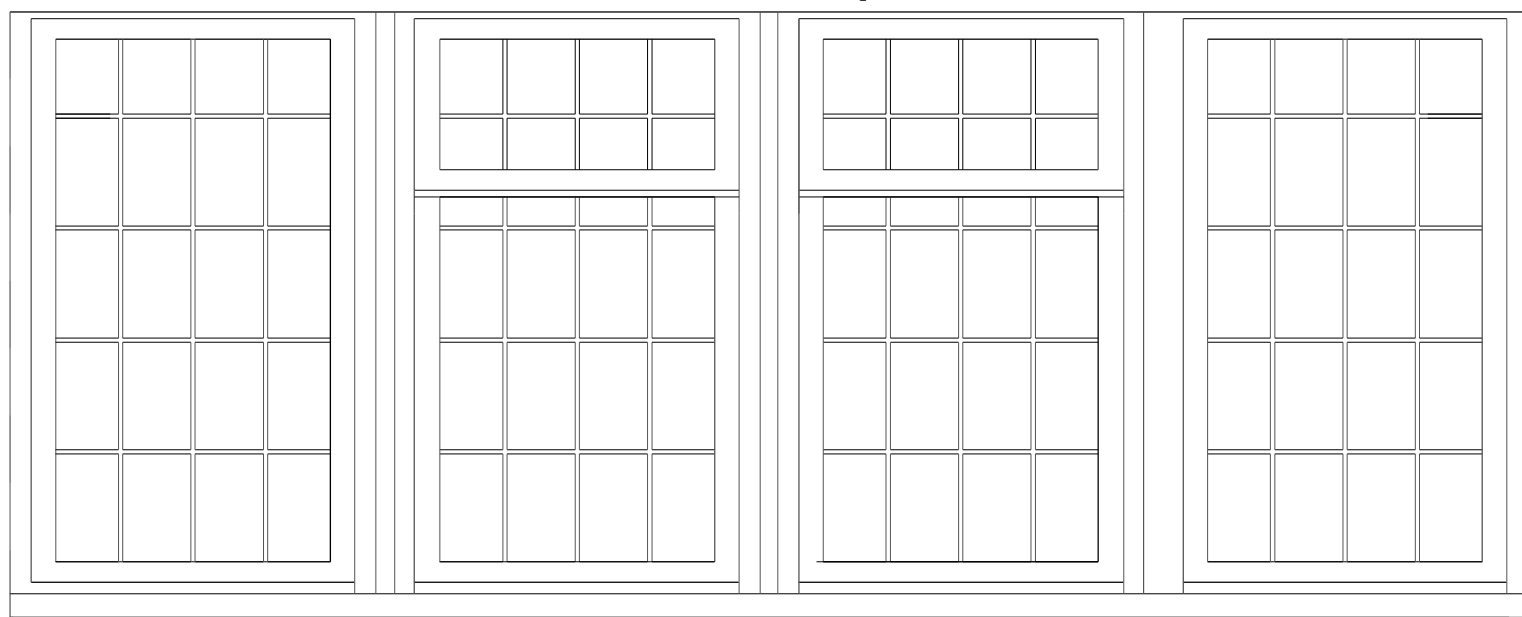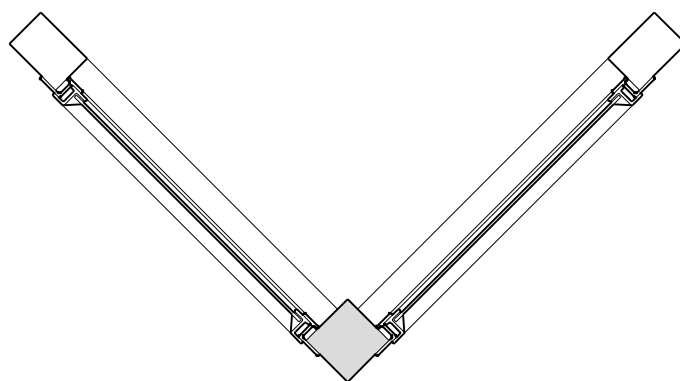



W18

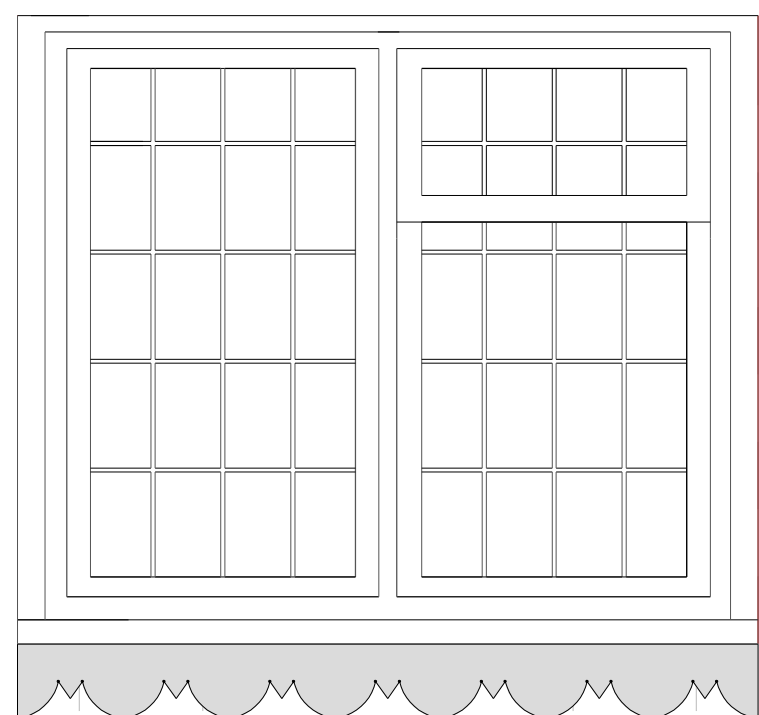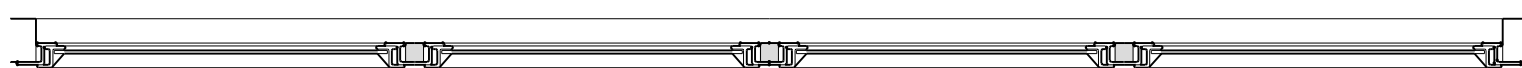


W19

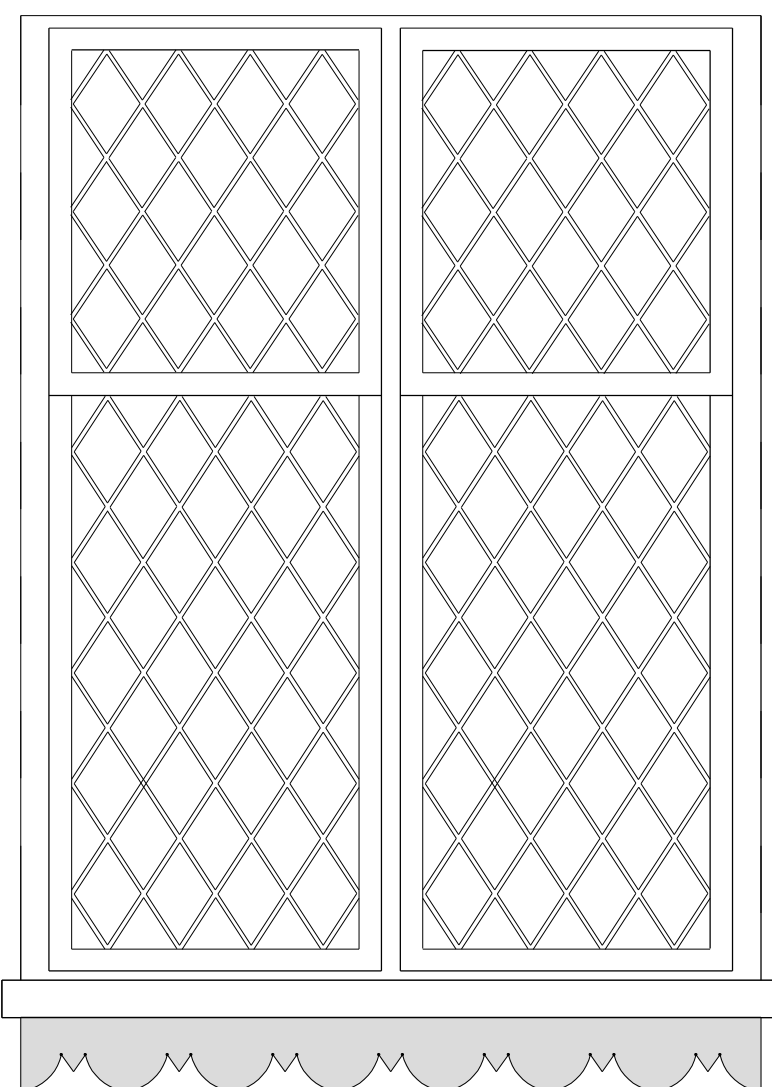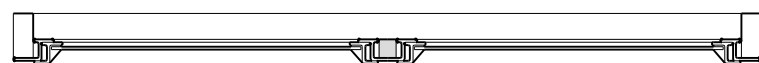



W20

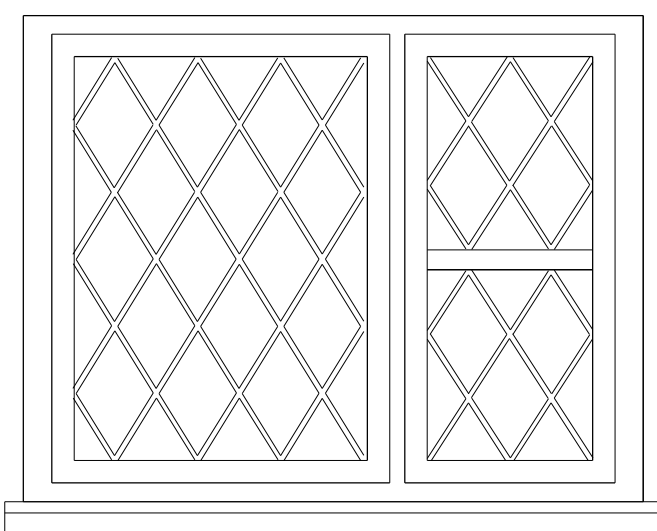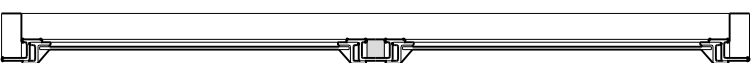


W21

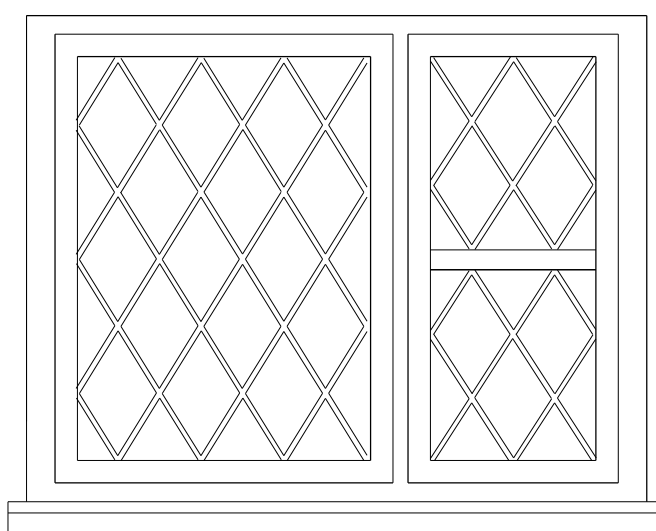


W22

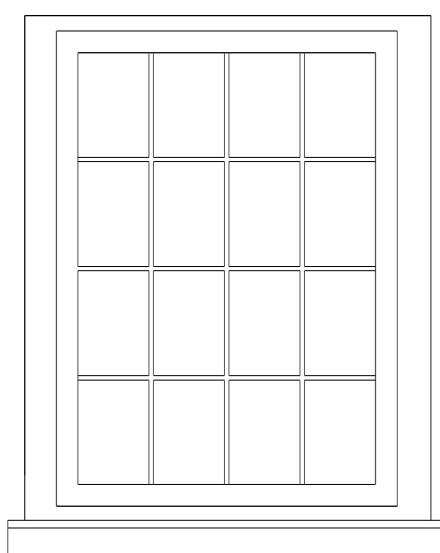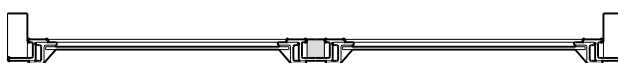

W23

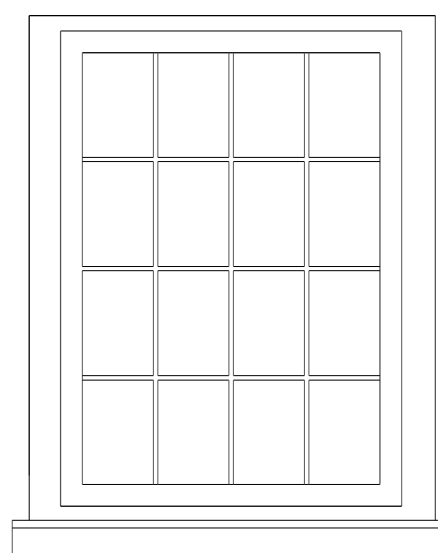

W24

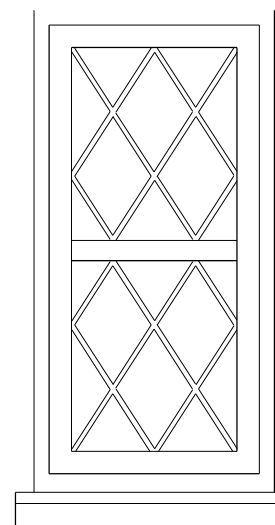

W25



Rev.:	Description:

Date:

Drawing Title:	Elevations
Project:	Cannons Bridge Farm, Bury Street, Ruislip
Project Ref.:	VSA23/09
Scale:	1:50 @ A1
Date:	07/11/2023

Drawn: MVS

As Proposed comparison with previous application
Replacement Windows: Listed Building

Drawing No.: VSA23/09 - 006

Do not rely upon dimensions scaled from this drawing for construction purposes
Any discrepancies must be reported to the Architect as soon as possible
The contents of this drawing remain the copyright of Vernon Smith & Associates
Tel: 01234 708630