

Elevations As Proposed and As Existing present very similarly in elevation

Elevation



1:5

As Existing

As Proposed

Elevation

1:5

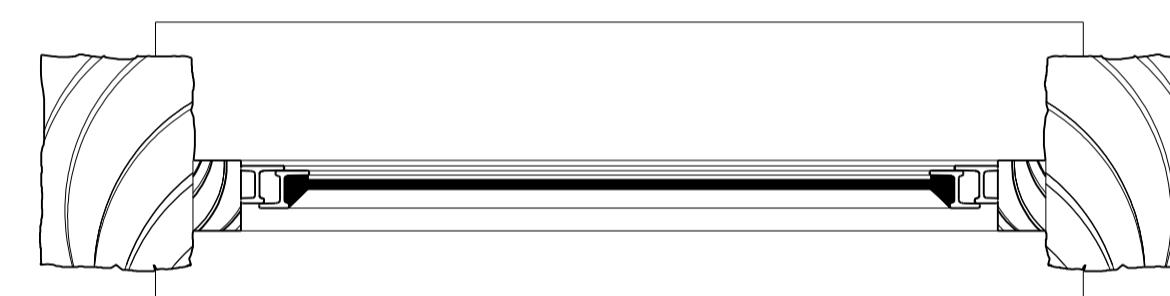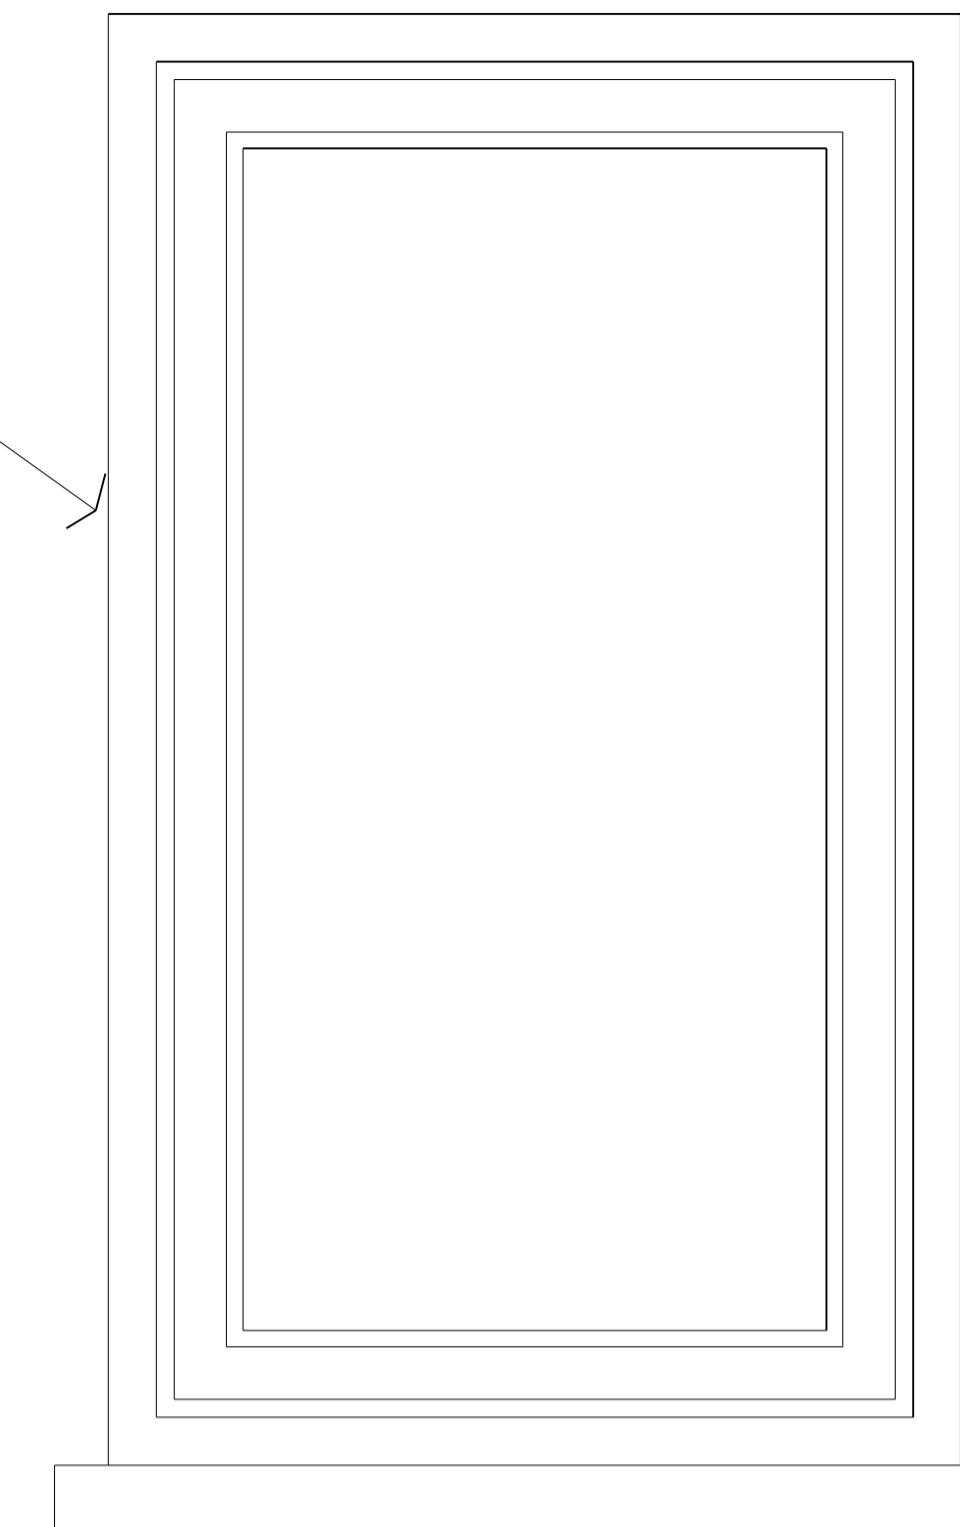

Section "A" - "A"


1:5

As Existing


As Proposed

Section "A" - "A"

1:5

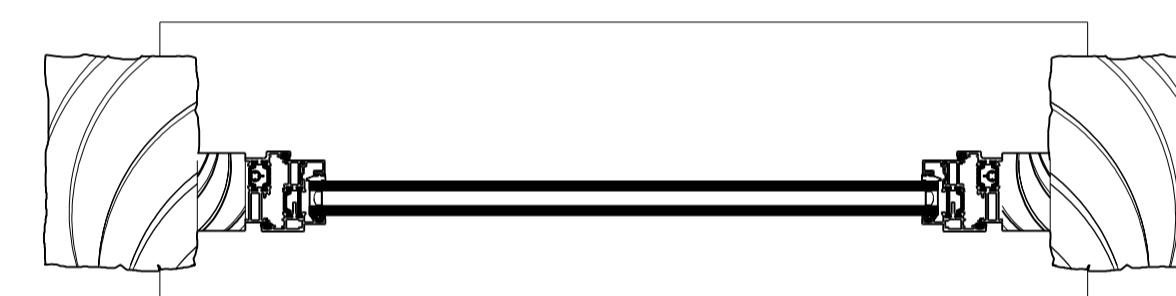

Metal to metal closing between style and Casement
NO Thermal break

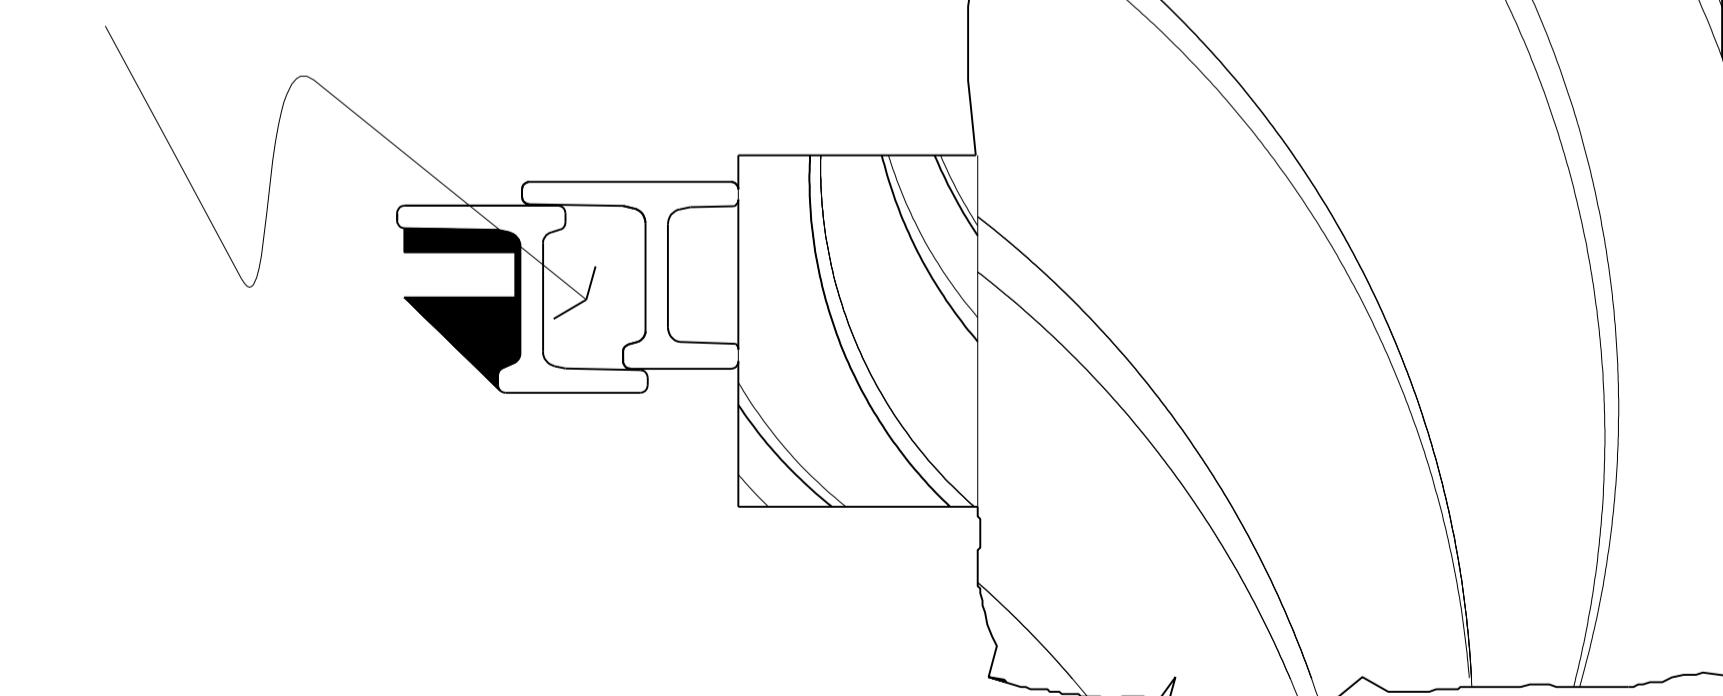

C16th Strcultural timber frame

Section "A" - "A"

1:1


As Existing

As Proposed

Section "A" - "A"

1:1

C16th Strcultural timber frame
Thermal Break provided by Silicon seals

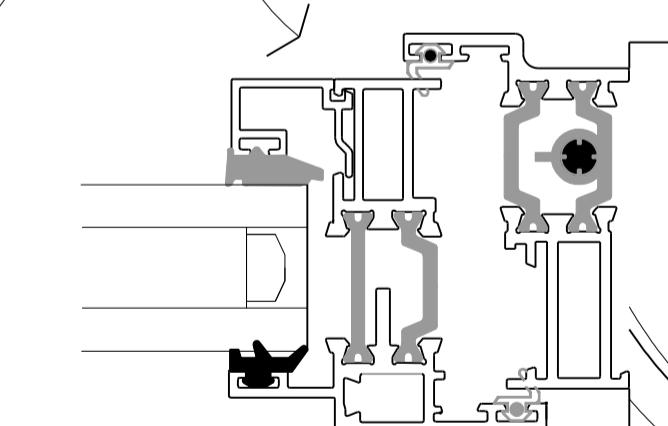

new units to be scribed into uneven
Soft/Hardwood liner to enable
Structural Oak

Rev.:

Description: _____

Date:

Drawing Title: Elevations/Sections

Project: Cannons Bridge Farm, Bury Street, Ruislip
Project Ref: VSA23/09
Scale: 1:5 & 1:1 @ A1
Date: 07/11/2023

As Proposed As Existing Window Sections

Replacement Windows: Listed Building
Drawn: MVS
Drawing No.: VSA23/09 - 007

Do not rely upon dimensions scaled from this drawing
for construction purposes

Any discrepancies must be reported to the Architect
as soon as possible
The contents of this drawing remain the copyright of
Vernon Smith & Associates
Tel: 01234 708630

VERNON SMITH
associates

Croot's Barn
103 High Street
Riseley
Bedfordshire MK44 1DF