




Existing Section 1

1 : 100

NOTES:
Only Scale of drawings for the Planning Purposes. Report all discrepancies, errors and omissions. Verify all dimensions on site before commencing any work on site or preparing shop drawings.
All materials, components and workmanship are to comply with the relevant British Standards, Codes of Practice, and appropriate manufacturers recommendations that from time to time shall apply.
For all specialist work, see relevant drawings.
This drawing and design are copyright of Planning Dimensions LTD

Rev No. Date Description

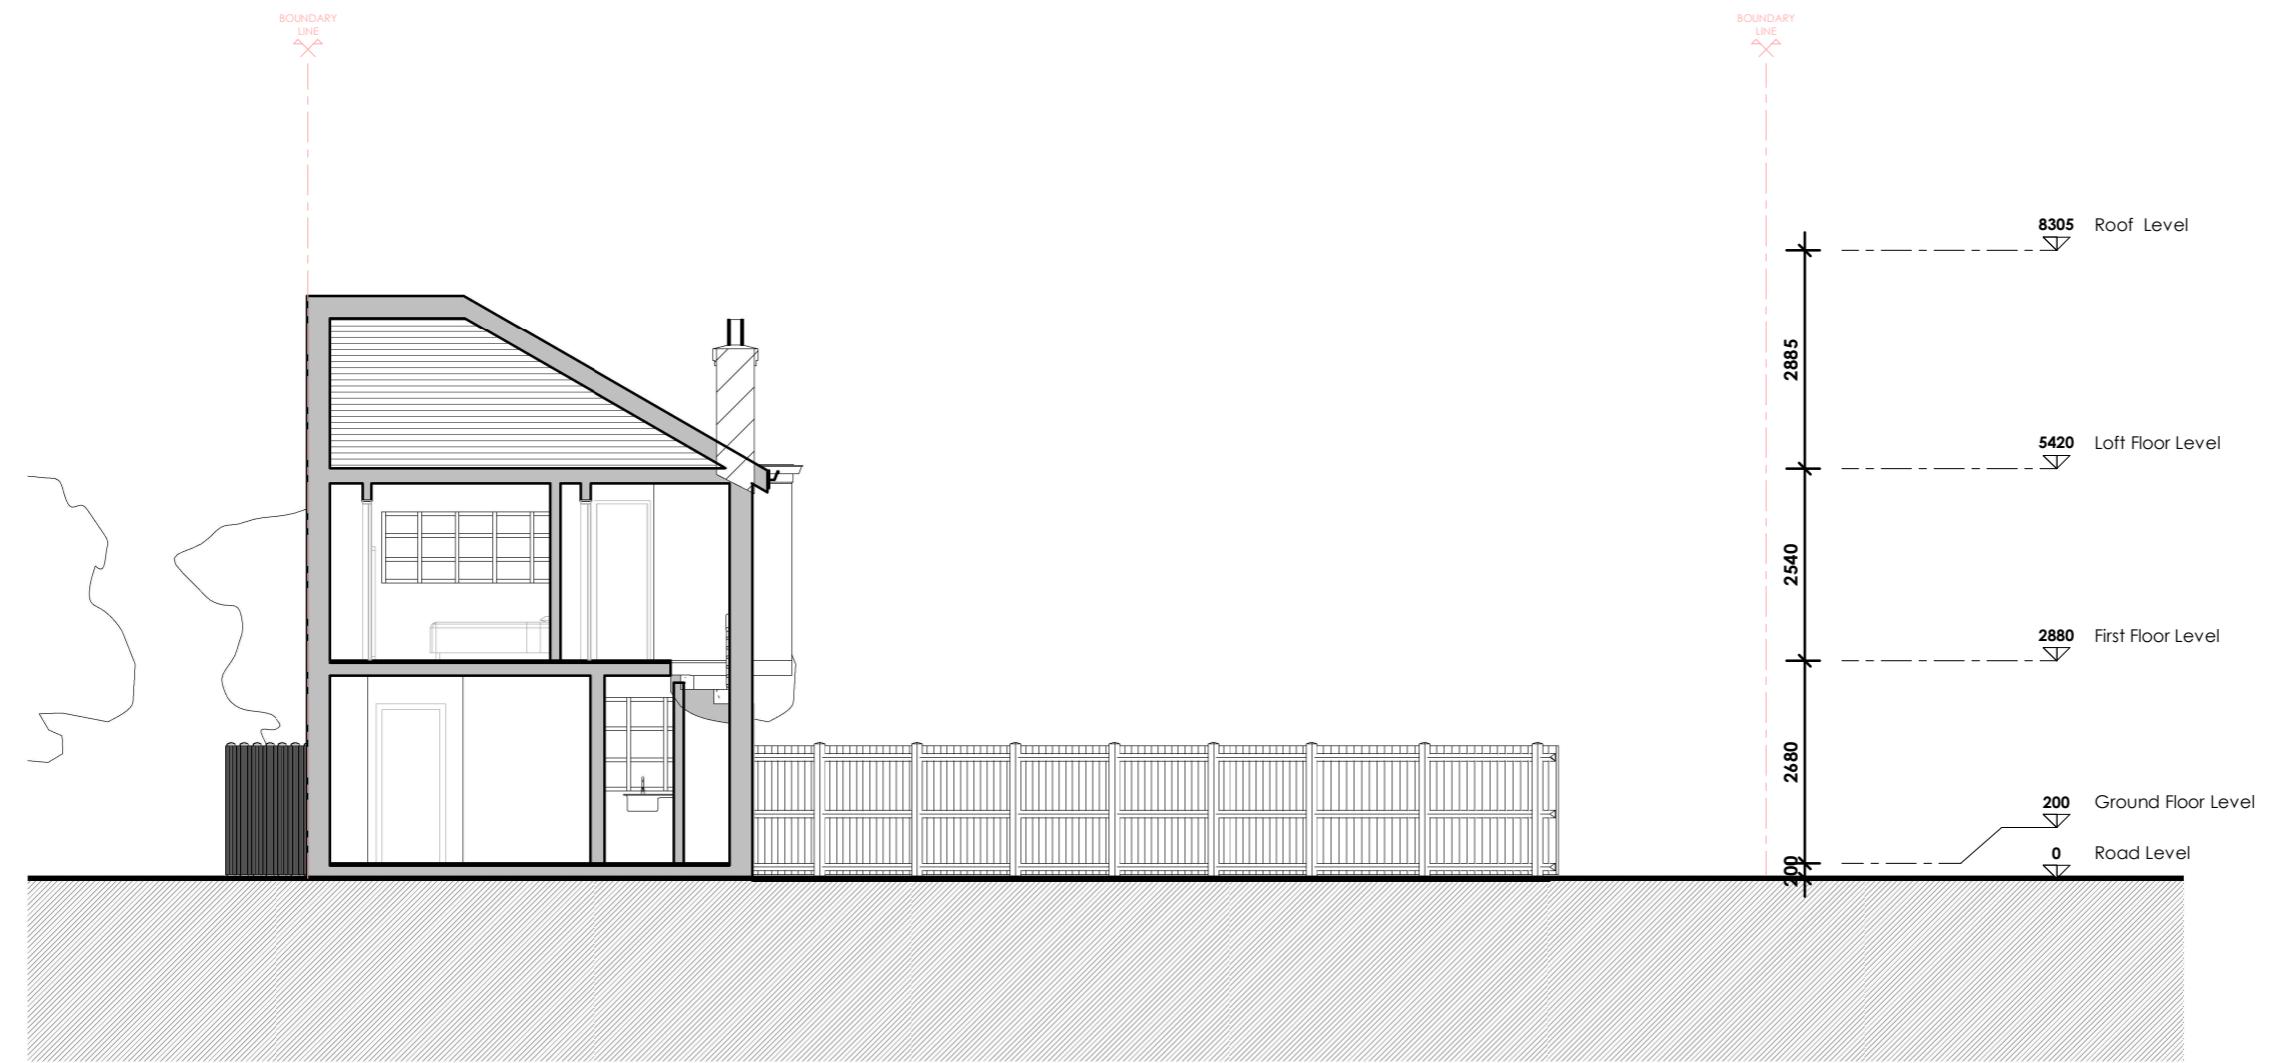

Existing Section 2

1 : 100

Project Title
23 Pine Gardens, Ruislip - HA4 9TN

Drawing Description

Existing Sections

Scale (@ A3) Drawn by
1 : 100 Aswin Selva

Date Checked by
30/07/2024 Dimensions

Client Status
D.M -

Drawing Number Revision
EX - S001 -