


Proposed OS Map  
1 : 1250

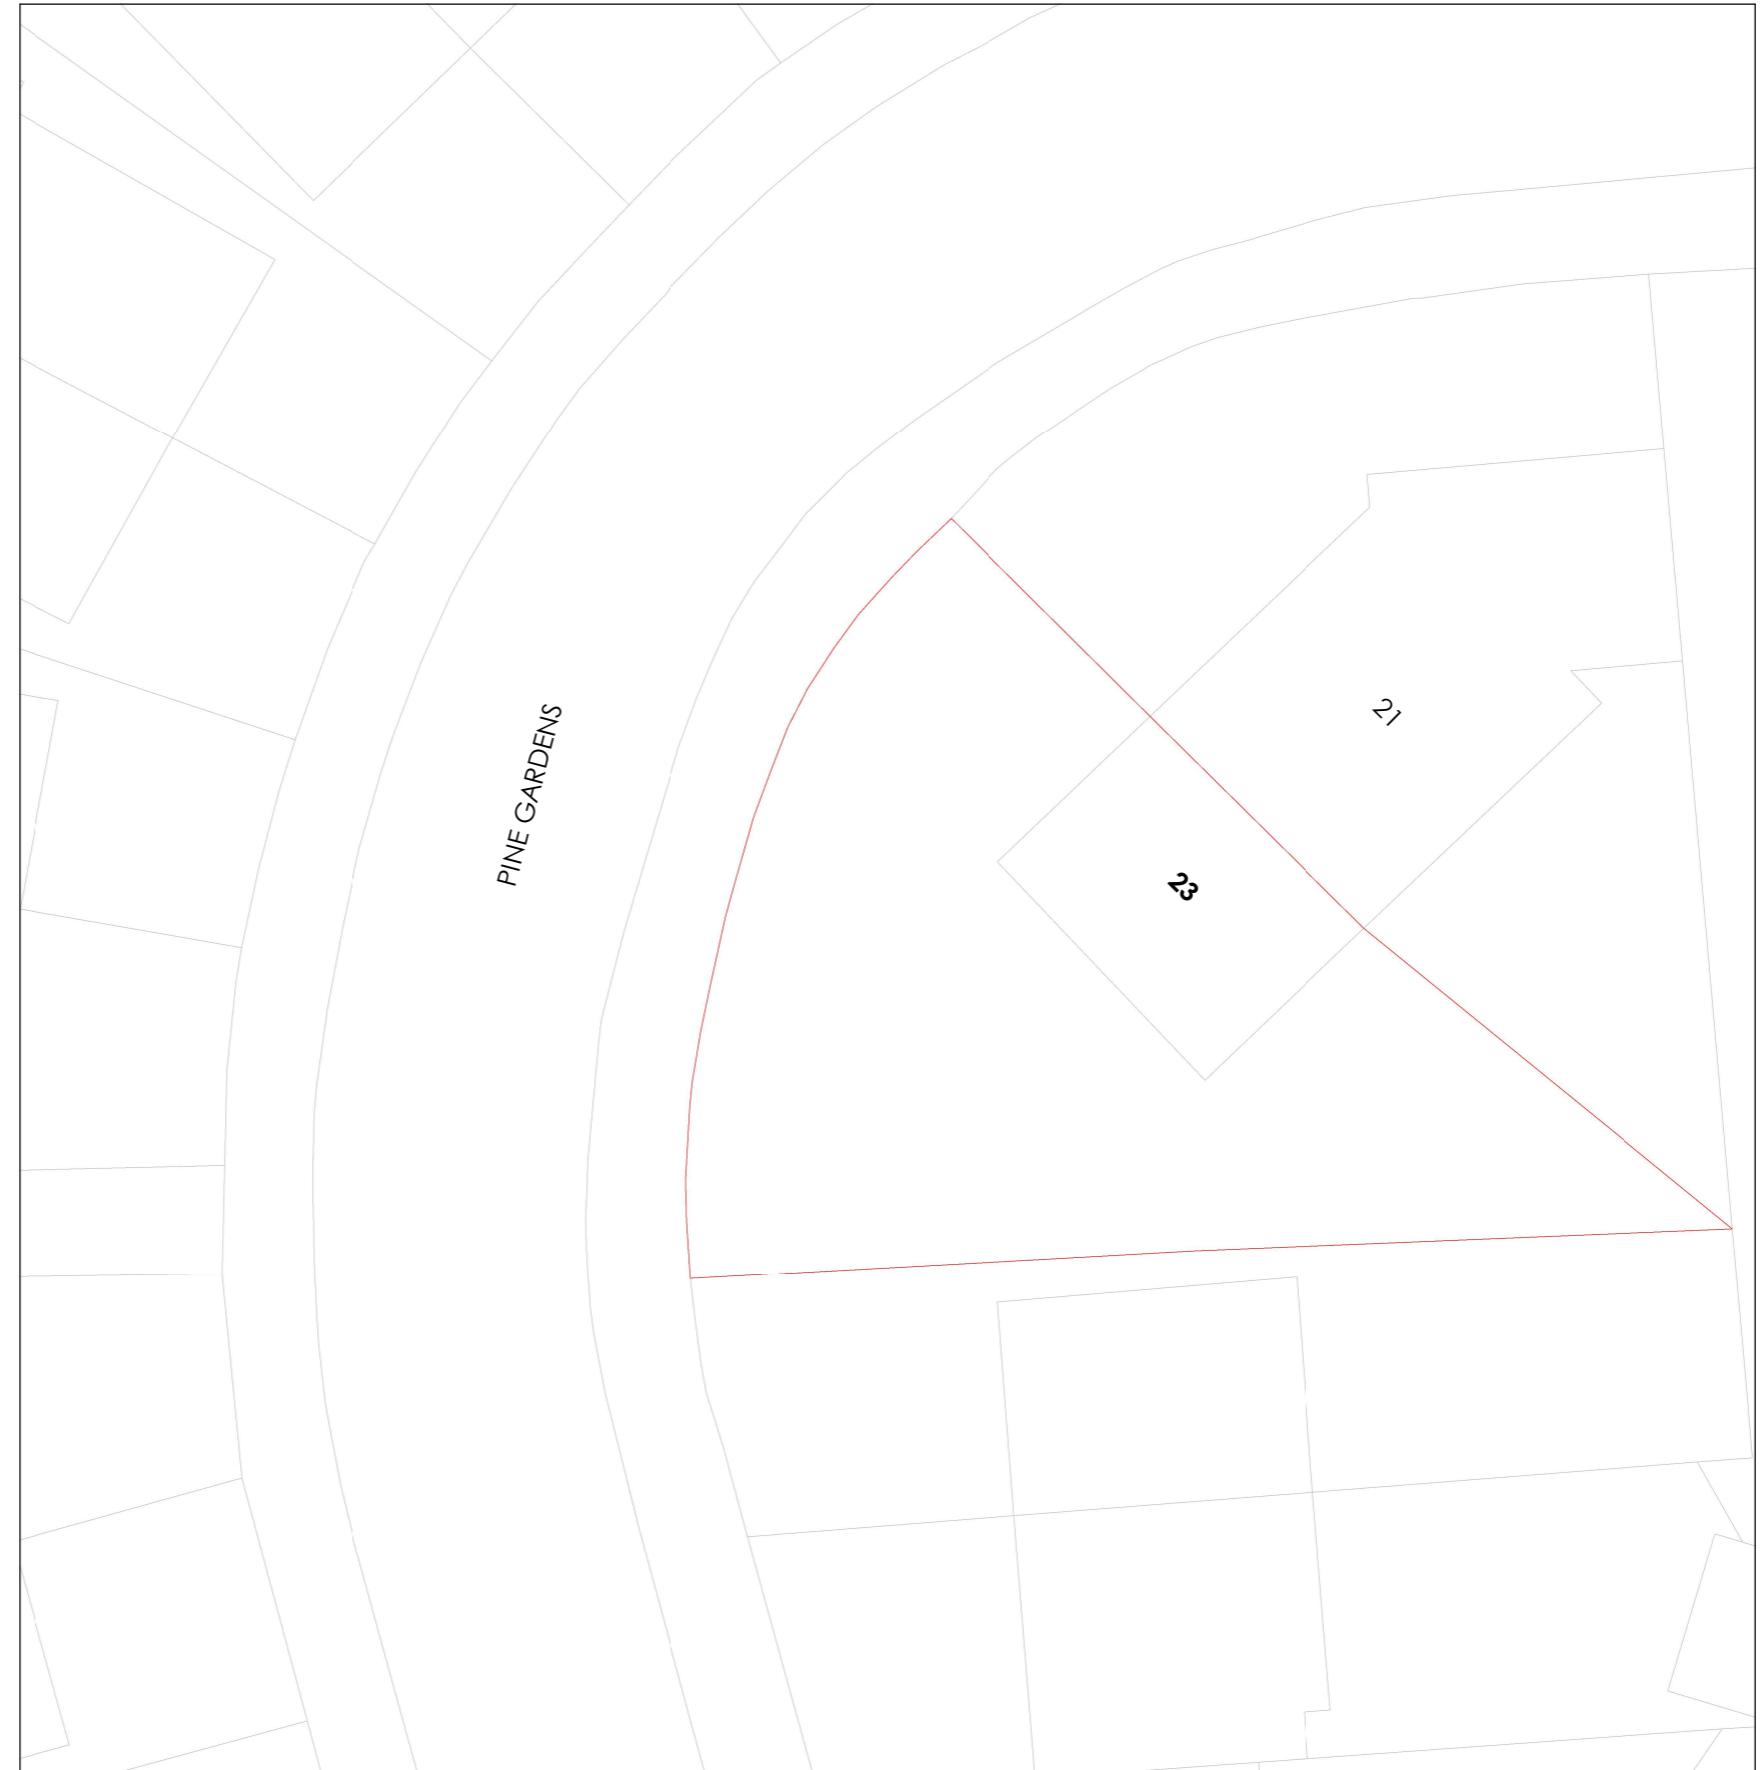

Proposed Location Plan  
1 : 200

**NOTES:**  
Only Scale of drawings for the Planning Purposes. Report all discrepancies, errors and omissions. Verify all dimensions on site before commencing any work on site or preparing shop drawings.  
All materials, components and workmanship are to comply with the relevant British Standards, Codes of Practice, and appropriate manufacturers recommendations that from time to time shall apply.  
For all specialist work, see relevant drawings.  
This drawing and design are copyright of Planning Dimensions LTD

Rev No. Date Description

Boundary Line

Site Area : 295.9 m<sup>2</sup>

GIA for the existing property : 97.2 m<sup>2</sup>

GIA for the Proposed property : 166.4 m<sup>2</sup>

Project Title

23 Pine Gardens, Ruislip - HA4 9TN

Drawing Description

Proposed Location  
Plan OS Map

Scale (@ A3) Drawn by

As indicated Aswin Selva

Date Checked by

06/08/2024 Dimensions

Client Status

D.M -

Drawing Number Revision

PR - L001 -

