


BLOCK PLAN - 13 BERWICK AVENUE, HAYES, UB4 0NF

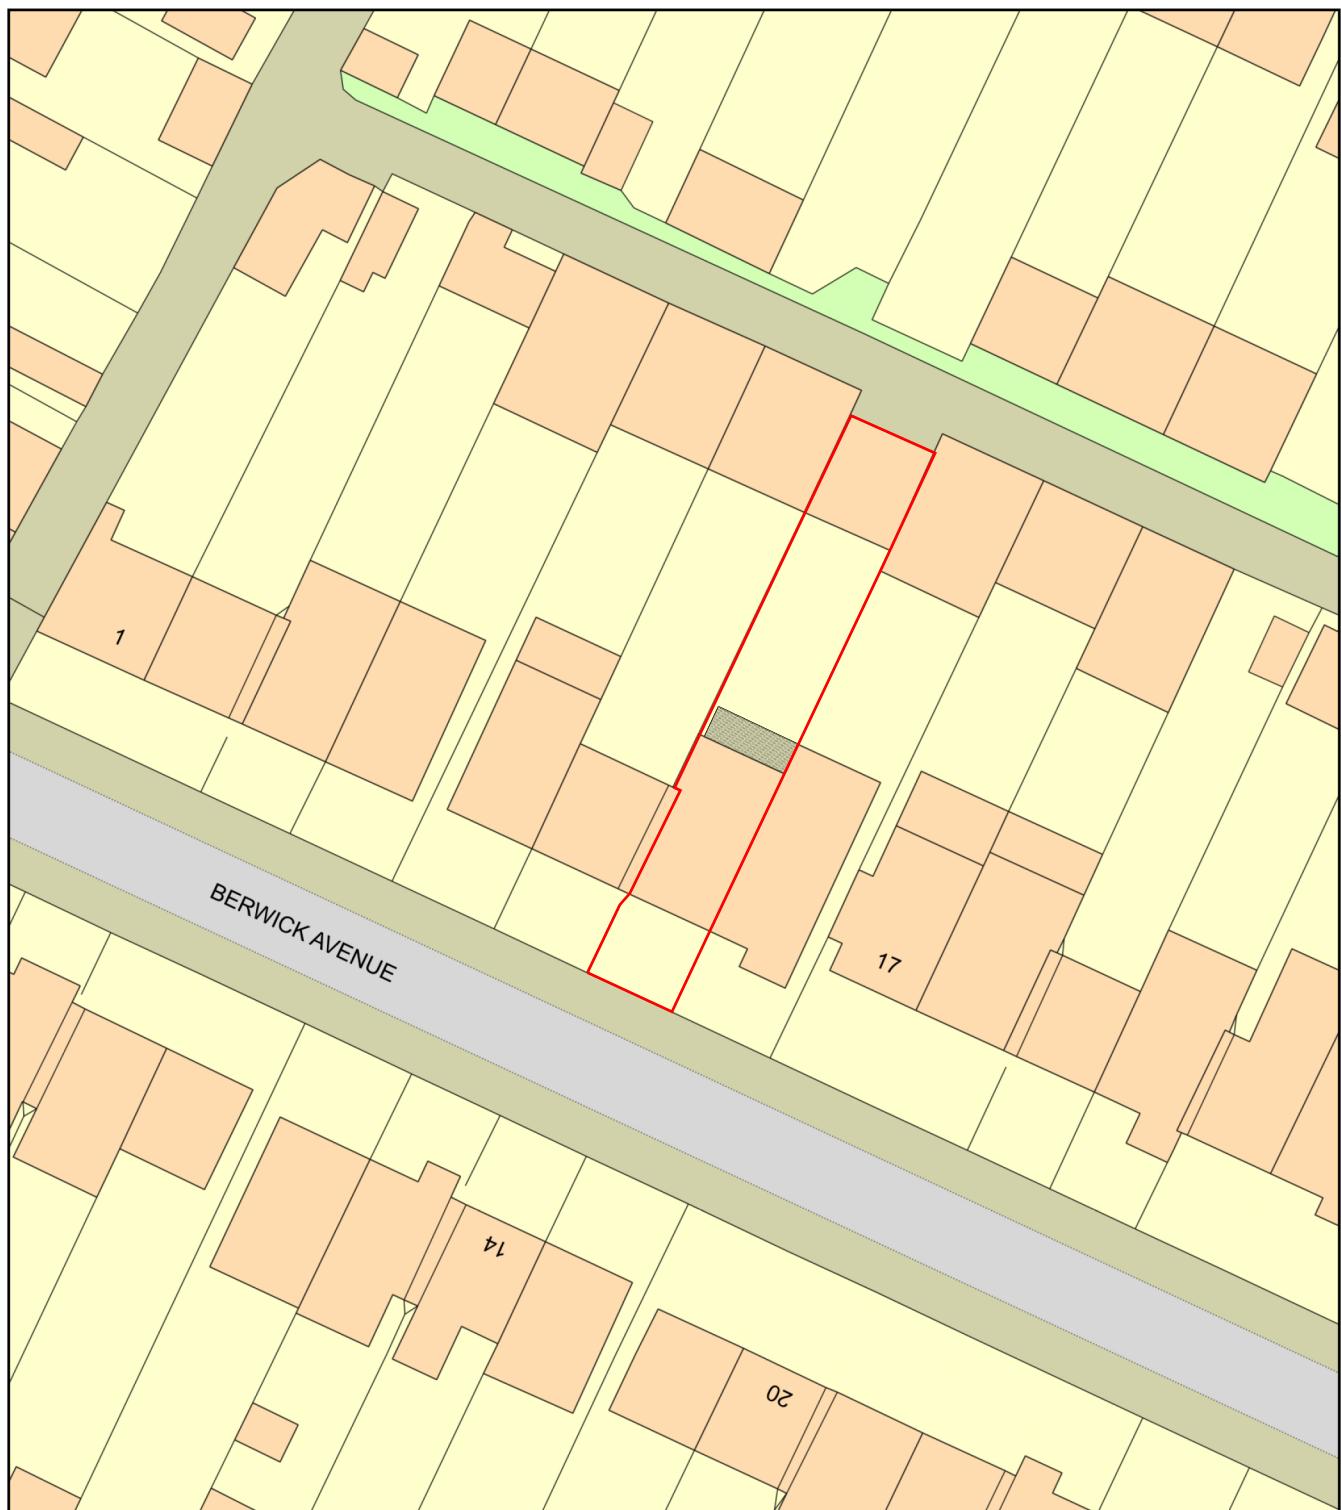

0 20
Metres



Plan Produced for: LENIO

Date Produced: 02 Mar 2025

Plan Reference Number: TQRQM25061181737994

Scale: 1:500 @ A4