
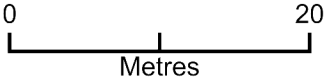


BLOCK PLAN - 13 BERWICK AVENUE, HAYES, UB4 0NF

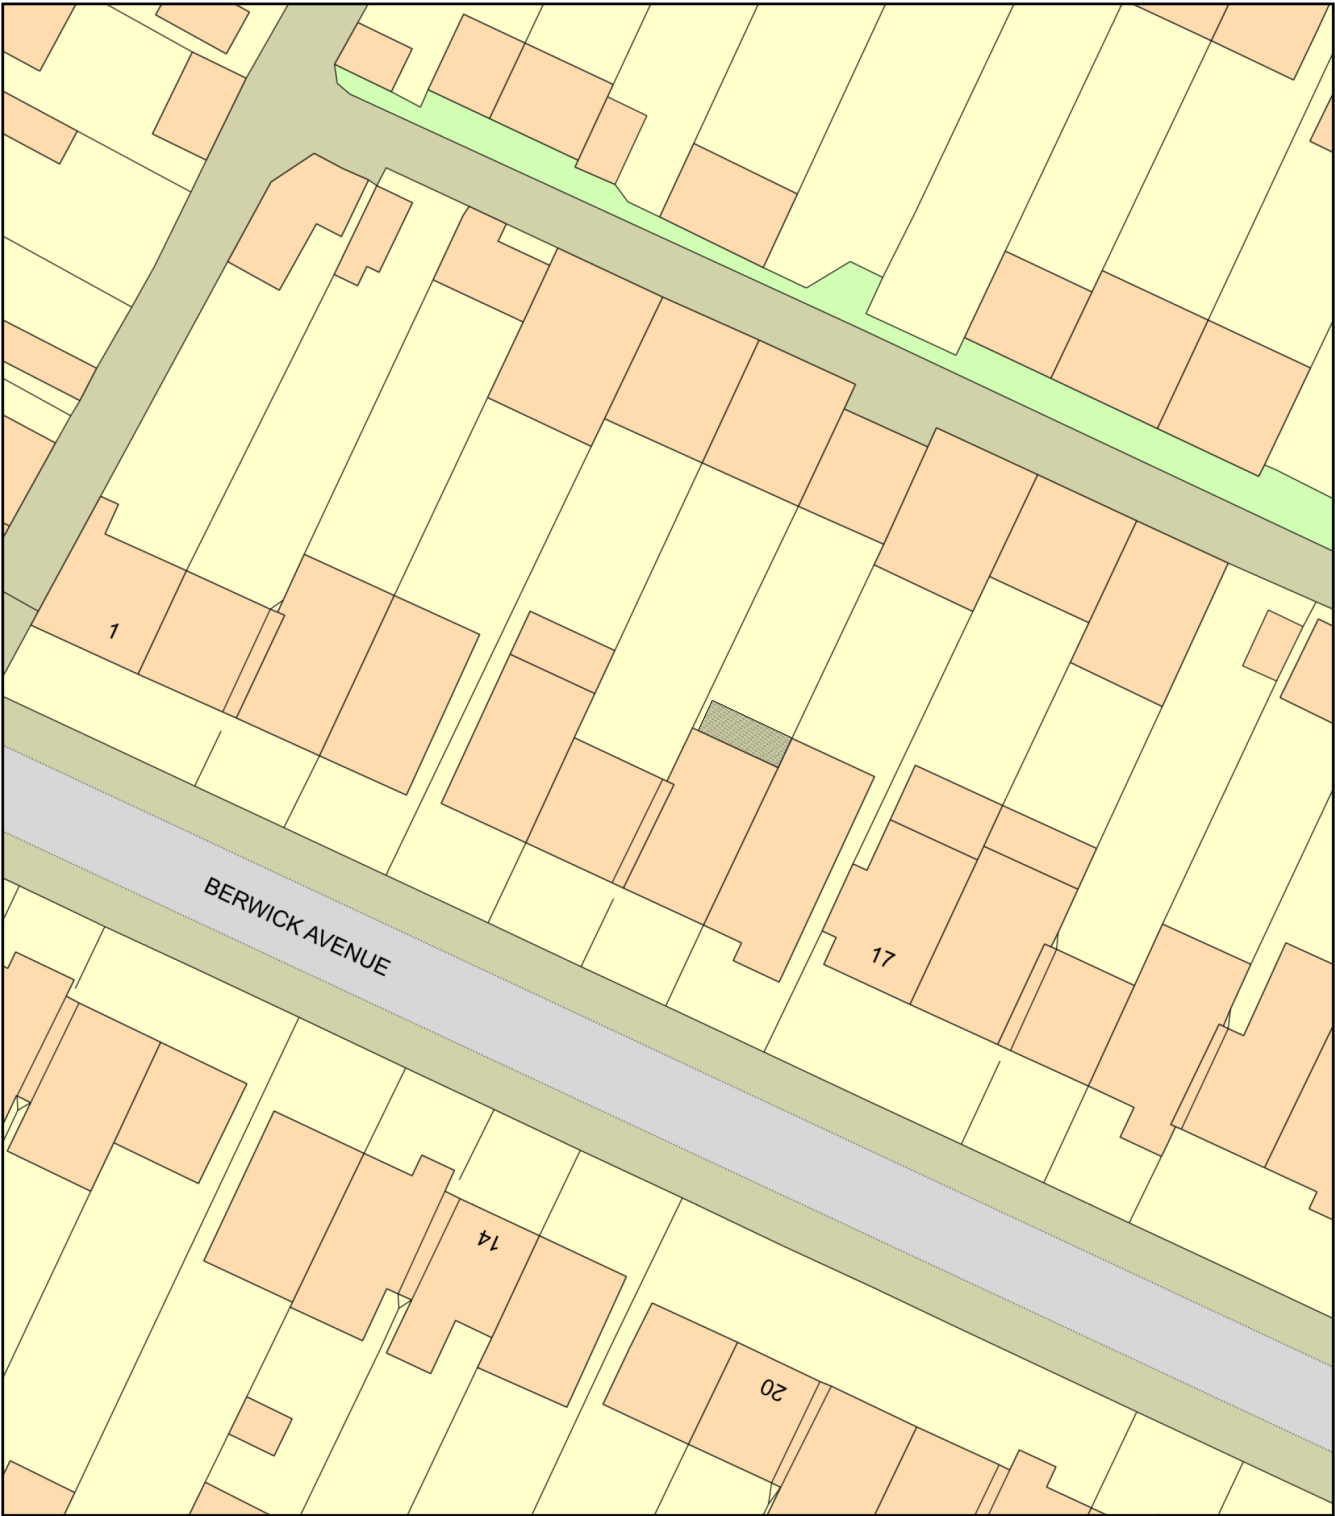

Plan Produced for: **LENIO**
Date Produced: 02 Mar 2025
Plan Reference Number: TQRQM25061181737994
Scale: 1:500 @ A4