
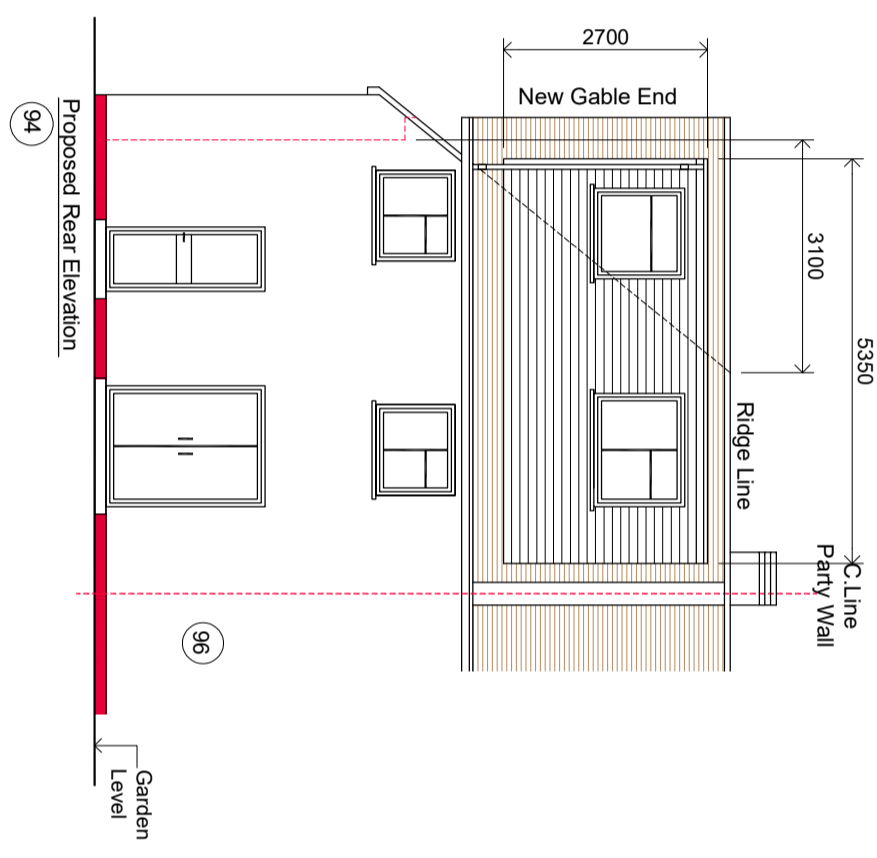
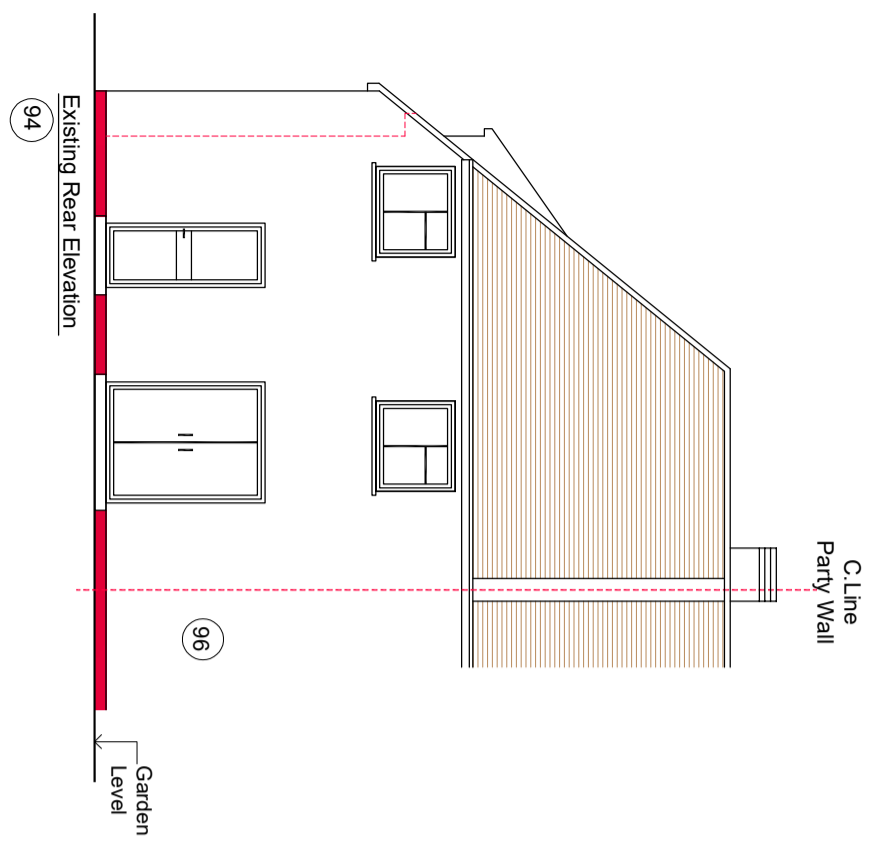
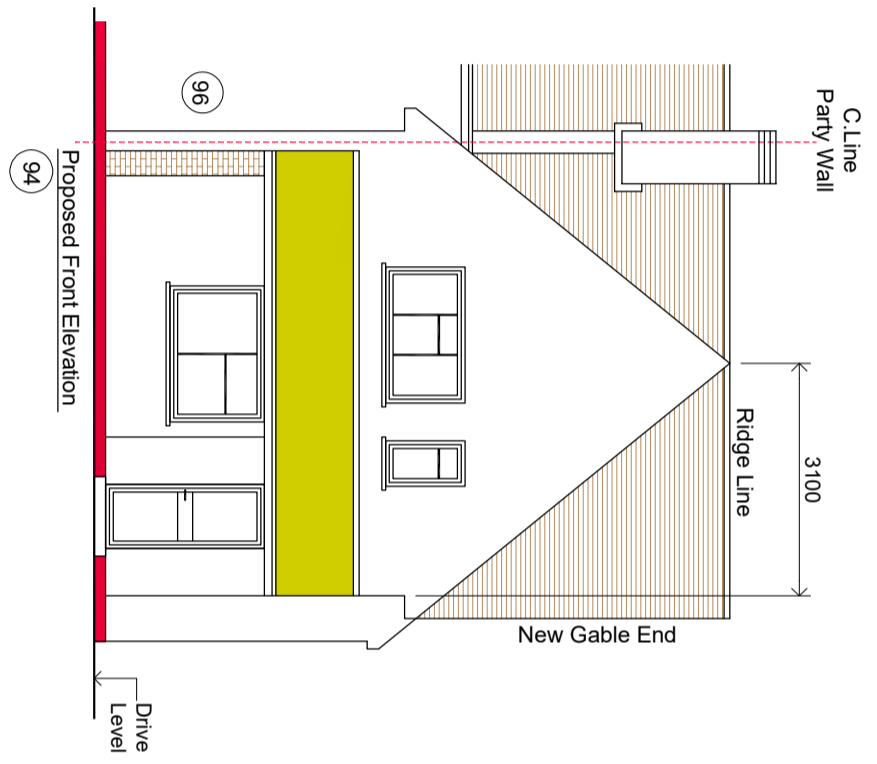


NOTES
 CONTRACTORS MUST VERIFY ALL DIMENSIONS ON SITE BEFORE COMMENCING ANY WORK ON SHOP DRAWINGS
 DO NOT SCALE FROM THIS DRAWING
 RS ATPA COPYRIGHT


- Notes:
1. Do not scale this drawing
 2. All dimensions to be verified on site and any discrepancy reported to the client
 3. This drawing to be read in conjunction with all relevant drawings

Prior To Commencement Of Any Works, Agree With Adjoining Neighbours
 Client/Builder To Obtain All Planning Permission Approvals From The Relevant Authority. Commencement Of Building Works Prior To The Planning & Building Control Approvals Is To Client/Builders Own Risk
 Client/Builder To Liaise With Local Water Board For Any New Works On Or Within The Public Sewer Or Drain Runs And Obtain Approval From The Local Authority Prior To Commencement Of Any Works
 Party Wall Matters By Home Owner

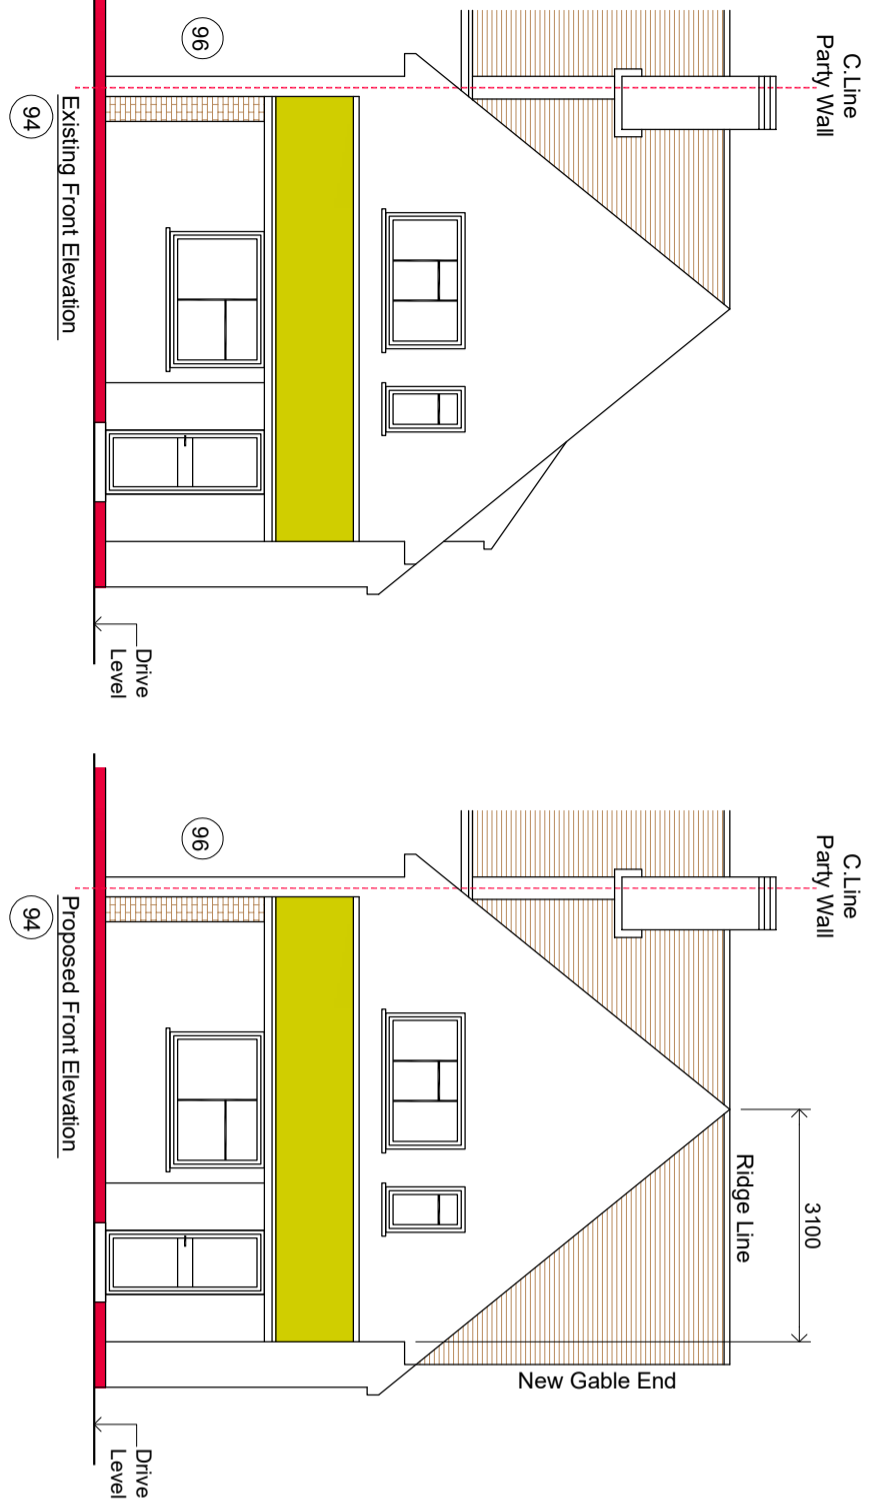

Proposed Loft Conversion:

REV	AMENDMENT	DATE	CHKD
A	Planning Issue	20.03.26	RS

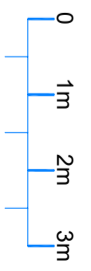

Scale Bar

CLIENT
 Sunitra Sah Bhagat
 PROJECT
 94 East Avenue
 Hayes - Middlesex
 UB3 2HR
 DRAWING TITLE
 Proposed Loft Conversion
 Existing & Proposed Elevations
 Sheet 4

SCALE 1:50 @ A1
 1:100 @ A3
 DRAWN BY RS
 CHECKED RS
 DATE 20.03.26

DRAWING STATUS
Planning Issue

DRAWING NUMBER
2026 - 28 - 04
 REVISION
A