



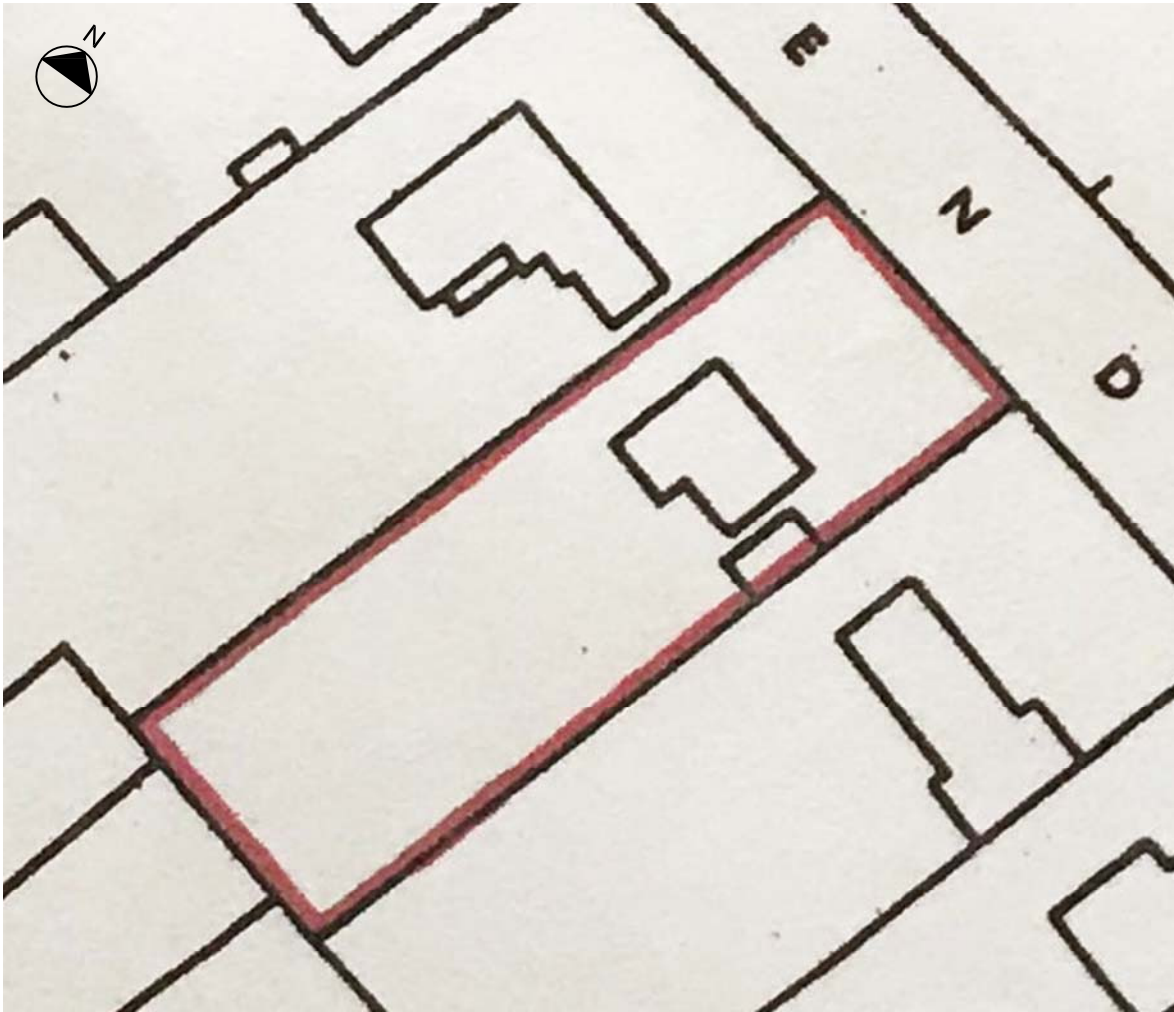

SITE BLOCK PLAN - SCALE 1:500 @ A4

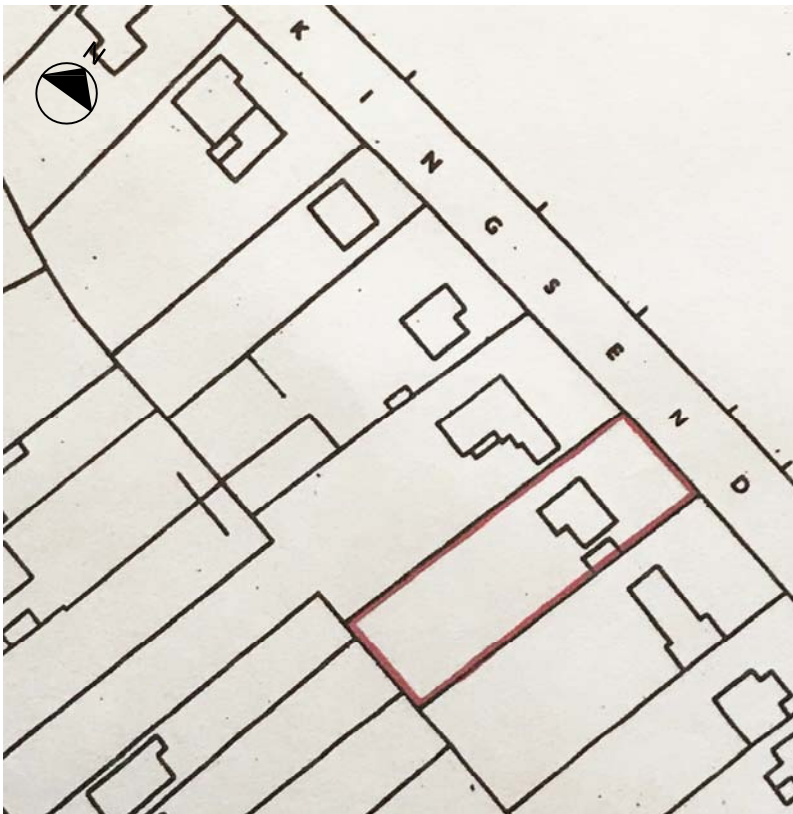

SITE LOCATION PLAN - SCALE 1:1250 @ A4



Scale 1:1250



Scale 1:500

DHIVA
Designs

www.dhivadesigns.co.uk

REVISION	DESCRIPTION	BY	DATE
----------	-------------	----	------

SITE ADDRESS

51 KINGSEND
RUISLIP
HA4 7DD

DRAWING TITLE

SITE LOCATION PLAN

DATE MARCH 2020

DRAWN BY NP

SCALE 1:1250/1:500 @ A4

CHECKED BY

DRAWING NO.

REVISION

DD230-01-P0