


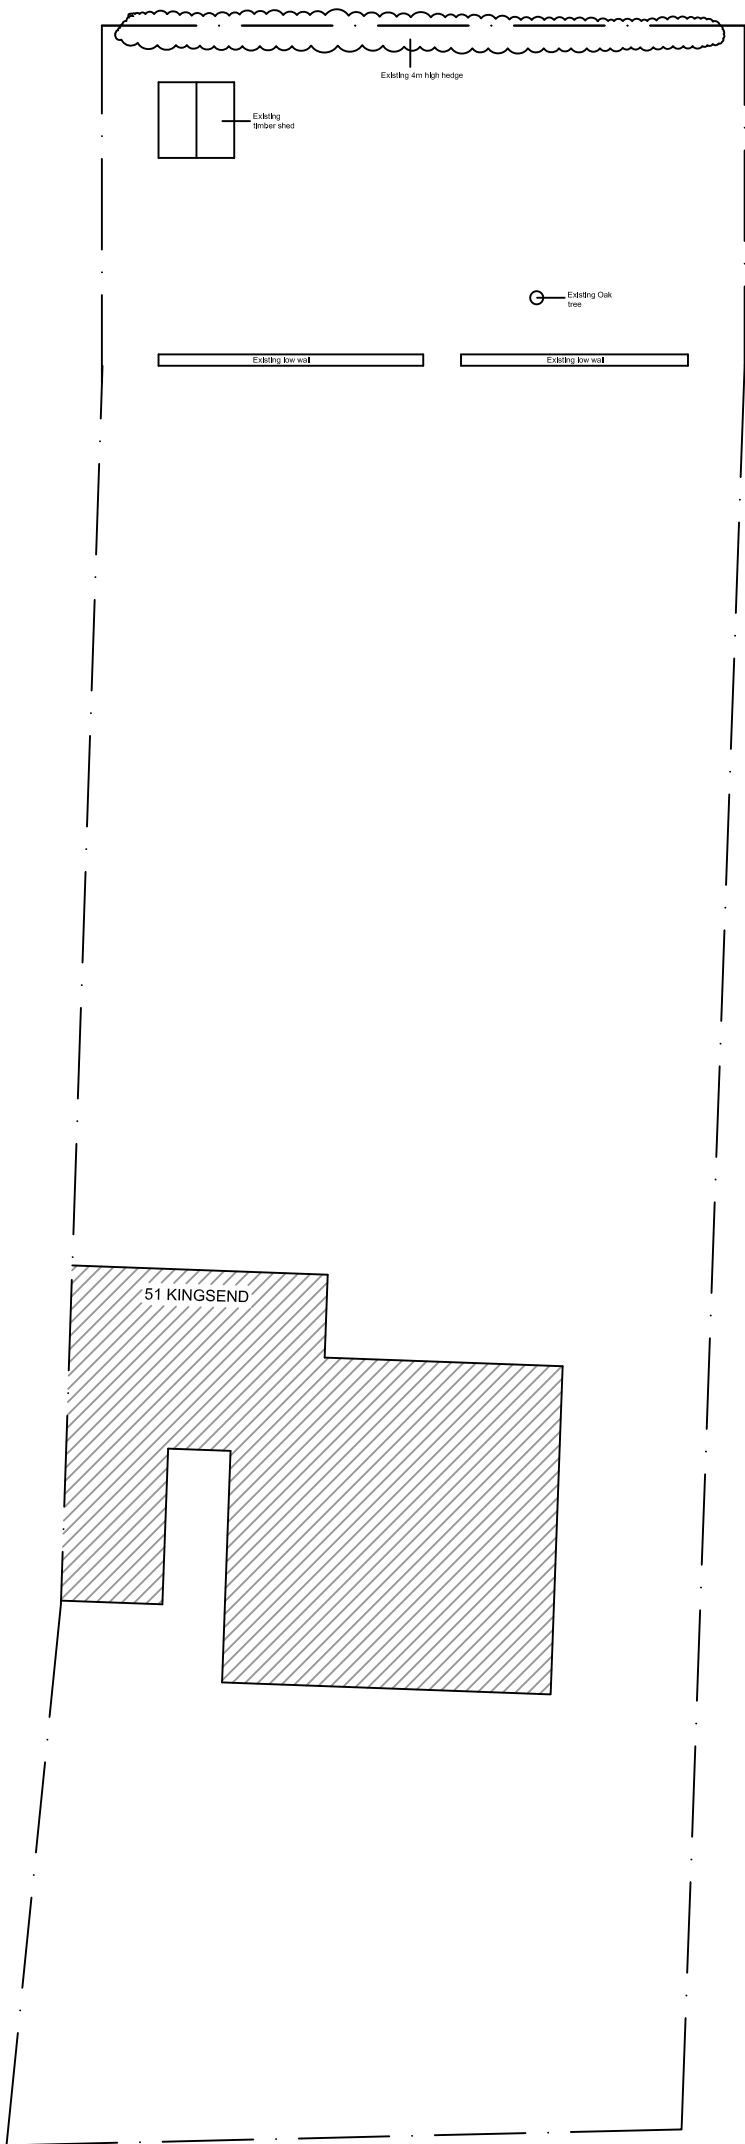

EXISTING BLOCK PLAN



DHIVA <i>Designs</i> www.dhivadesigns.co.uk			
REVISION	DESCRIPTION	BY	DATE
SITE ADDRESS 51 KINGSEND RUISLIP HA4 7DD			
DRAWING TITLE EXISTING BLOCK PLAN			
DATE	MARCH 2020	DRAWN BY	NP
SCALE	1:100 @ A3	CHECKED BY	
DRAWING NO. DD230-02-P0		REVISION	