


NORTH 

PROPOSED BLOCK PLAN  
SCALE 1:500

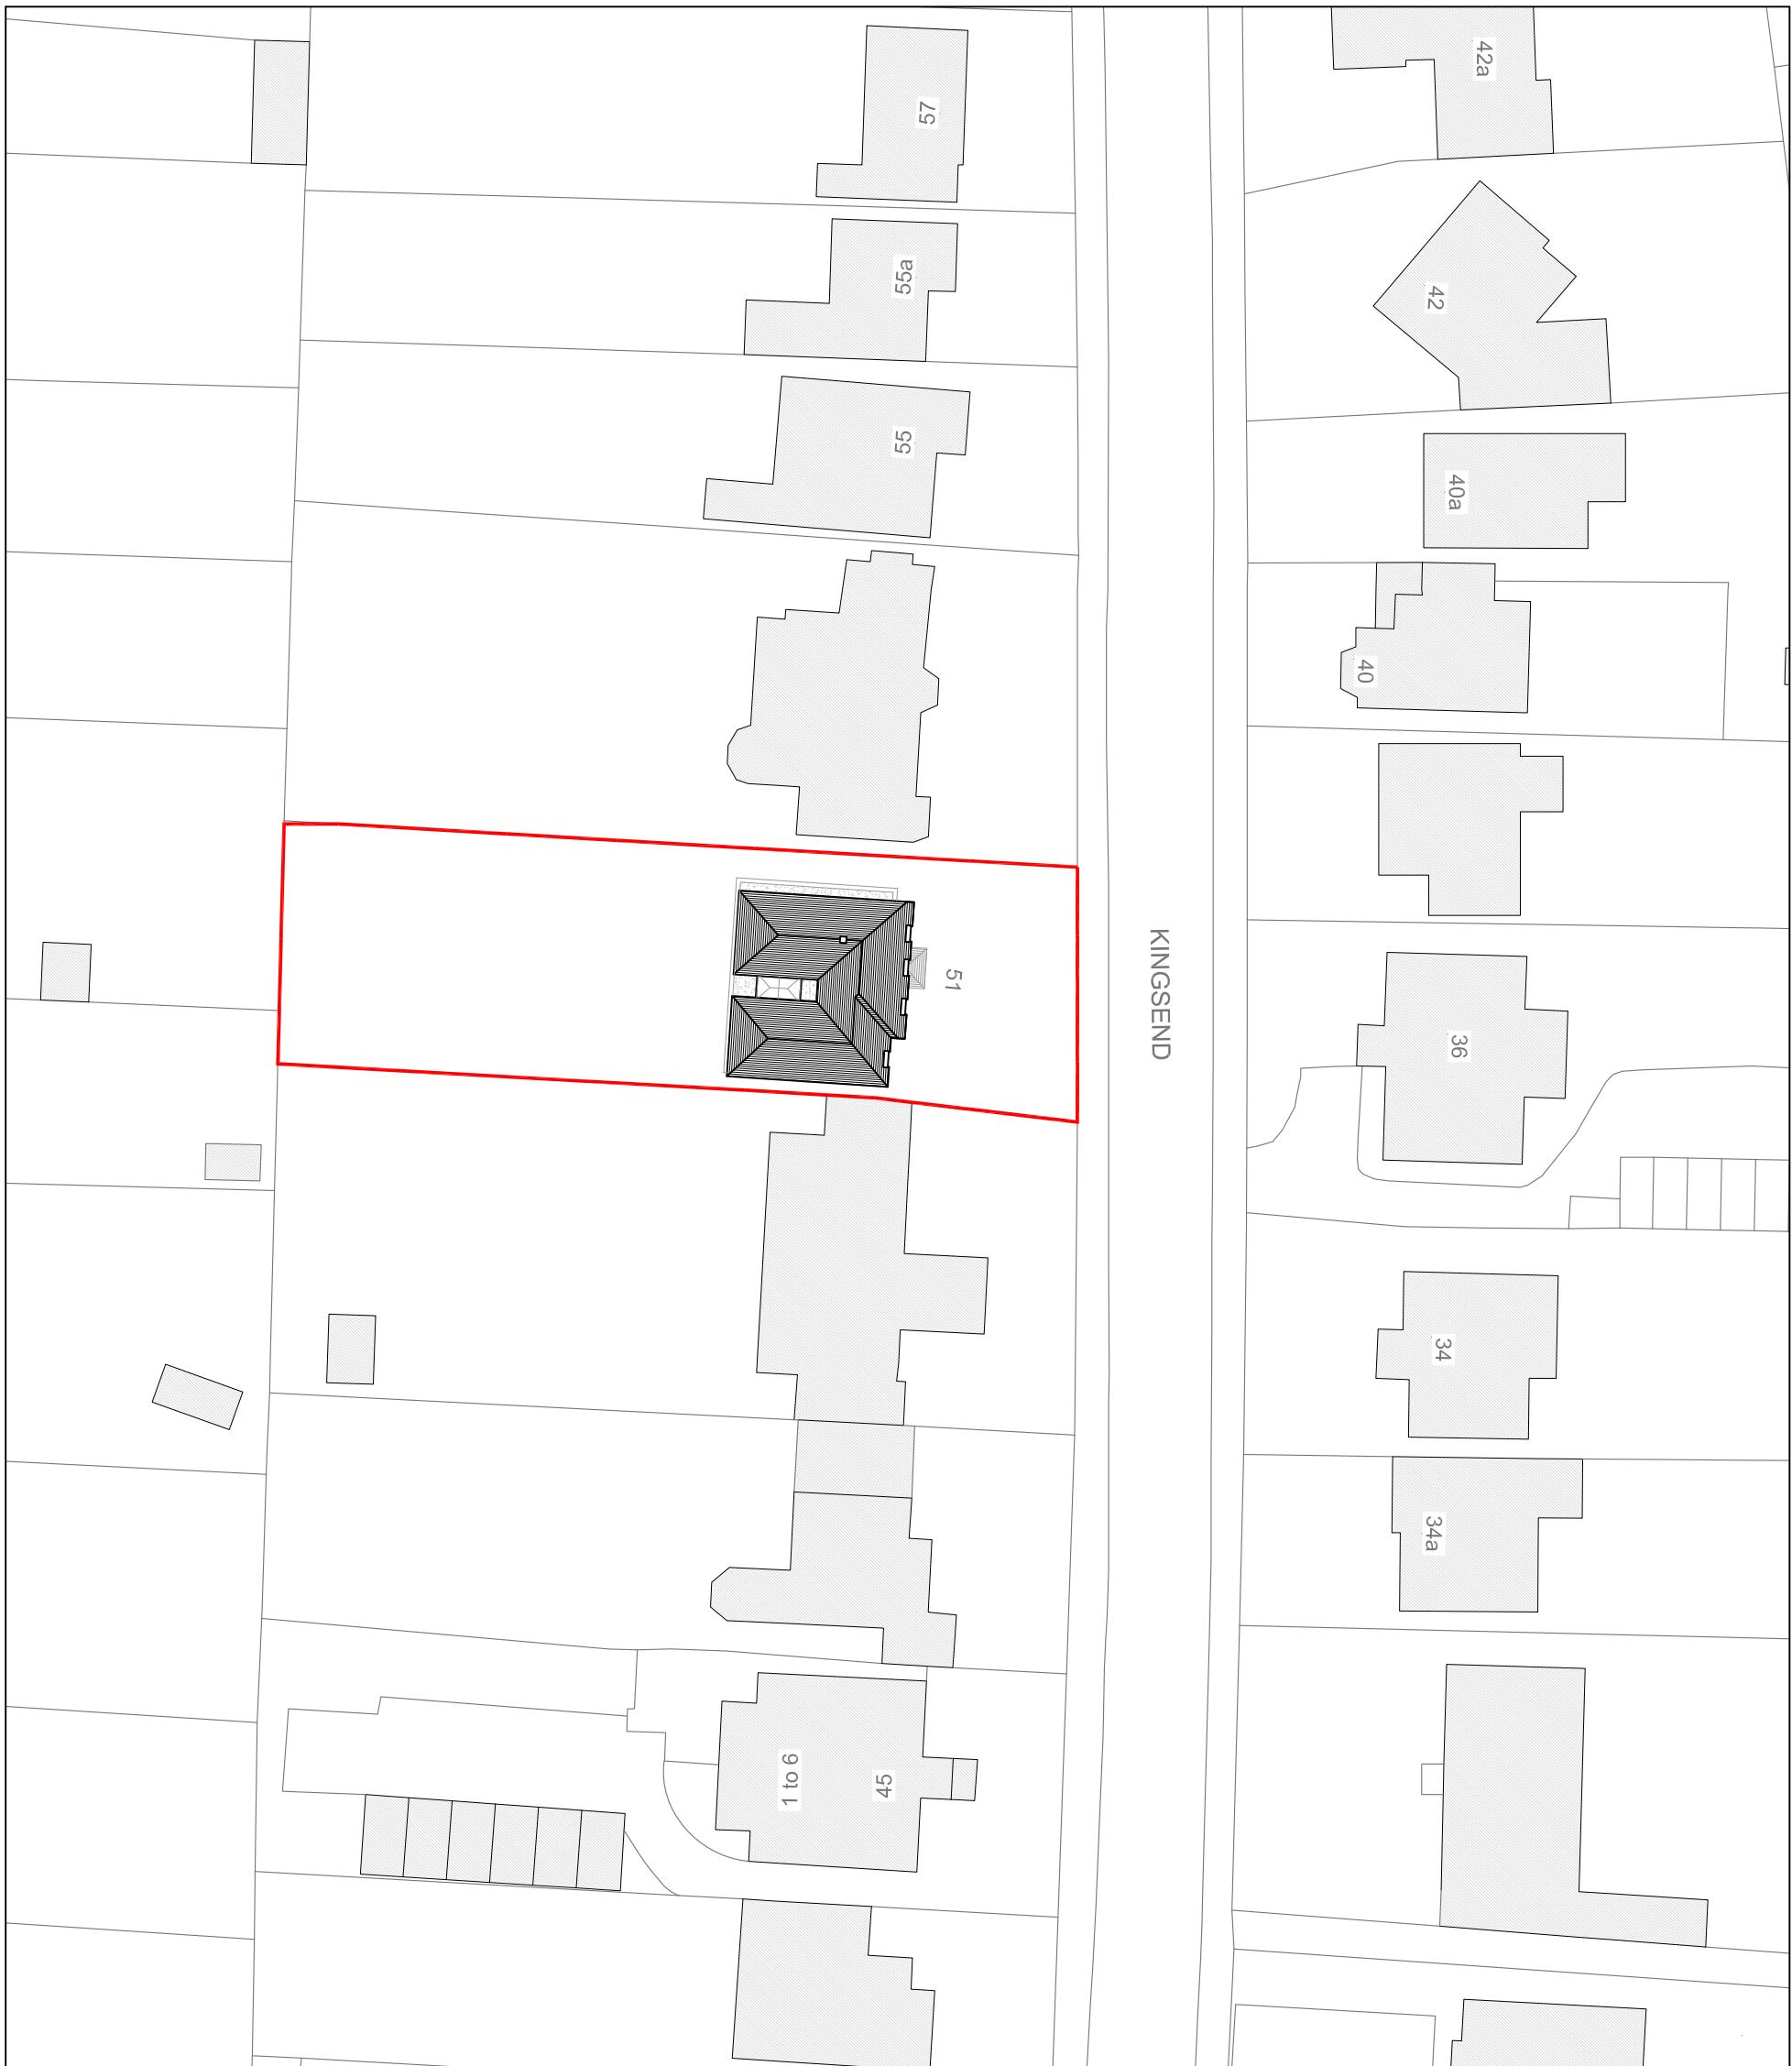

KINGSEND

B	16.11.23	AMENDED TO SUIT CLEVENT COMMENTS	BR		
A	26.10.23	AMENDED TO SUIT PRE-APP COMMENTS	BR		
Rev Date	Description	Int.			
Client					
MR & MRS NEHME					
Project Title PROPOSED EXTENSIONS & ALTERATIONS TO EXISTING DWELLING 51 KINGSEND RUISLIP HA4 7DD					
Drawing Title					
PROPOSED BLOCK PLAN					
Code File	Sheet Size	Scale			
P001	A3	1:500			
Drawn by		Approved by			
BR	JUN2023				
Project No.	Drawing No.	Revision			
0197	P103	B			

**IBR ARCHITECTURE**

This drawing is property of IBR Architecture © and must not be copied or otherwise reproduced. Any such attempts is to be treated as an offence under the Copyright, Design and Patents Act 1988. No part of this drawing may be reproduced without the written permission of the copyright owner. This drawing was produced using AutoCAD 2010.

PLANNING ISSUE