


PROPOSED SIDE ELEVATION

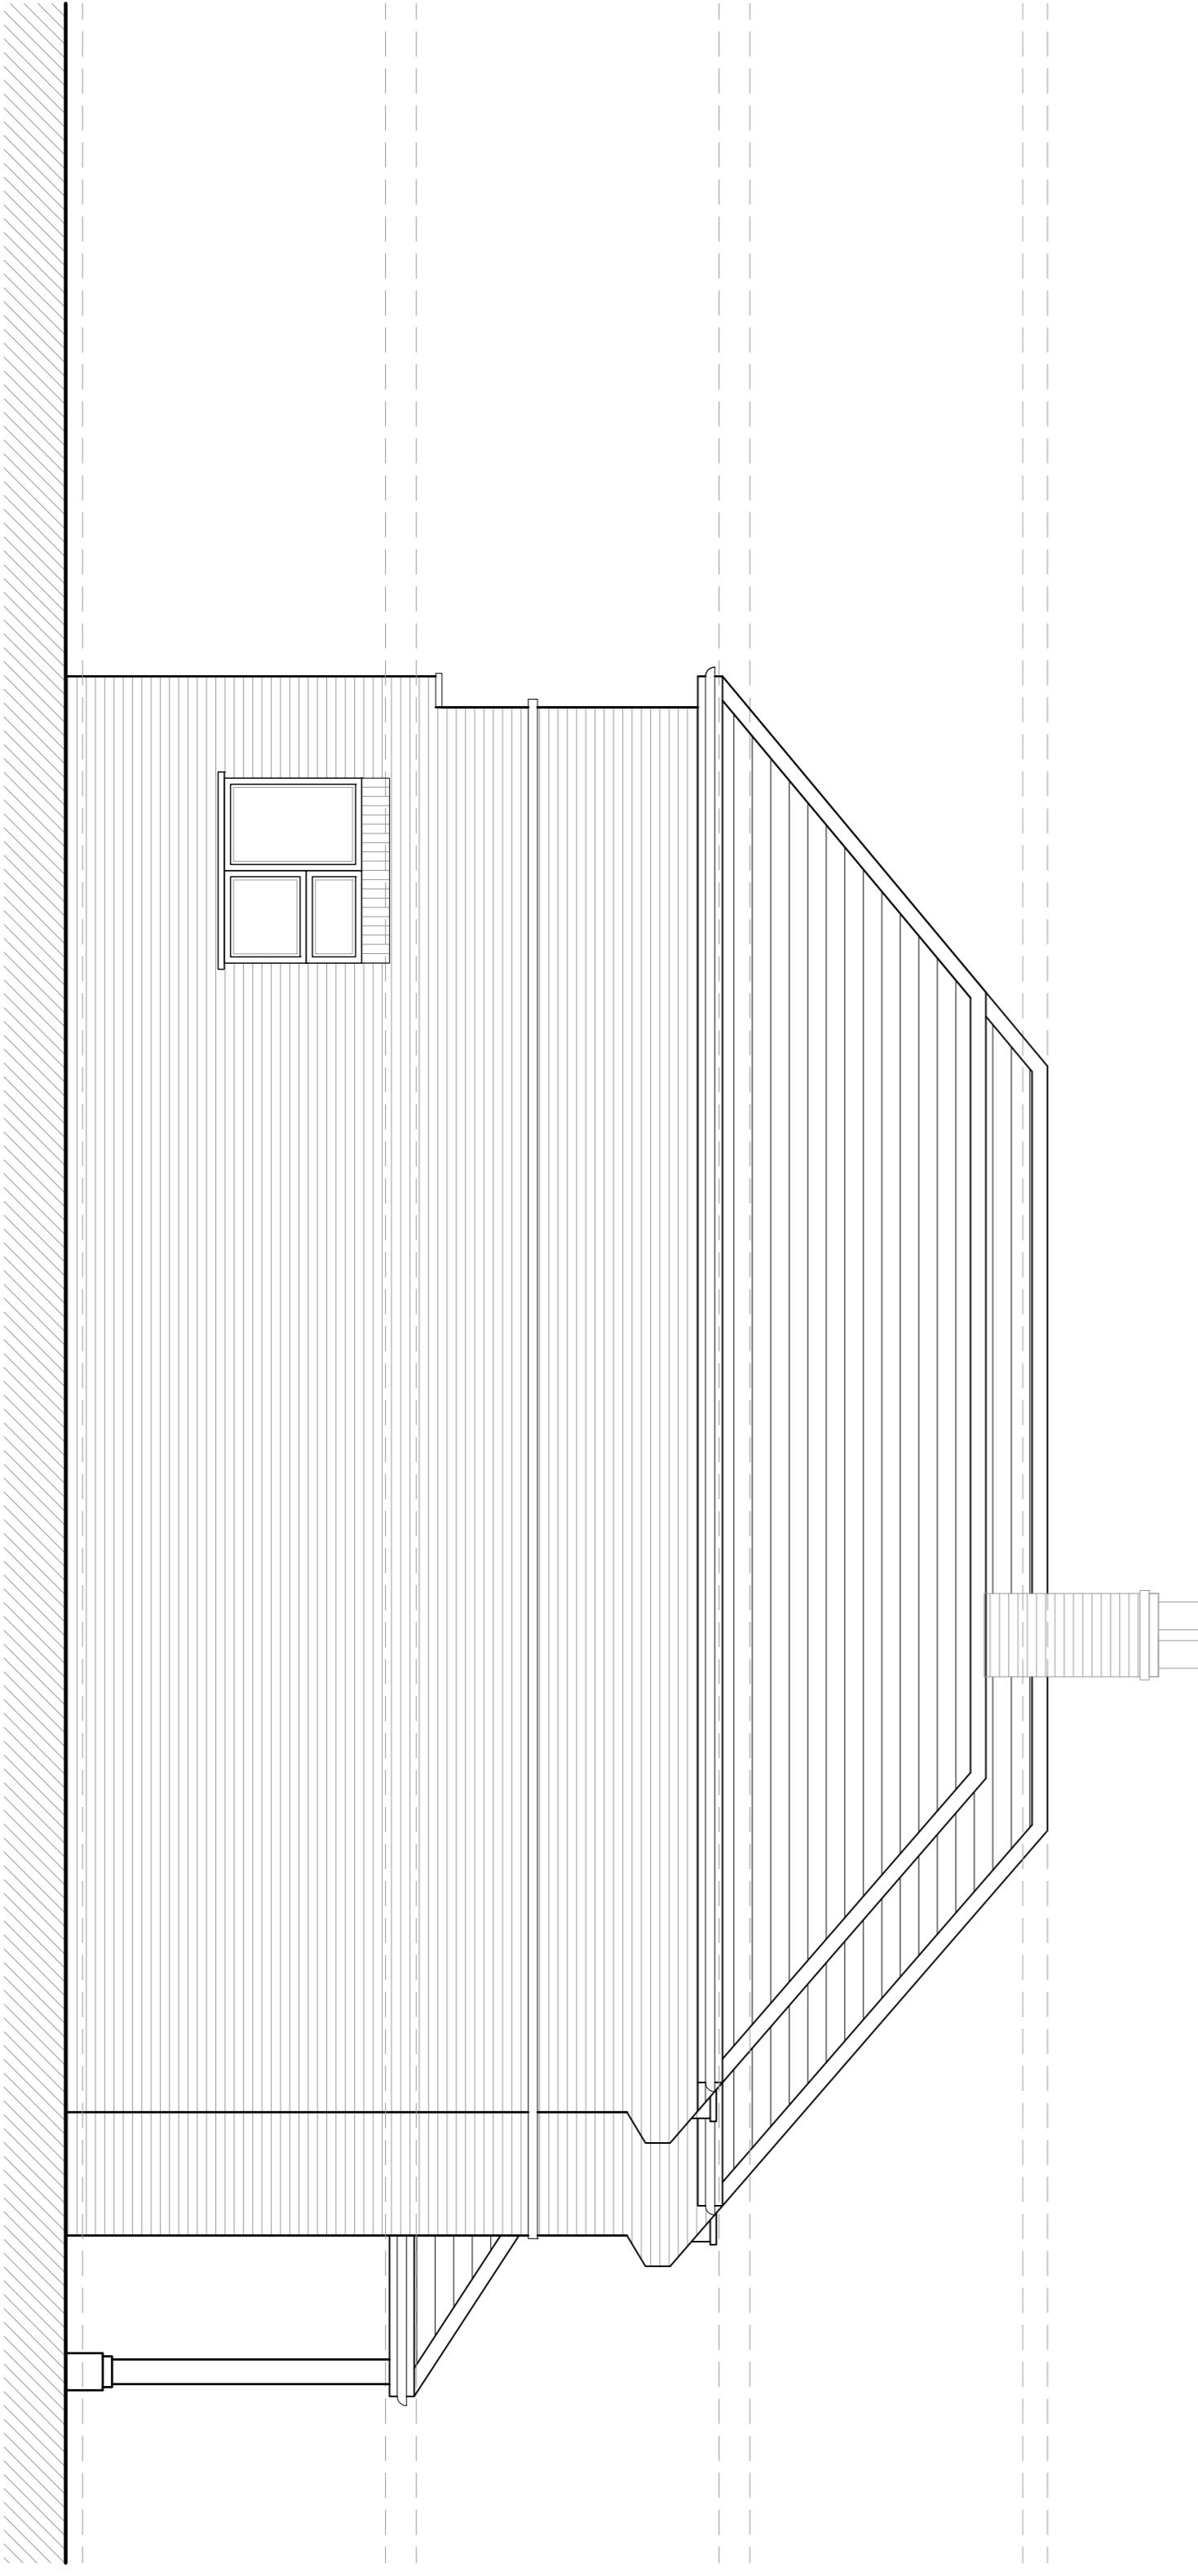

PROPOSED SIDE ELEVATION

Project Title	PROPOSED EXTENSIONS & ALTERATIONS TO EXISTING DWELLING		
A Ref Date	26/02/23 AMENDED TO SUIT PRE-APP COMMENTS BR		
Client	MR & MRS NEHME		
Drawing Title	PROPOSED SIDE ELEVATIONS		
Code File	Sheet Size	Scale	
P005	A1	1:50	
Drawn by	Drawing Date	Approved by	
BR	JUN/2023		
Project No.	Drawing No.	Revision	
0197	P402	B	

IBR ARCHITECTURE

This drawing is property of IBR Architecture © and must not be copied or otherwise reproduced. All dimensions must be checked on site before commencing work. No dimensions to be scaled from this drawing. This drawing was produced using AutoCAD 2010.