



Tree Protection Plan



Plan Legend

- Tree/s to be retained
- Tree/s to be removed
- Centre colours
  - Category A Tree
  - Category B Tree
  - Category C Tree
  - Category U Tree
- Root Protection Area (RPA)  
If amended, the original is a dotted blue circle
- Protective fencing
- Construction & storage exclusion zone
- Existing hard surface retained during works

- At this site, operations are to occur in the following sequence:
1. Carry out tree work operations highlighted yellow in the tree data schedule (Appendix 2). All tree works are to be carried out by a competent and experienced arborist to current British Standards (see Appendix 5.9 for assistance finding a suitable arborist).
  2. Erect protective fencing along the position(s) shown by the dashed red line/s on the TPP.
  3. Provide a photographic record of Tree Protection - to be signed off by arboriculturist.
  4. Commence construction
  5. Remove tree protection when all construction activity has ended.
  6. Carry out landscaping works.

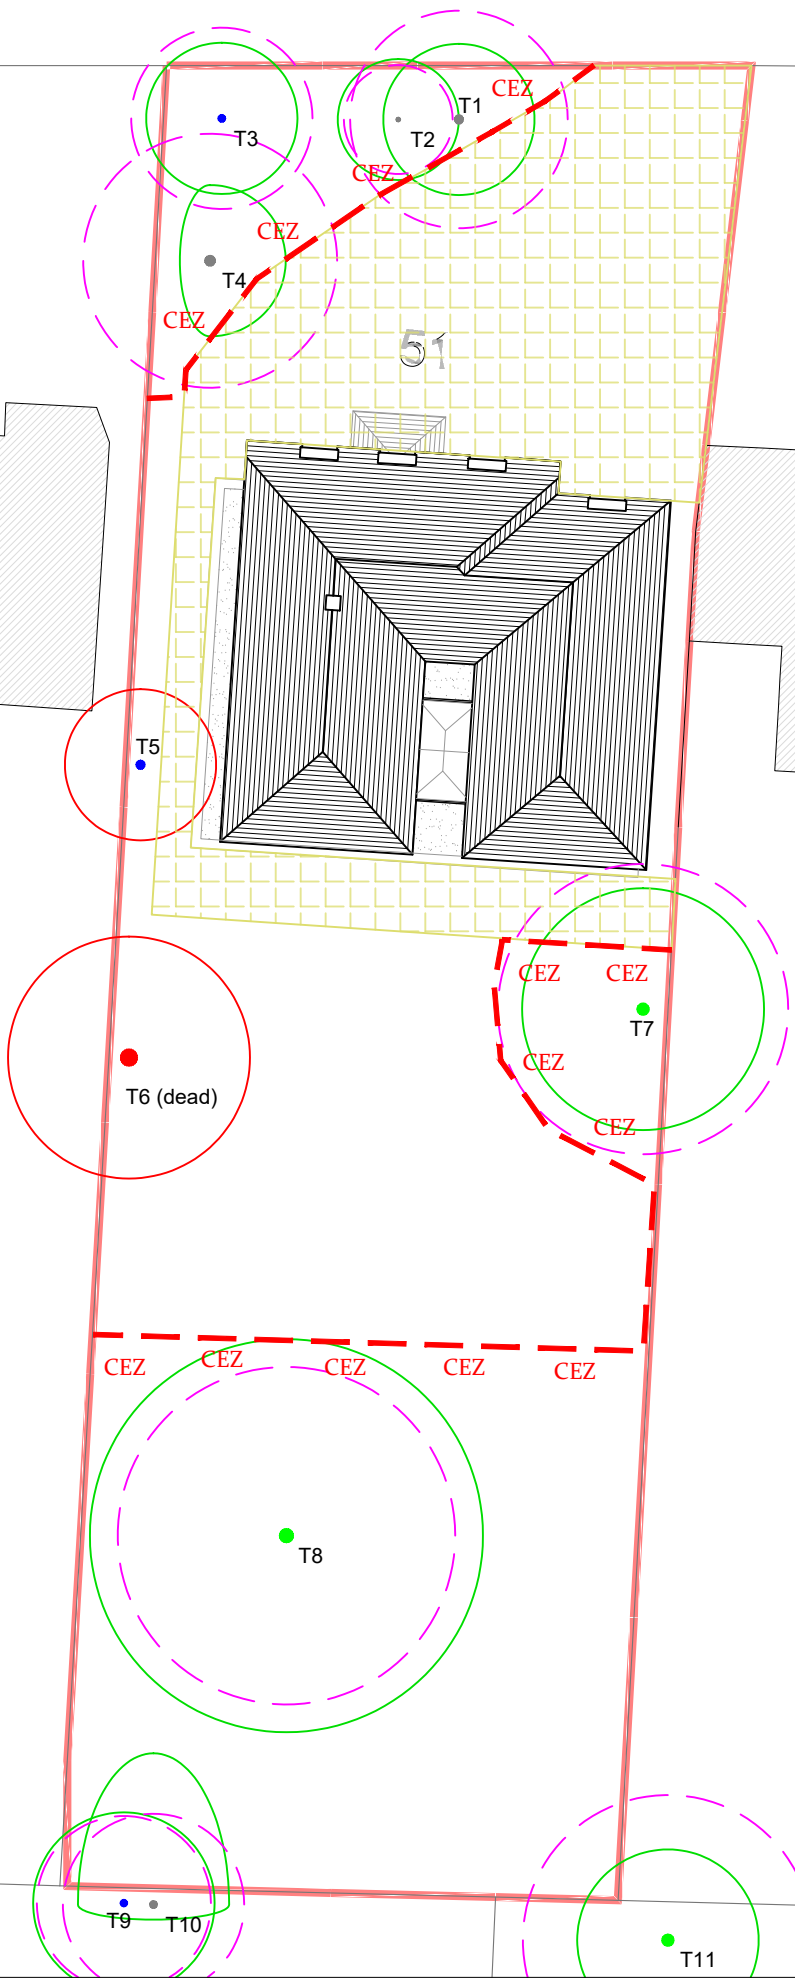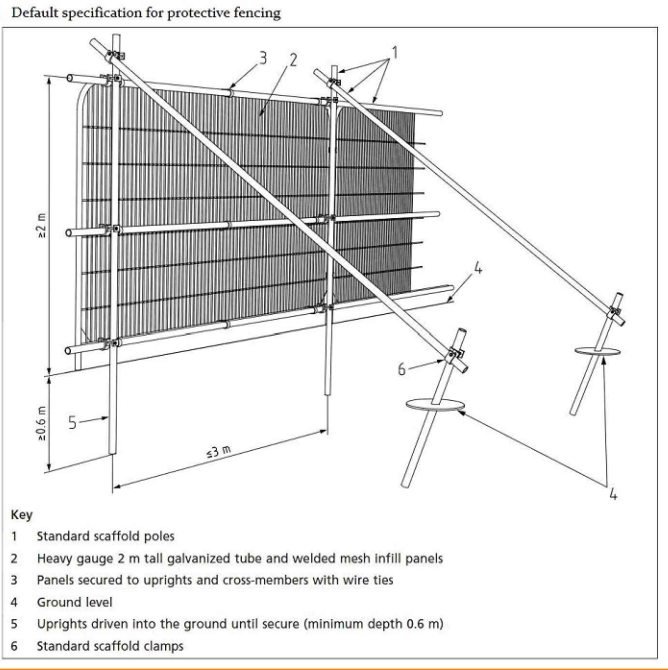

Scale: 1:250 @ A3  
0 5m 10m

Site Address: 51 Kingsend, Ruslip  
Middlesex, HA4 7DD

Client: Chris Nehme  
Drawing No: TH/A3/2444/TPP

Job Ref: TH 2444 | Date: 10/07/2024

Trevor Heaps  
Arboricultural Consultancy Ltd



07957 763 533  
trevor@trevorheaps.co.uk  
www.trevorheaps.co.uk