


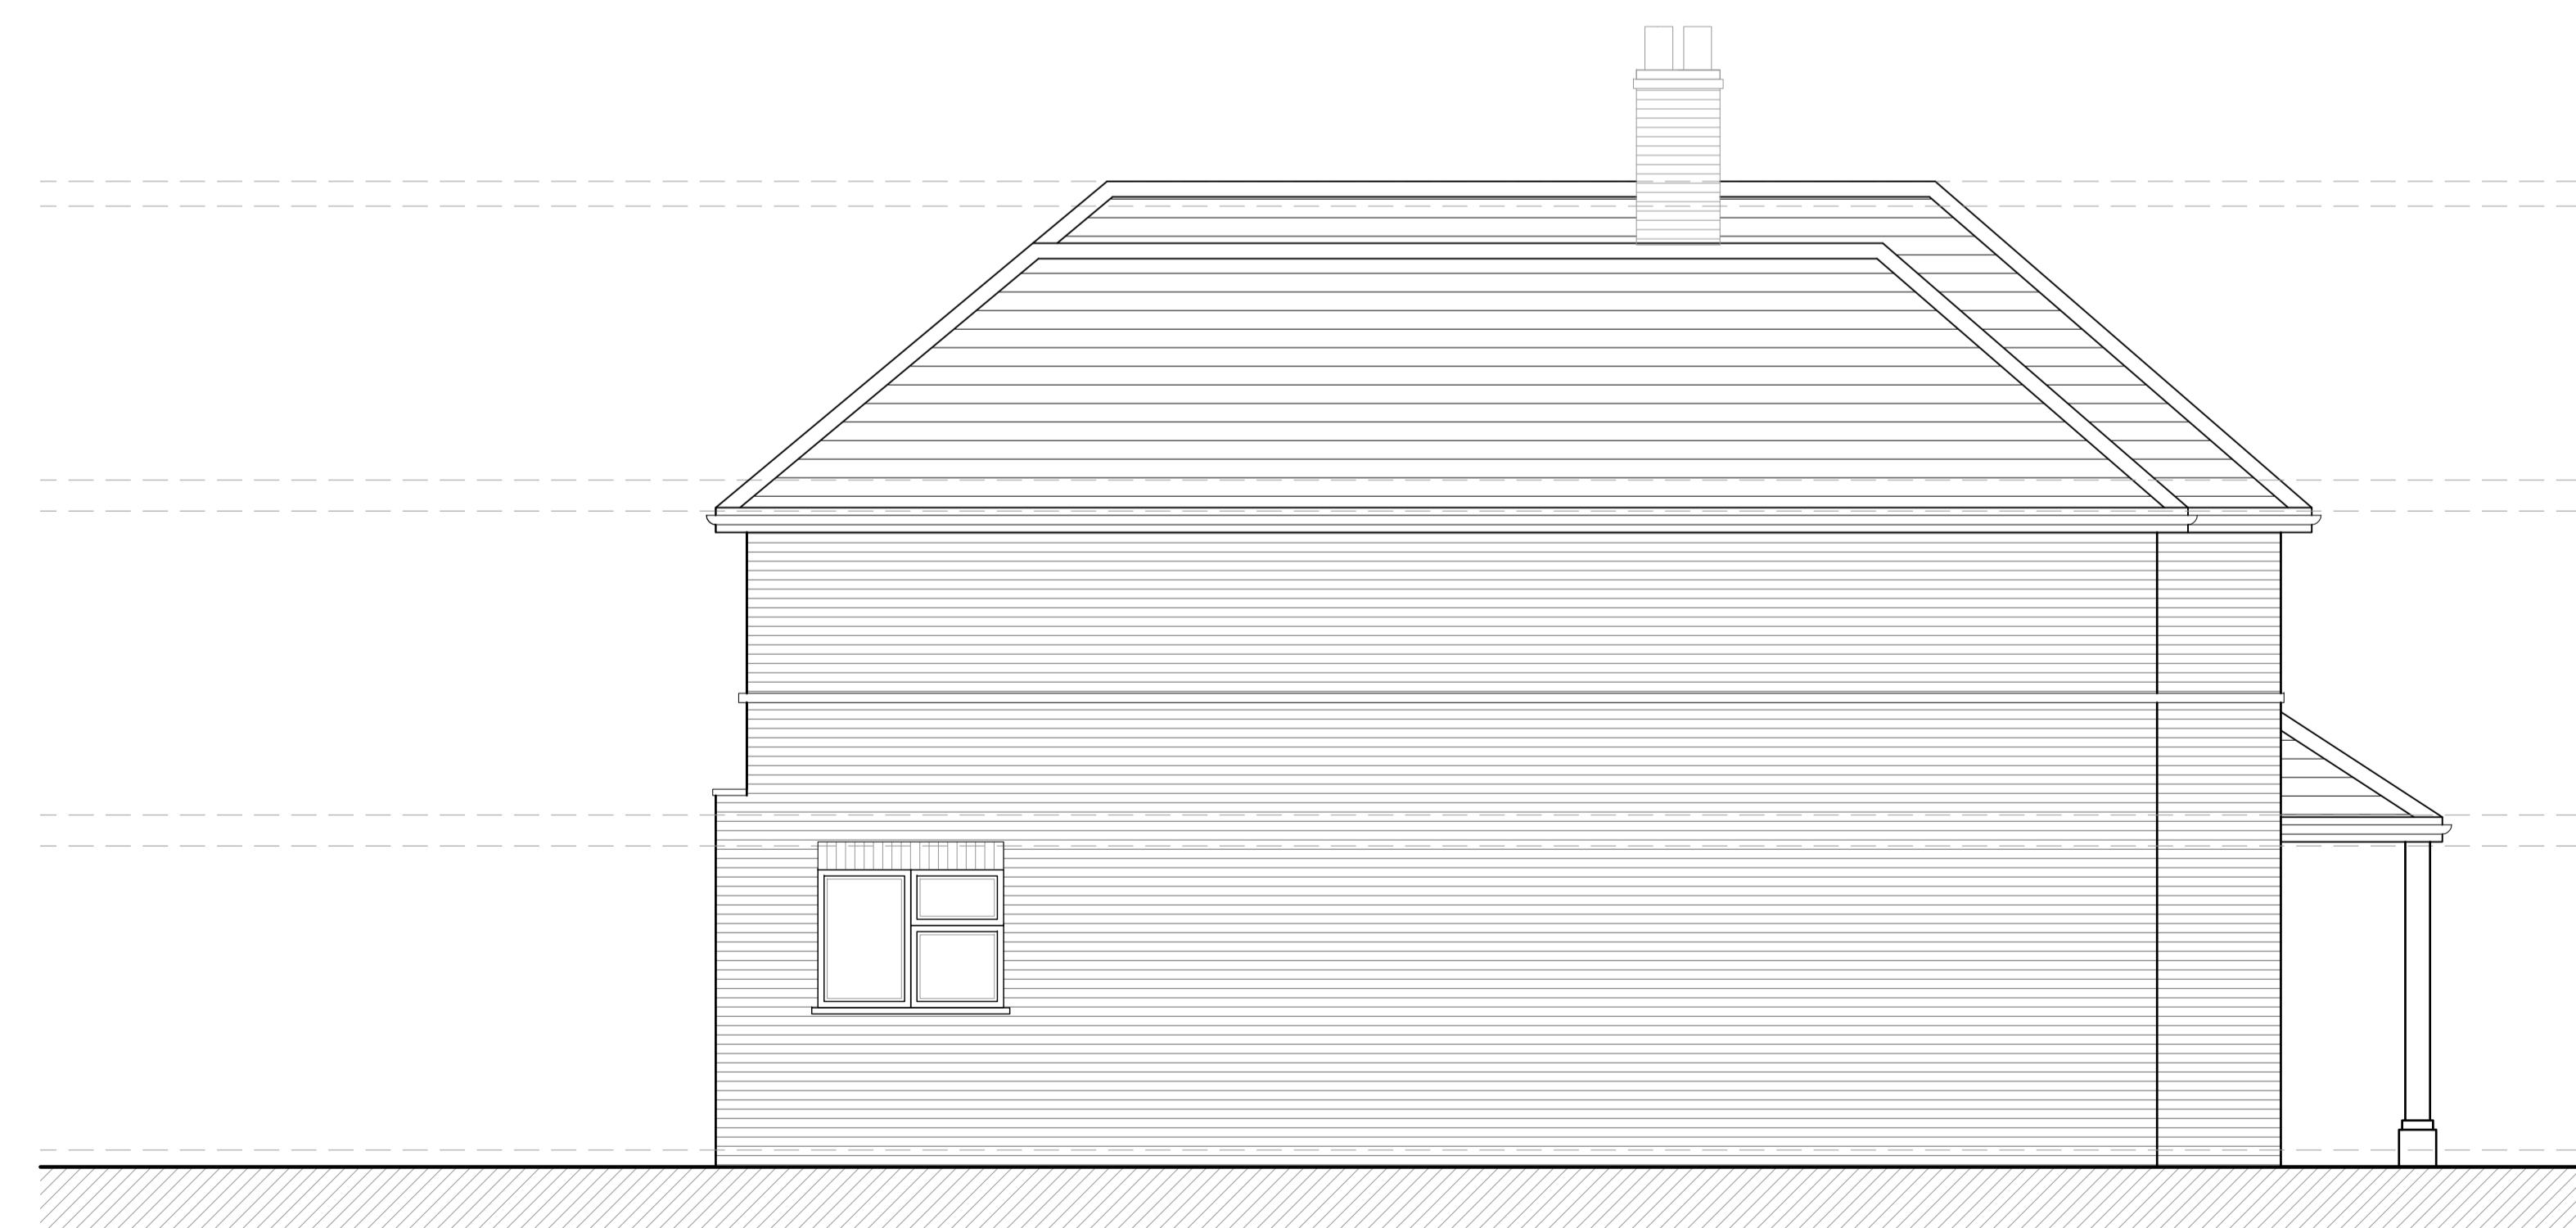

PROPOSED SIDE ELEVATION



PROPOSED SIDE ELEVATION

C	14.03.25	AMENDED TO SUIT CLIENT COMMENTS	BR
B	16.11.23	AMENDED TO SUIT CLIENT COMMENTS	BR
A	26.10.23	AMENDED TO SUIT PRE-APP COMMENTS	BR
Rev	Date	Description	Init.

Client

MR & MRS NEHME

Project Title: PROPOSED EXTENSIONS & ALTERATIONS TO EXISTING DWELLING  
51 KINGSEND, RUISLIP, HA4 7DD  
Drawing Title:

PROPOSED SIDE ELEVATIONS

Cad File	Sheet Size	Scale
P005	A1	1:50
Drawn by	Drawing Date	Approved by
BR	JUN.2023	-

Project No.	Drawing No.	Revision
0197	P402	C

BR ARCHITECTURE

This drawing is property of BR Architecture © and must not be copied or otherwise reproduced. All dimensions must be checked on site before commencing work. No dimensions to be scaled from this drawing. This drawing was produced using AutoCad 2010.

PLANNING ISSUE