


34a Kingsend, Ruislip, HA4 7DA

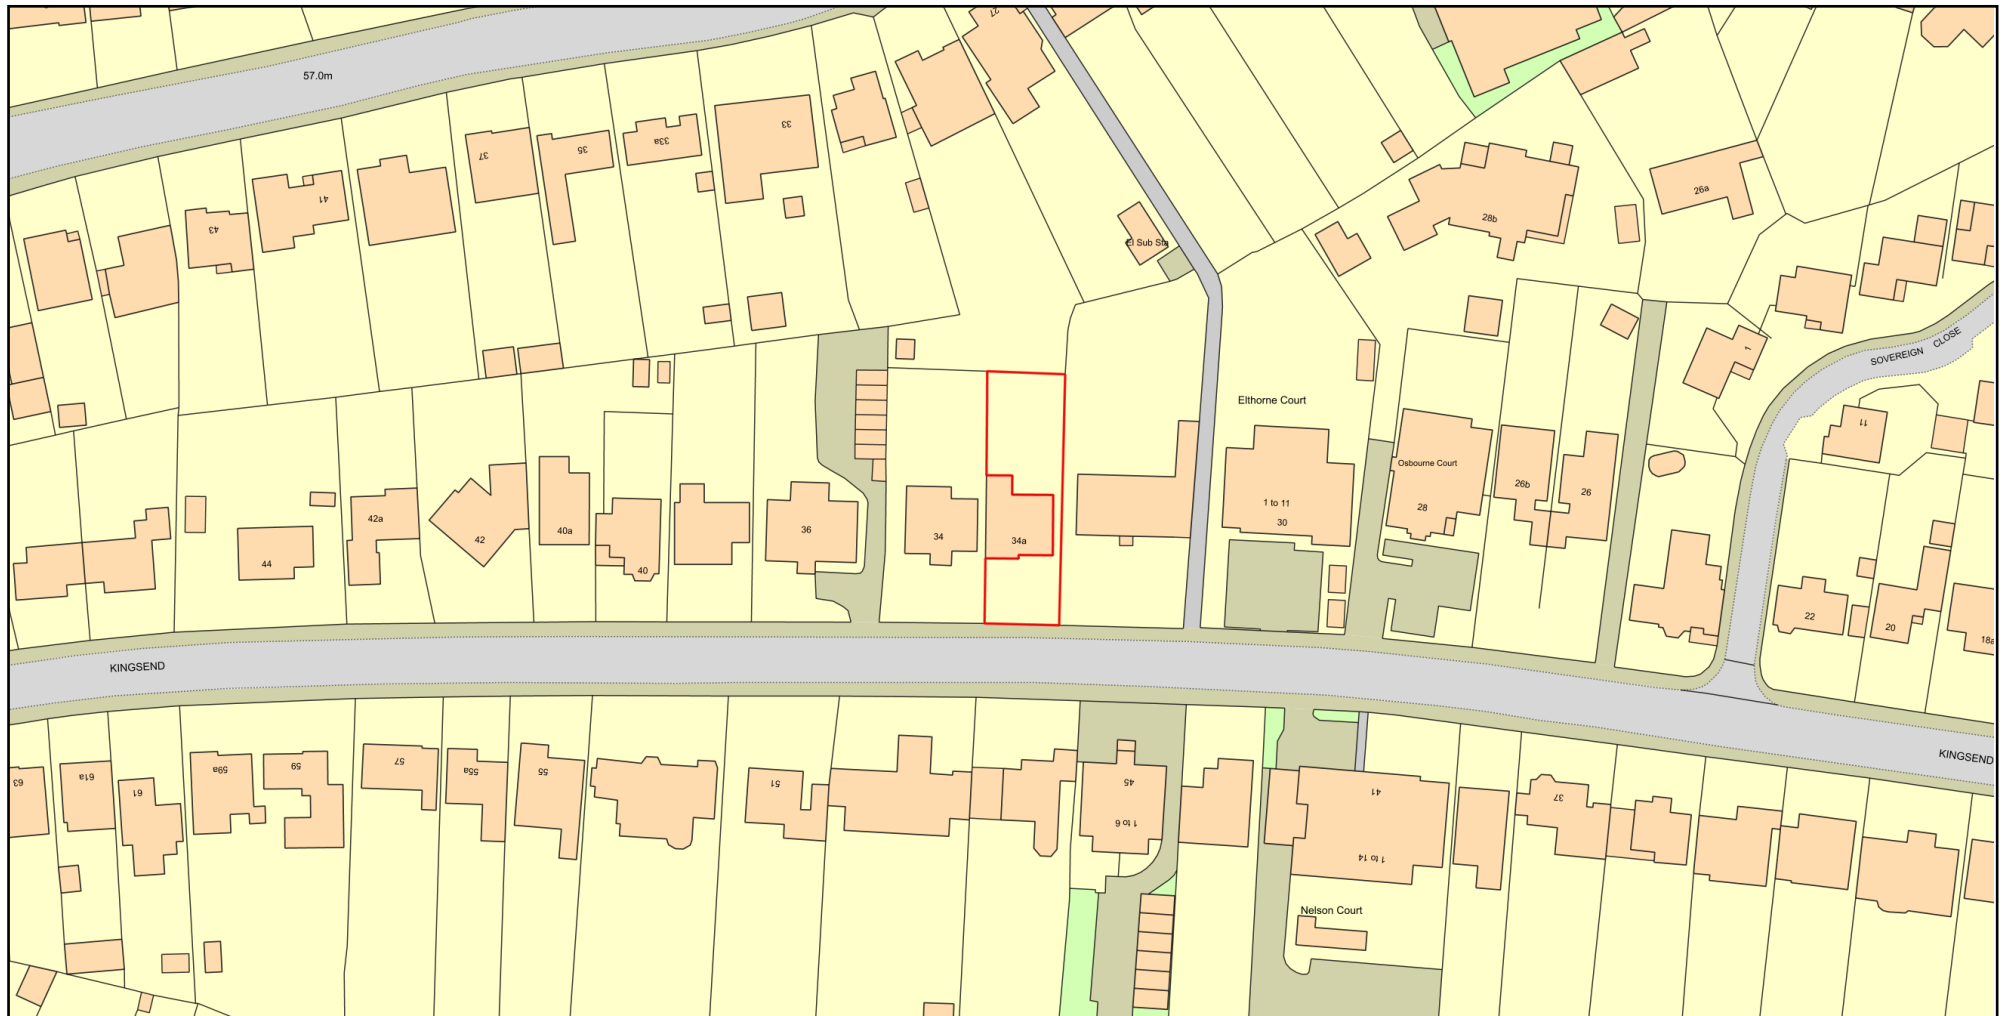

Plan Produced for: Hillingdon Council Planning

Date Produced: 30 Apr 2021

Plan Reference Number: TQRQM21120165931909

Scale: 1:1250 @ A4

© Crown copyright and database rights 2021 OS 100042766