
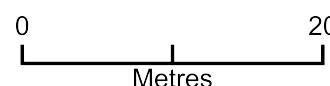


34a Kingsend, Ruislip, HA4 7DA

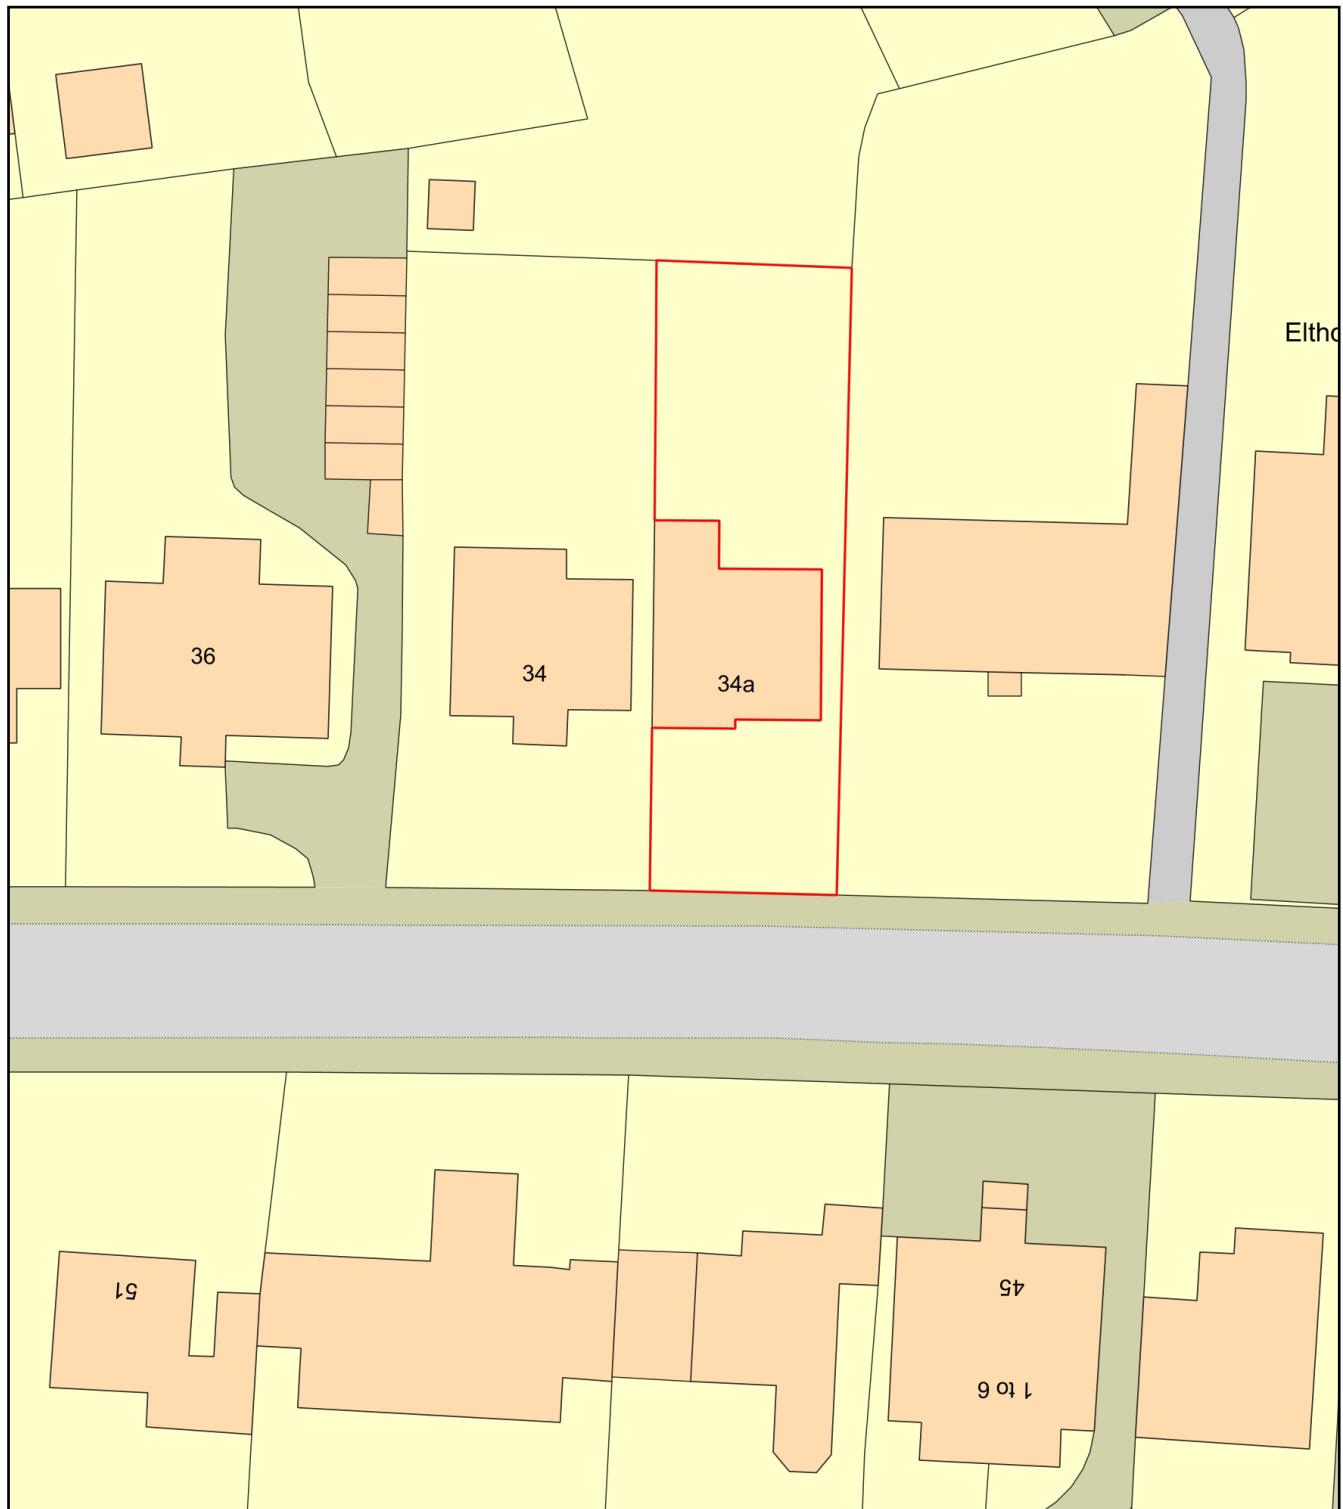

Plan Produced for: Hillingdon Council Planning

Date Produced: 30 Apr 2021

Plan Reference Number: TQRQM21120170505265

Scale: 1:500 @ A4