
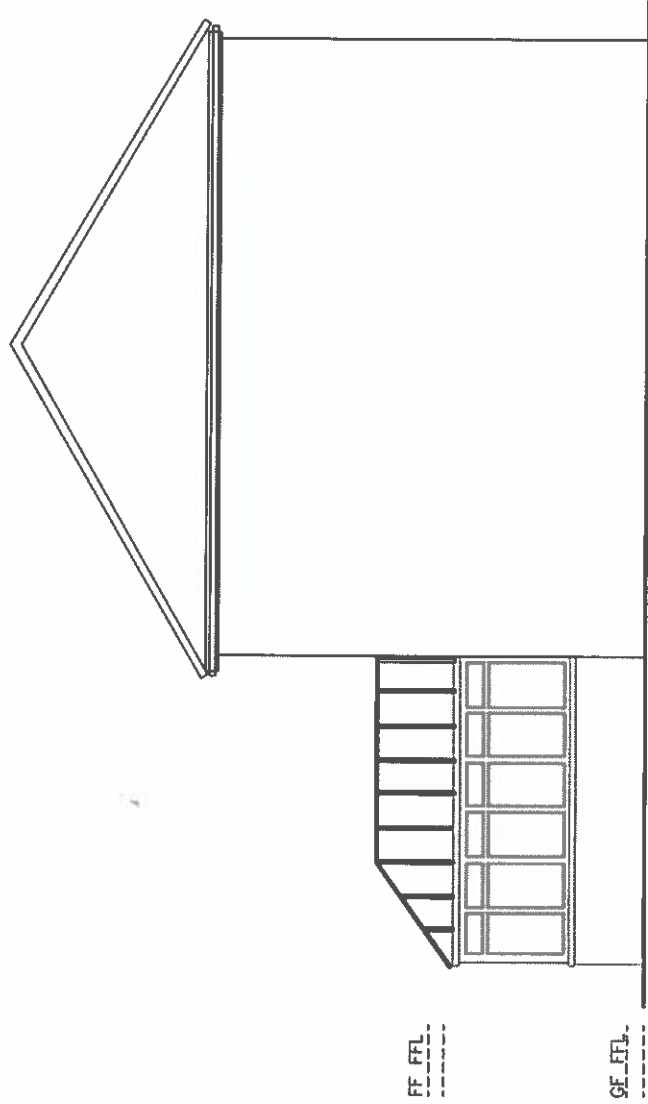
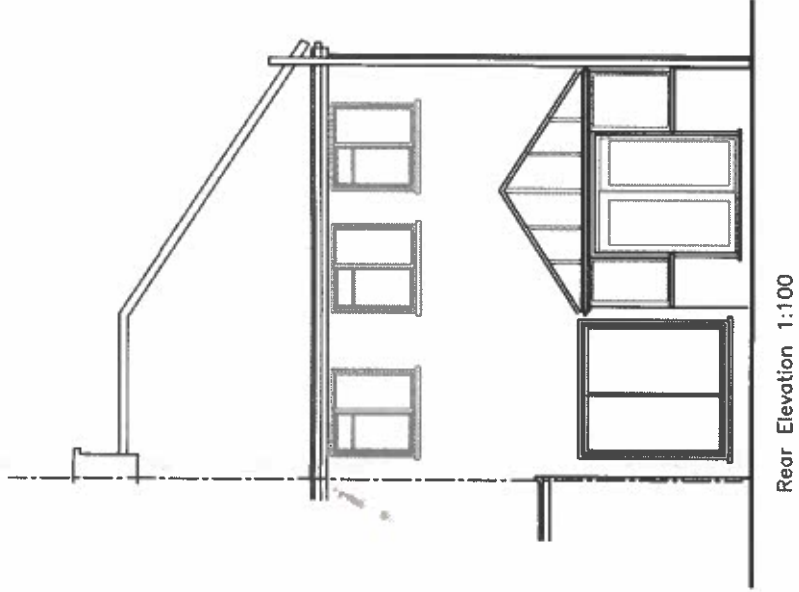


FOR PLANNING PURPOSES ONLY

ADDRESS 4a Lawrence Drive Ickenham UB10 8RN			
DRAWING TITLE Plans / elevations extg			
PROPOSAL Single storey rear extension			
SCALE 1:100	DATE April 22	REV	
DRAWING NUMBER L.01			

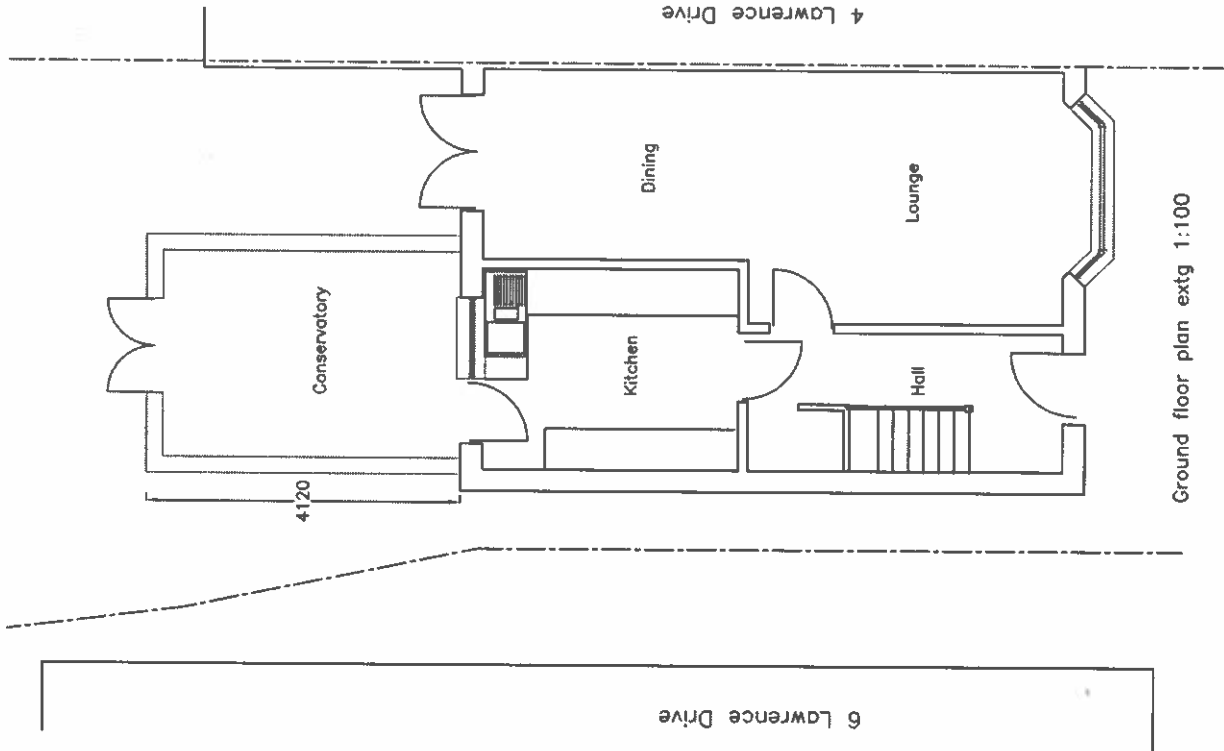

Side Elevation 1:100

Side Elevation 1:100