
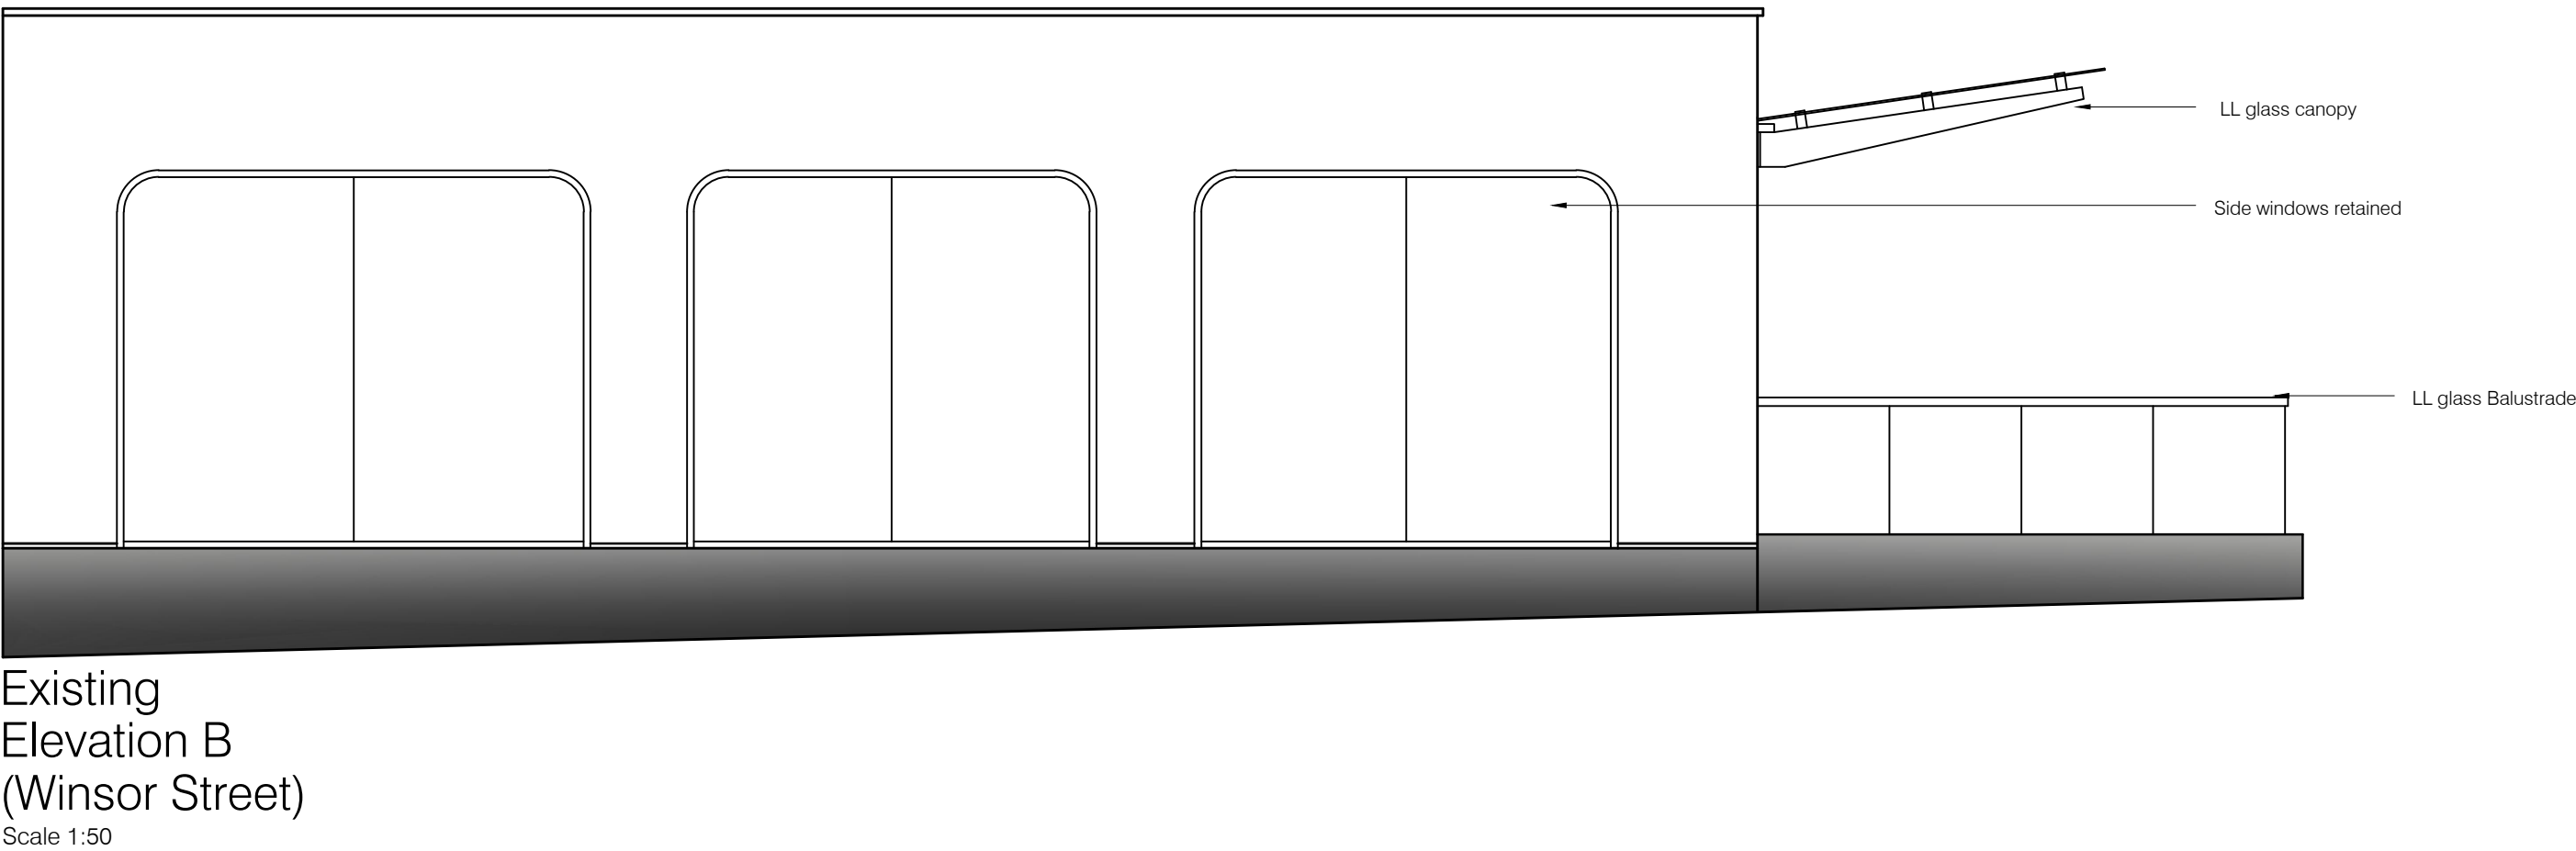


©This drawing is the property of Harrison Company Limited. Copyright is reserved by them and the drawing issued on condition that it is not copied either wholly or part without the consent in writing of Harrison Company Limited. Figured dimensions to take preference over those scaled. All dimensions to be checked on site before commencement of any work or shop drawings. This drawing is to be read in conjunction with the specification when existing.

REVISIONS			
Rev	by	Date	Comment
A	VM	01.04.2022	Above door sign updated
B	VM	01.04.2022	Above door sign updated
C	KLW	13.06.2022	Notes updated to suit client comments
D	VM	13.06.2022	Notes updated to suit client comments
E	VM	15.06.2022	Notes updated to suit client comments

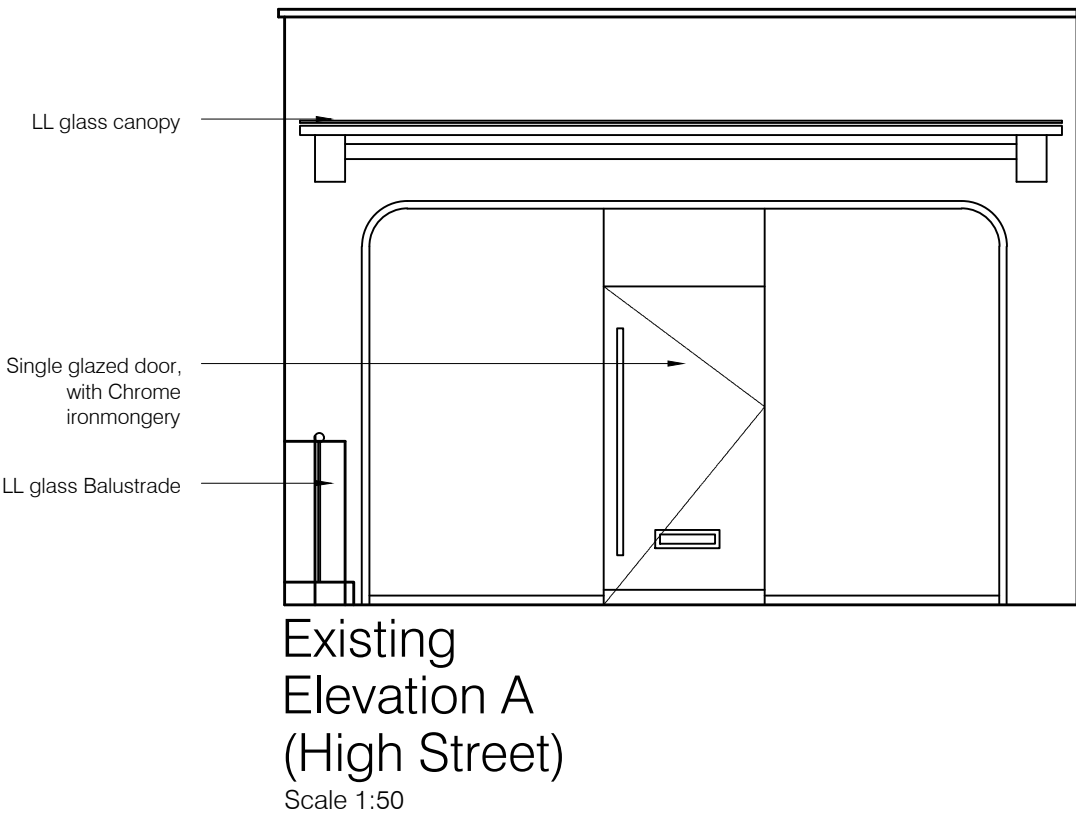

PRELIMINARY ISSUE

CLIENT		CHIPOTLE	
PROJECT		Uxbridge	
TITLE			
External Elevations Propsoed and Existing			
DRAWN	CHECKED		
VM	--		
SCALE @ A1	DATE		
1:50	Feb 2022		
DRAWING NO.			
5045/05/E			

**Harrison.** LONDON +44 (0) 20 7046 6556  
BIRMINGHAM +44 (0) 121 321 3030  
DALLAS +1972 807 9237