
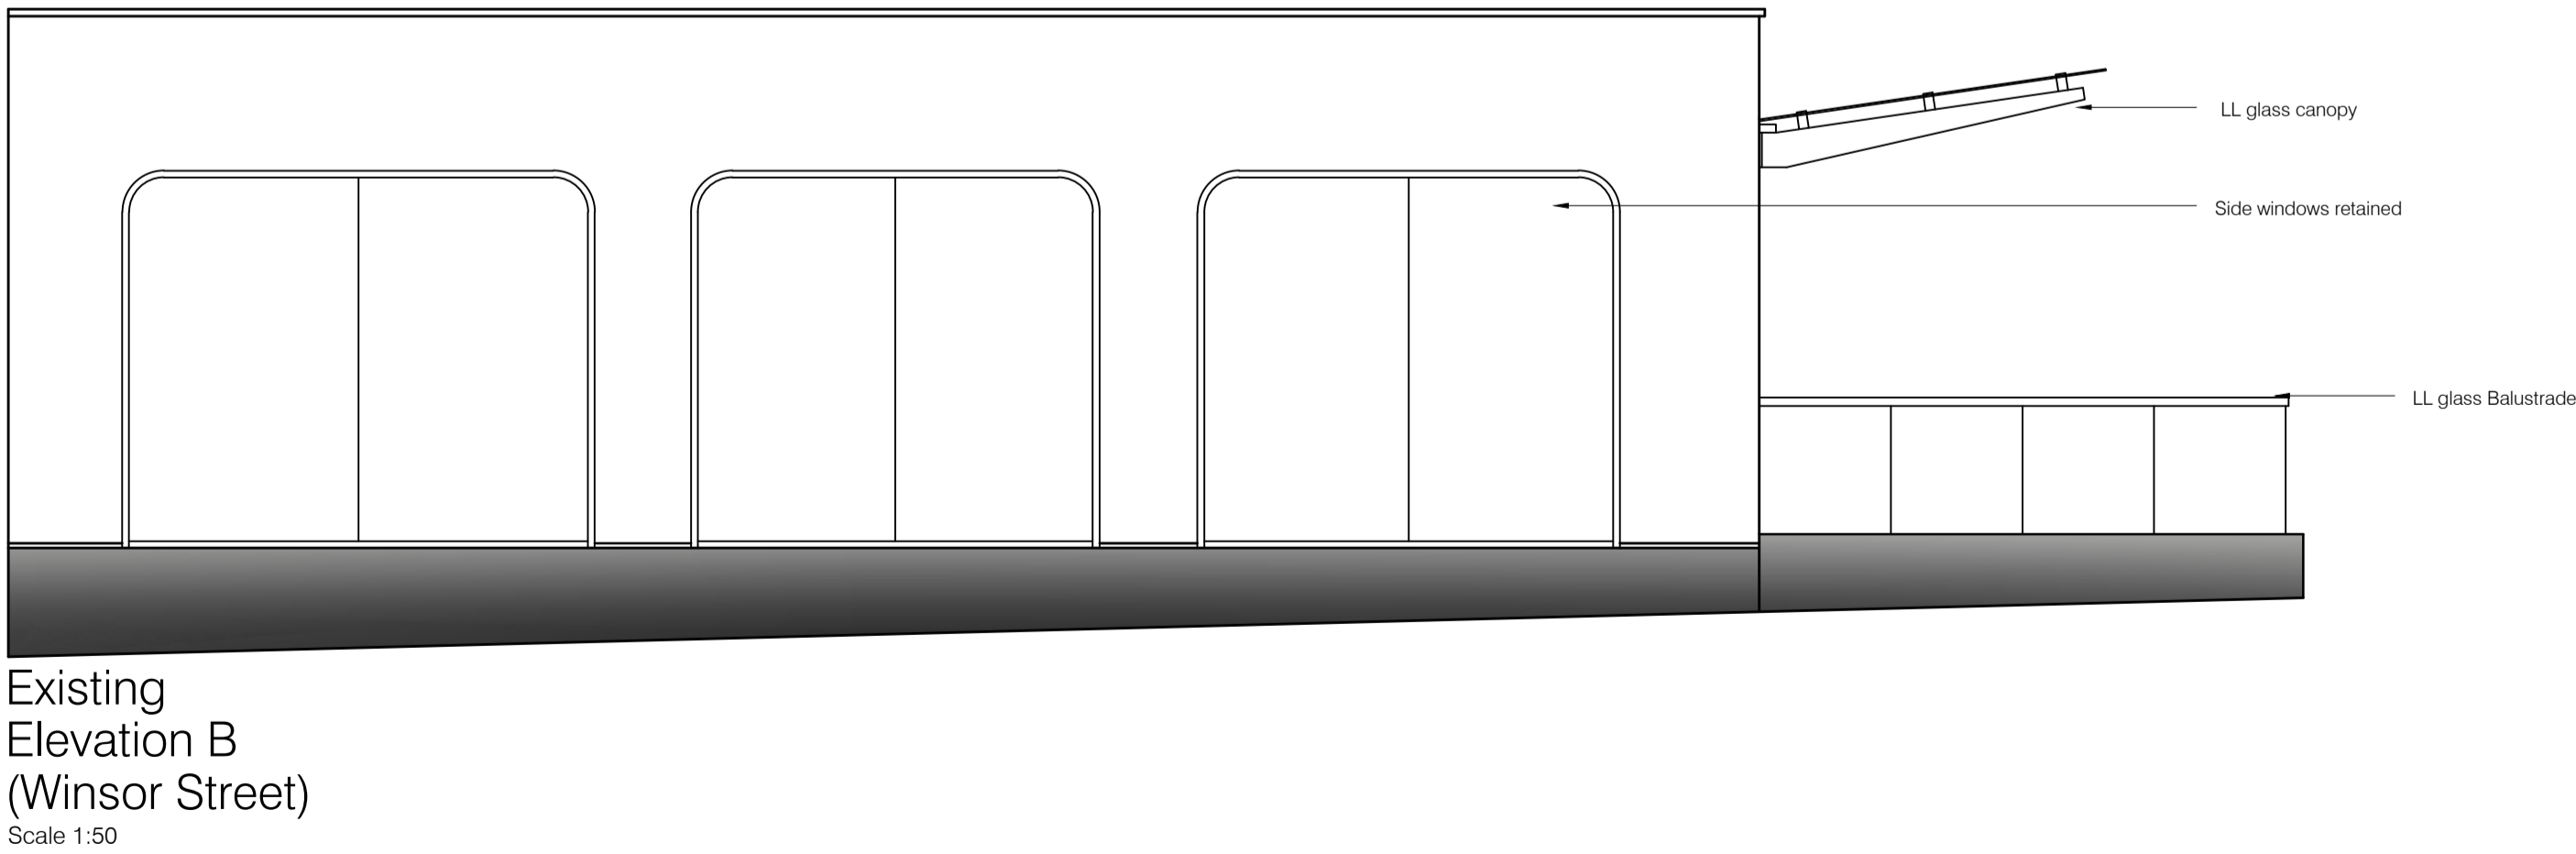
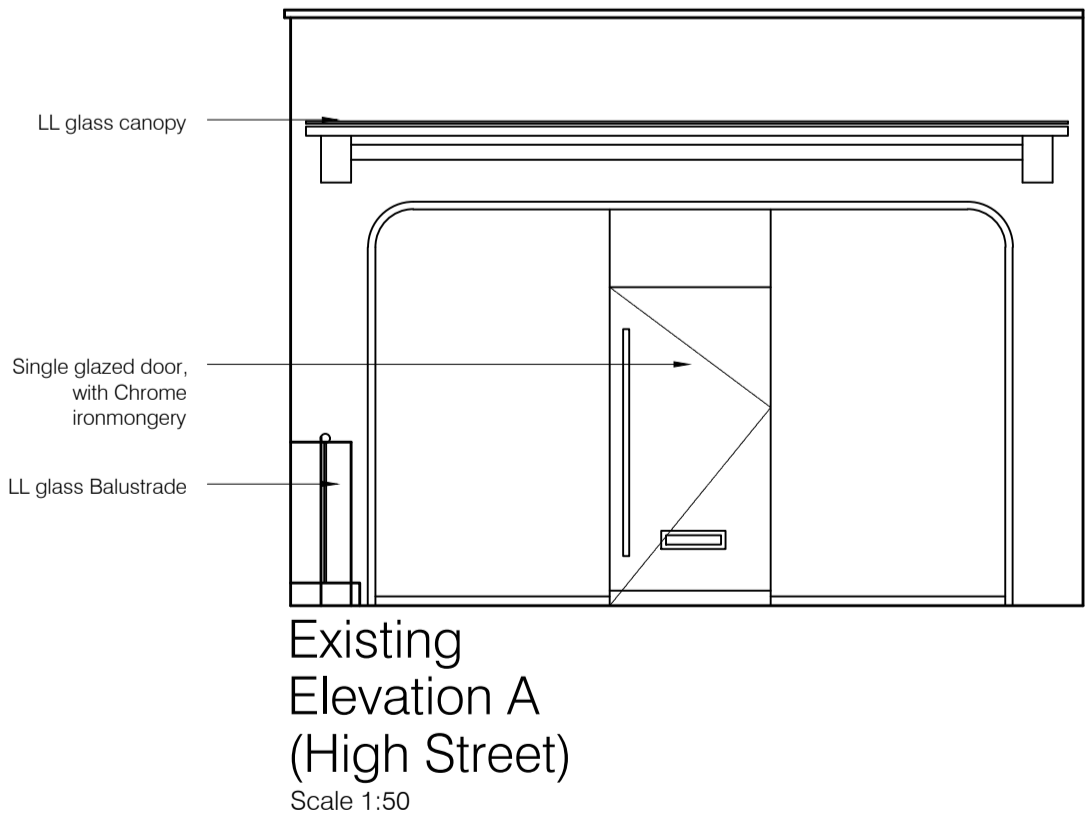
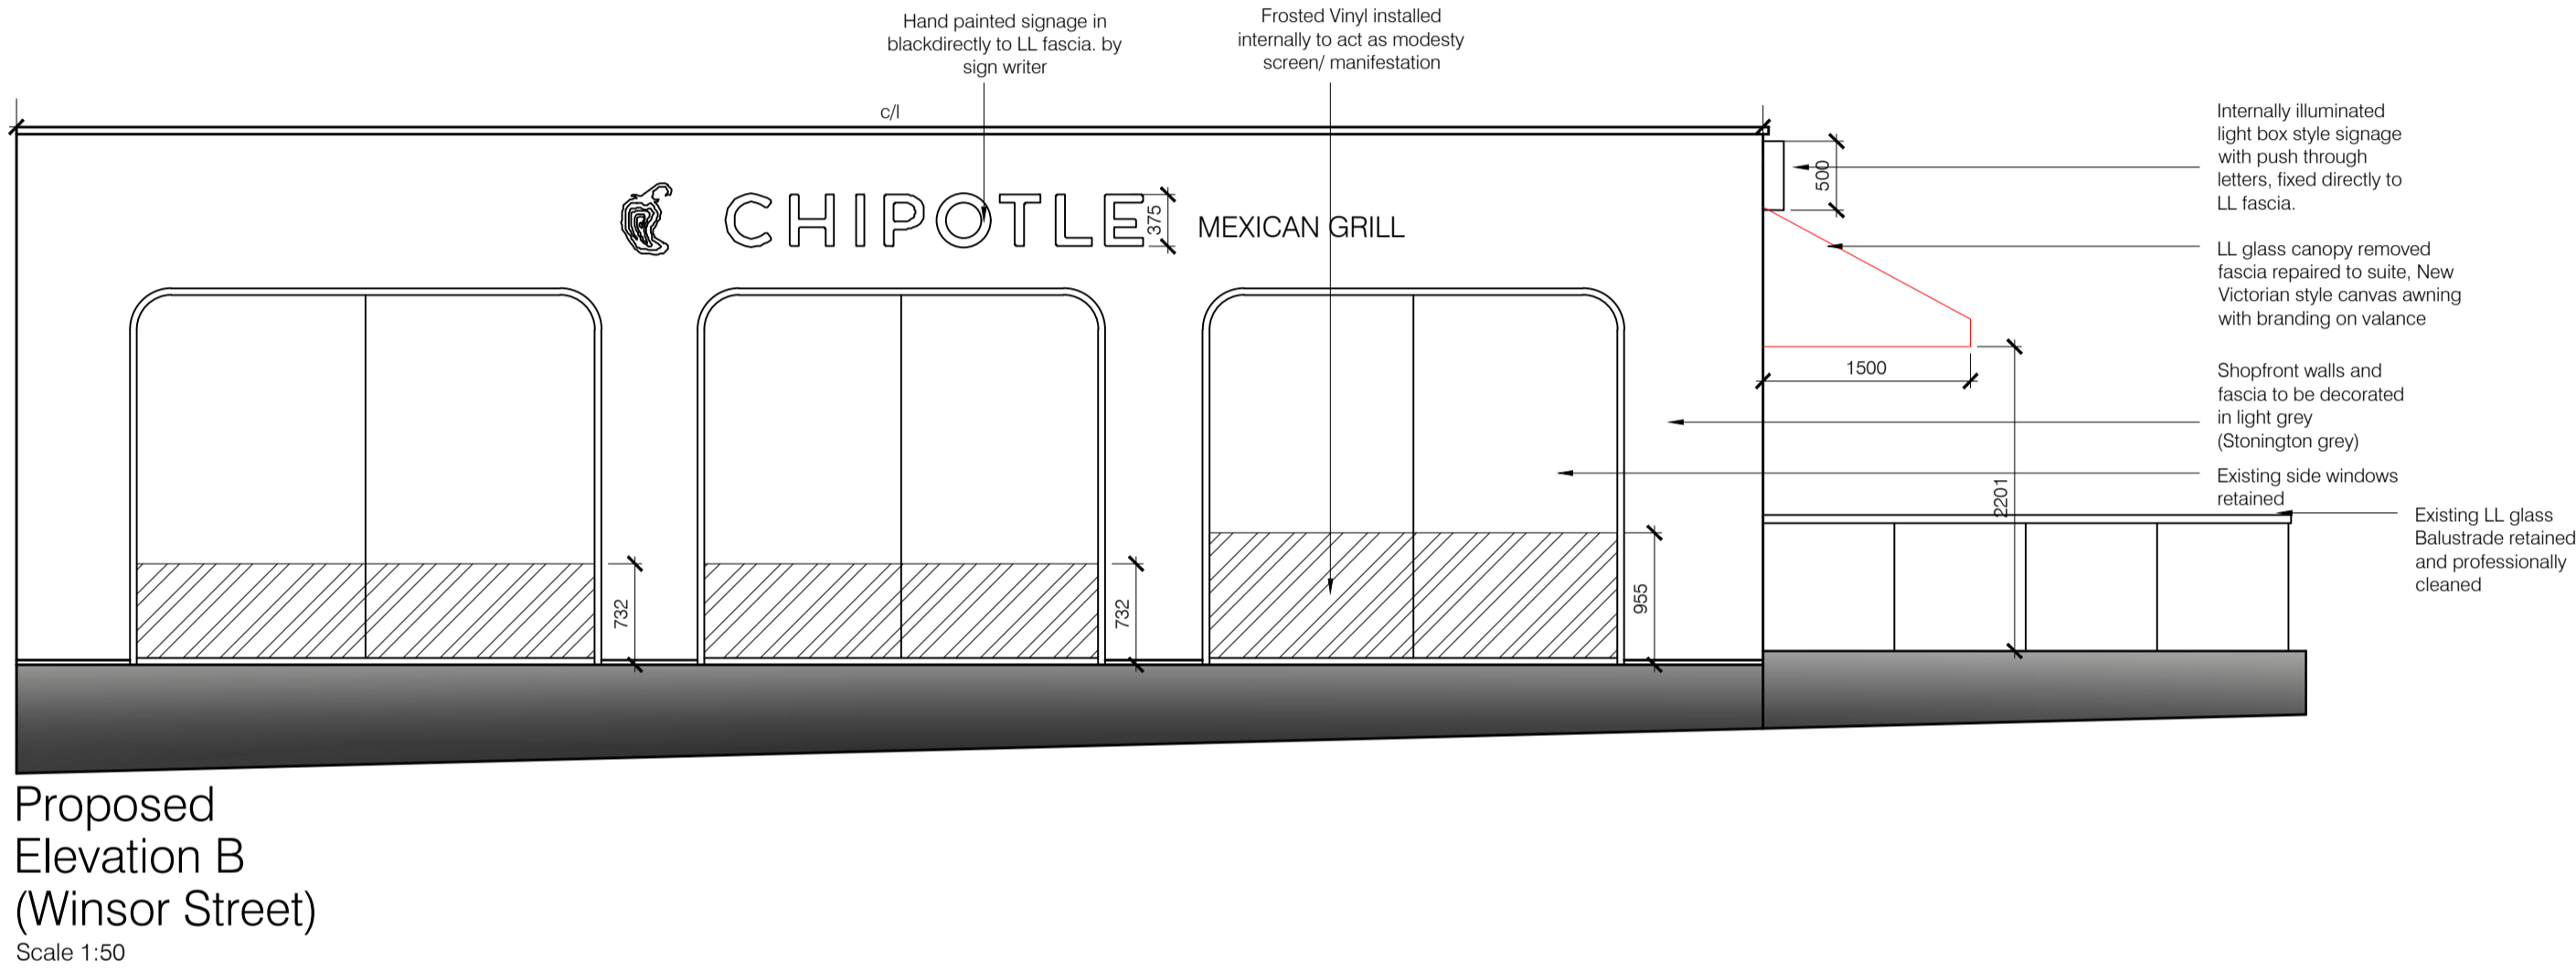
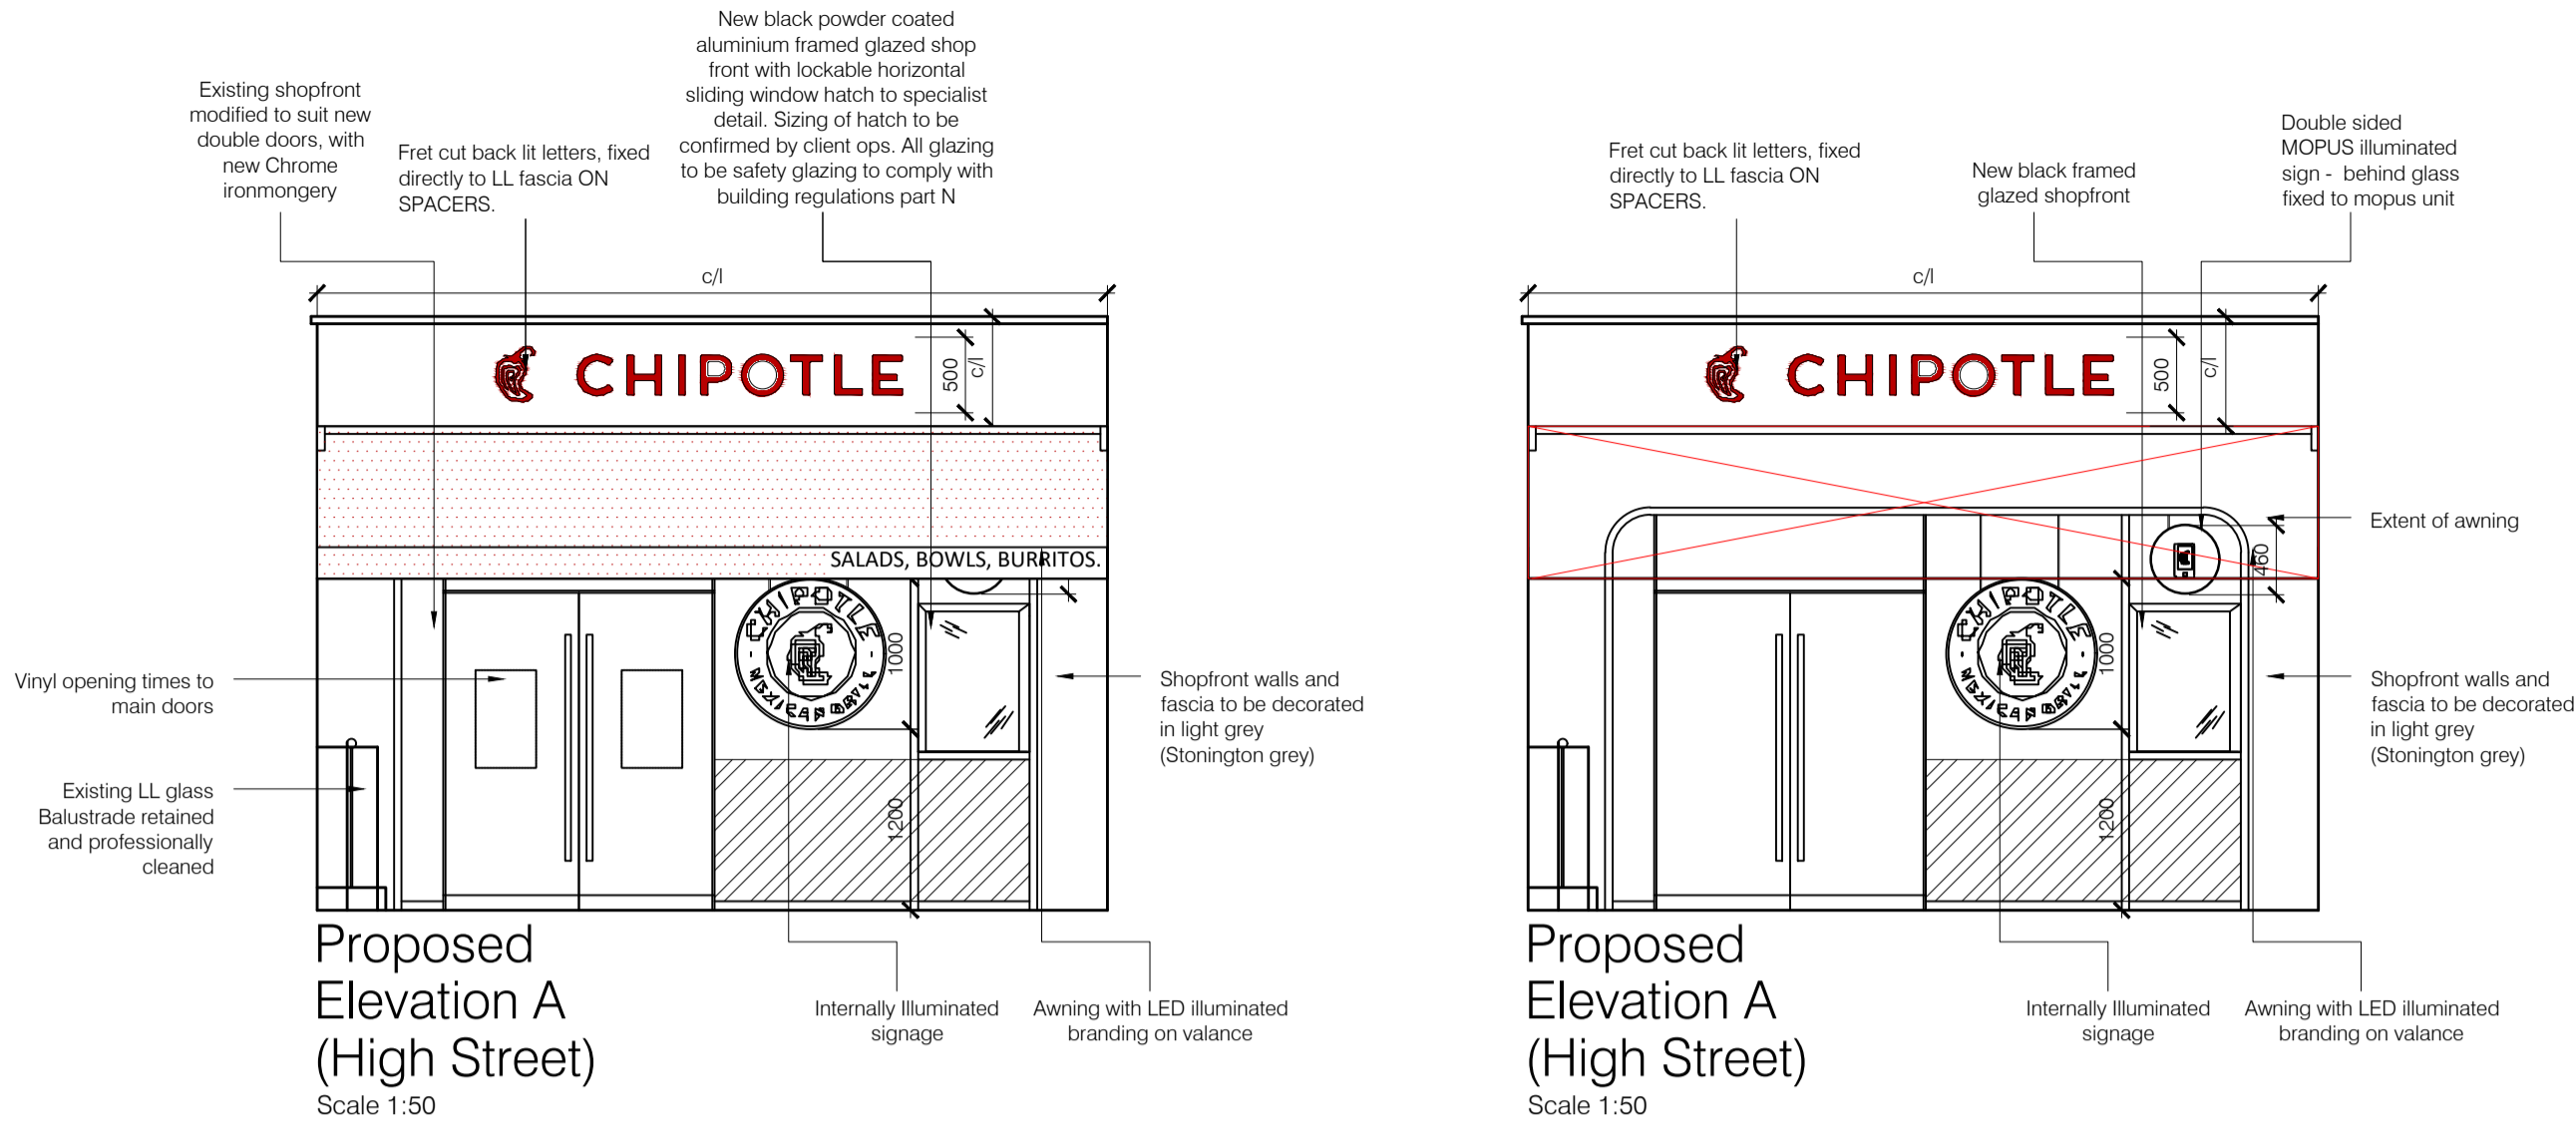


REVISIONS			
Rev	by	Date	Comment
A	VM	01.04.2022	Above door sign updated
B	VM	01.04.2022	Above door sign updated
C	KLW	13.06.2022	Notes updated to suit client comments
D	VM	13.06.2022	Notes updated to suit client comments
E	VM	15.06.2022	Notes updated to suit client comments
F	VM	01.07.2022	Illumination note added to awning
G	RA	22.08.2022	Updated to suit current GA
H	VM	06.09.2022	Updated to planning application comments

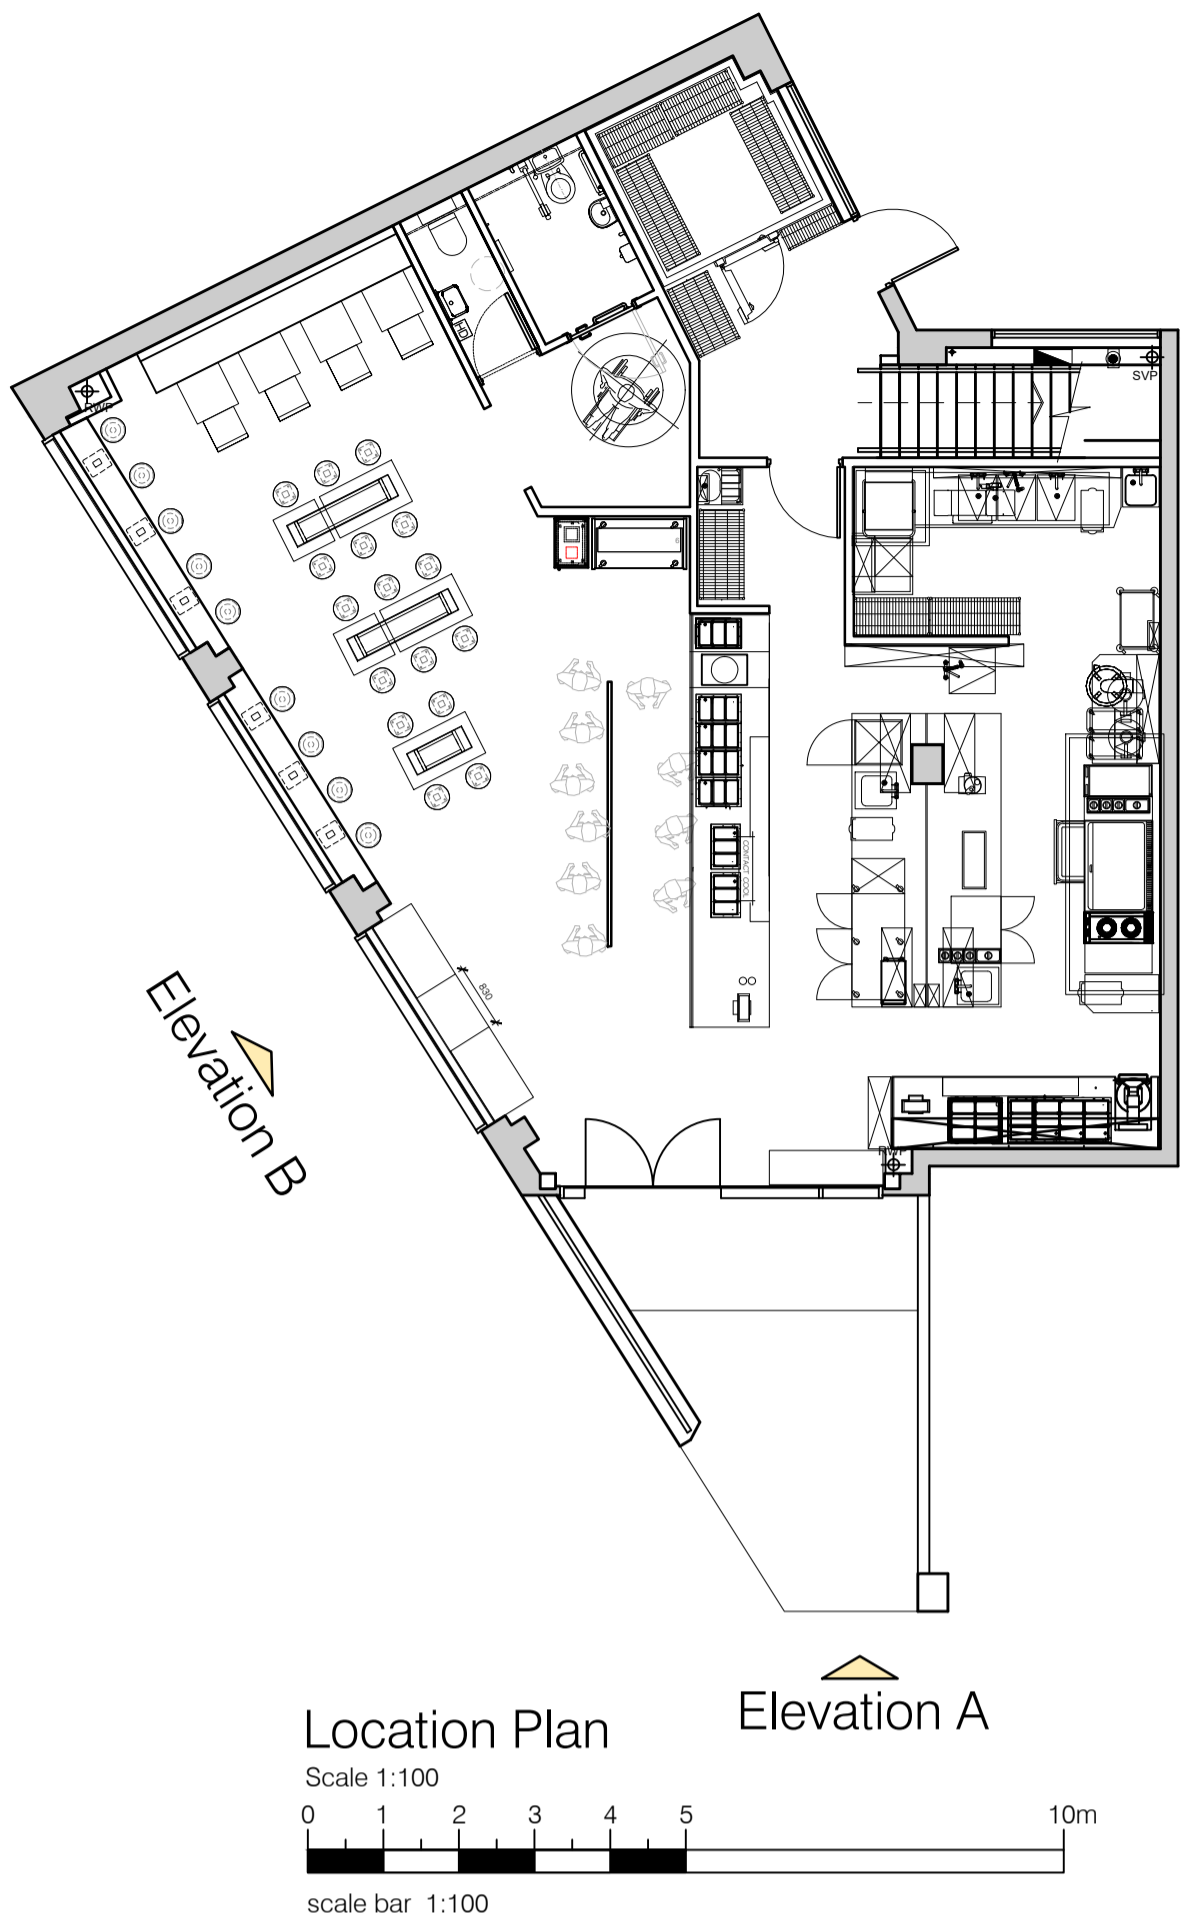

PRELIMINARY ISSUE

CLIENT		CHIPOTLE	
PROJECT		Uxbridge	
TITLE			
External Elevations Propsoed and Existing - FOR SIGANGE			
DRAWN		CHECKED	
VM		--	
SCALE @ A1		DATE	
1:50		Feb 2022	
DRAWING NO.			
5045/05-2/H			