


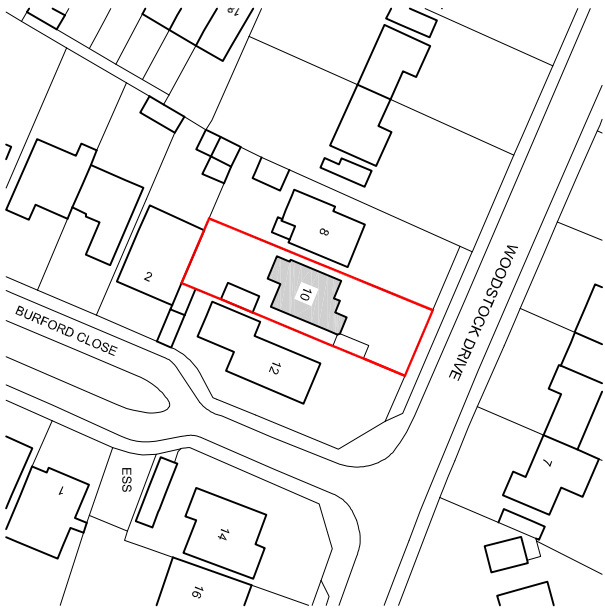
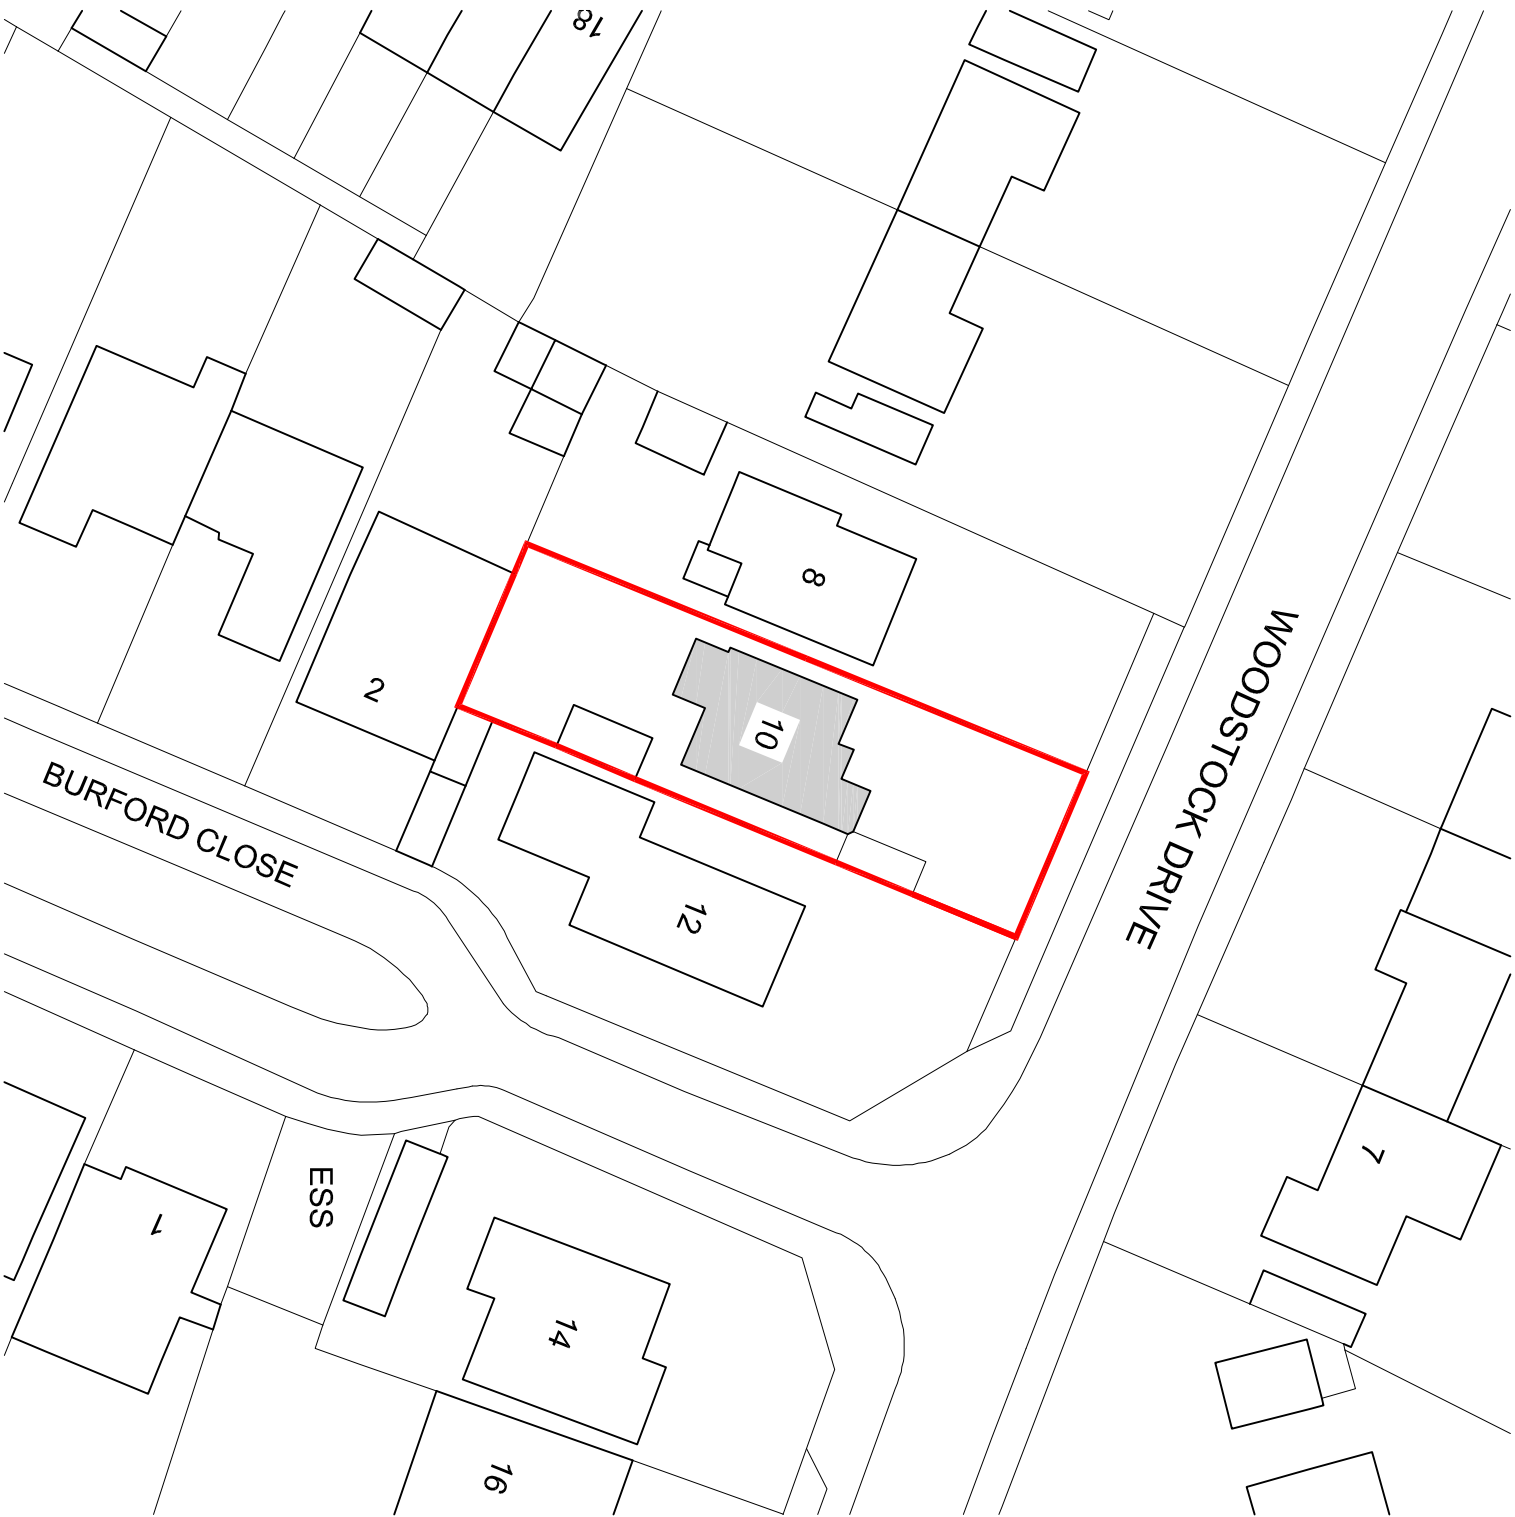
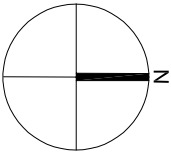


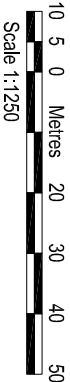

LOCATION PLAN 1:1250

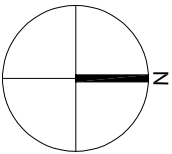

BLOCK PLAN 1:500

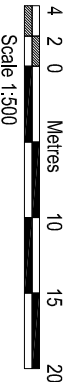

AMENDMENTS	DATE	REV.
------------	------	------

Dimensions, areas and levels where given are only approximate and subject to site survey.
All dimensions are to be checked on site. If any discrepancy is found, the client shall be notified immediately.
The client shall be responsible for any discrepancies or variations not to be notified to the architect before the
drawing is completed. The architect is not responsible for any errors or omissions in the drawing.



bernard murray design
chartered architect

WWW.BMURRAYDESIGN.CO.UK
13 MERRYFIELDS, UXBURIDGE, MIDDLESEX UB82BT
TEL: 07888 477714 EMAIL: BMURRAYDESIGN@YAHOO.CO.UK

PROJECT
10 WOODSTOCK DRIVE
ICKENHAM
UB10 8EE

CLIENT
JERRY FAHY

DRAWING
LOCATION AND BLOCK PLANS

SCALE	1:1250 & 1:500 @ A3	DRAWING NUMBER	REV.
DATE	JAN 2023	1182-1	
DRAWN	BM		