




Hayes

Business Centre
Springfield Road
Elystan
Hayes
UB4 0JP







sovereign
signs



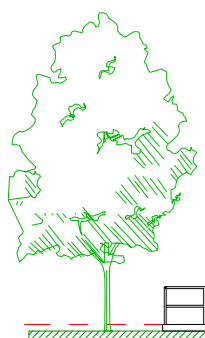

EXISTING FRONT (NORTH) ELEVATION:

Scale 1:200 @ A3

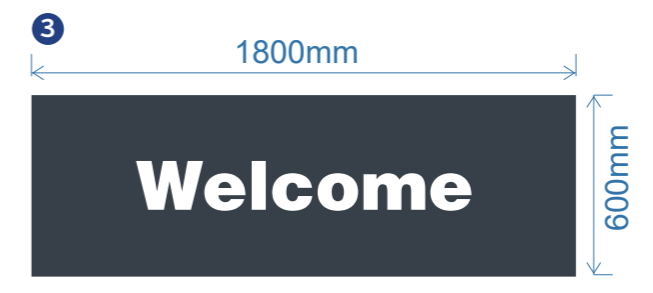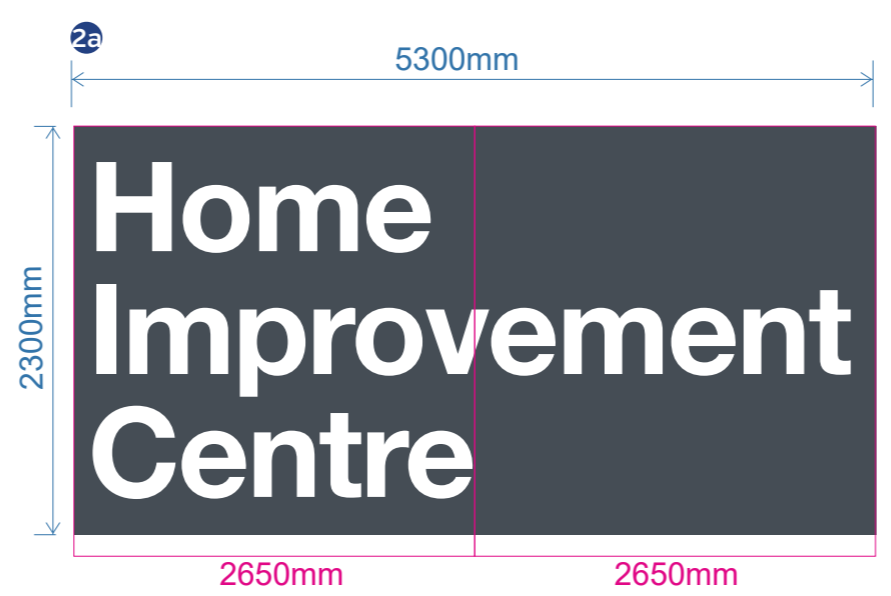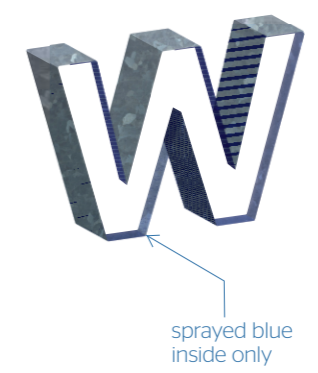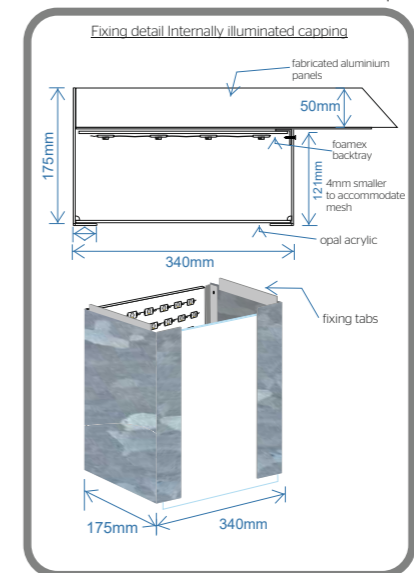

this is our client

Business Centre
Springfield Road
Elystan
Hayes UB4 0JP

sign description

1 2No 8925 x 5100mm
Boarder returns 95mm 'U' channel with 5mm opal face Letter returns 75mm
1No folded aluminium tray fixed via angle and spaced off cladding by 5-10mm complete with internal top hat section. Aluminium tray has 50 x 50mm galvanised mesh to face fixed via self-drilling drywall screws and galvanised plate washers.
'U' channel boarder with opal acrylic face fixed to aluminium tray. Clad with 1.2mm galvanised steel trim with 20mm rim. Letters - built up 5mm opal acrylic face fixed to aluminium tray clad with 1.2mm galvanised steel 100mm returns (25mm past the letter faces) sprayed blue to INSIDE edge only.
Border face and letters internally illuminated via LEDs
Fixed to existing steelwork via full ladderframe

2 2a

Product Panels 2No 5300 x 2300mm

Fabricated aluminium panels with 50mm returns to top bottom and sides. Internal panel splits to be joined via L & Z brackets to give a tight panel join. Finished RAL 5008. Fixed via 25 x 25mm aluminium angle.
Flat cut aluminium letters sprayed WHITE fixed via welded studs to rear and brass

3 Welcome 1800 x 300mm
Fabricated aluminium panel with 30mm finished RAL 5008. WHITE vinyl detail applied to face. Non illuminated

these are your colours

- P288C RAL 5002
- 50 X 50 12g ZINC MESH
- P432C RAL 5008
- 25 X 25 12g ZINC MESH
- WHITE Helvetica Bold / Black

project

drawing number:	17837
scale @ A3:	
date:	05.03.26
designer:	S. C.
project ID:	Proposed Signage
pages:	1/2

changing your mind?


A	09.03.26 main sign sized up product boxes swapped over s.c
B	10.03.26 Welcome sign added s.c
C	11.03.26 Welcome sign amended size s.c



SIGNED OFF:



Part of **strata** holdings ltd
300 Hawthorn Avenue
Hull HU9 5LL
T: 01482 618234
W: www.sovsigns.co.uk

COPYRIGHT ©
the copyright of this drawing and/or design is vested in the designer & must be neither copied or reproduced without their consent.

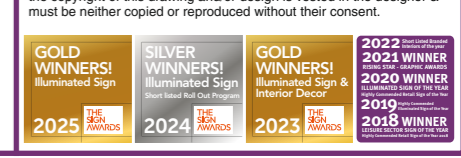

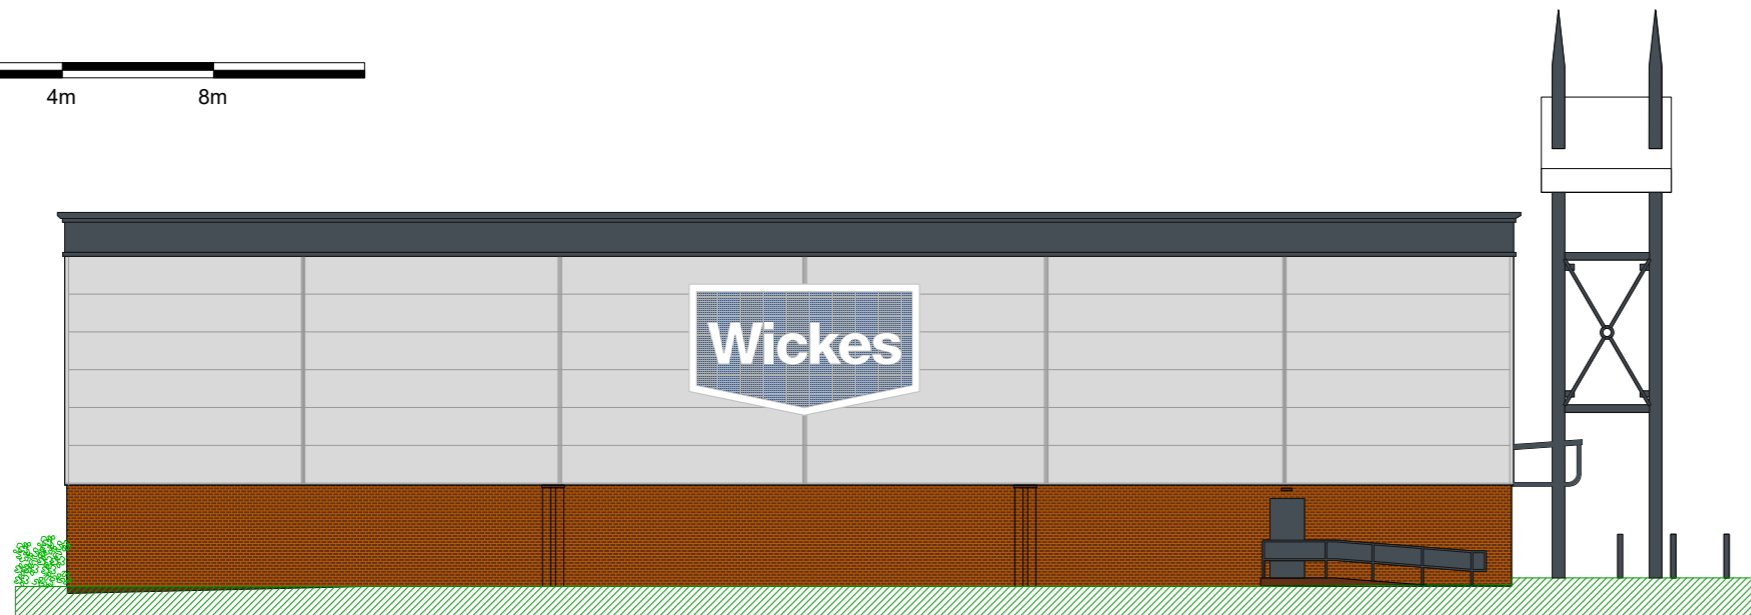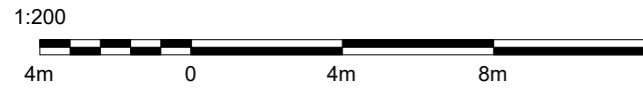

EXISTING SIDE (EAST) ELEVATION:
Scale 1:200 @ A3



Scale 1:50 @ A3

this is our client

Business Centre
Springfield Road
Elystan
Hayes UB4 0JP

sign description

3
6125 x 3500 x 196mm
Digitally printed flex face sign.
Capping powder coated RAL 5002
Internally illuminated via LEDs
(letters and boarder only).

these are your colours

- P288C RAL 5002 50 X 50 12g ZINC MESH
- P432C RAL 5008 25 X 25 12g ZINC MESH
- WHITE

Helvetica Bold / Black

project

drawing number: 17837
scale@A3:
date: 05.03.26
designer: S.C.
project ID: Proposed Signage
pages: 2/2

changing your mind?

A	11.03.26 Product panels removed s.c.
B	
C	
D	
E	

SIGNED OFF:



Part of **strata** holdings ltd
strata house
300 Hawthorn Avenue
Hull HU3 5LL
T: 01482 618234
W: www.sovsigns.co.uk

COPYRIGHT ©
the copyright of this drawing and/or design is vested in the designer & must be neither copied or reproduced without their consent.





this is our client

Business Centre
Springfield Road
Elystan
Hayes UB4 0JP

sign description

- 4
2No
Digitally printed vinyl overlays to existing totem positioned at the top at each side.
- 5
2No
Digitally printed vinyl overlays to existing totem positioned at the top at each side.

these are your colours

- P288C RAL 5002 50 X 50 12g ZINC MESH
- P432C RAL 5008 25 X 25 12g ZINC MESH
- WHITE

Helvetica Bold / Black

project

drawing number: 17837
 scale@A3:
 date: 05.03.26
 designer: S. C.
 project ID: Proposed Signage
 pages: 2/2

changing your mind?

A
B
C
D

SIGNED OFF:



Part of **strata** holdings ltd
 strata house
 300 hawthorn avenue
 Hull HU3 5LL
 T: 01482 618234
 W: www.sovsigns.co.uk

COPYRIGHT ©
the copyright of this drawing and/or design is vested in the designer & must be neither copied or reproduced without their consent.














this is our client

Business Centre
Springfield Road
Elystan
Hayes UB4 0JP

sign description

these are your colours

-  P288C
-  RAL 5002
-  P432C
-  RAL 5008
-  WHITE
-  50 X 50 12g
-  ZINC MESH
-  25 X 25 12g
-  ZINC MESH

Helvetica Bold / Black

project

drawing number: 17837

scale@A3:

date: 05.03.26

designer: S.C.

project ID: Proposed Signage

pages: 2/2

changing your mind?

A	
B	
C	
D	

SIGNED OFF:



Part of  **strata** holdings ltd
strata house
300 hawthorn avenue
Hull HU3 5LL
T: 01482 618234
W: www.sovsigns.co.uk

COPYRIGHT ©
the copyright of this drawing and/or design is vested in the designer & must be neither copied or reproduced without their consent.

<p>SILVER WINNERS! Illuminated Sign Short Listed Roll Out Program</p> <p>2024</p>	<p>GOLD WINNERS! Illuminated Sign & Interior Decor</p> <p>2023</p>	<p>2022 Short Listed Winner Illuminated Sign of the Year</p> <p>2021 Winner Illuminated Sign of the Year</p> <p>2020 Winner Illuminated Sign of the Year</p> <p>2019 Winner Illuminated Sign of the Year</p> <p>2018 Winner Illuminated Sign of the Year</p>
--	---	---

SCALE BAR 1:500

