


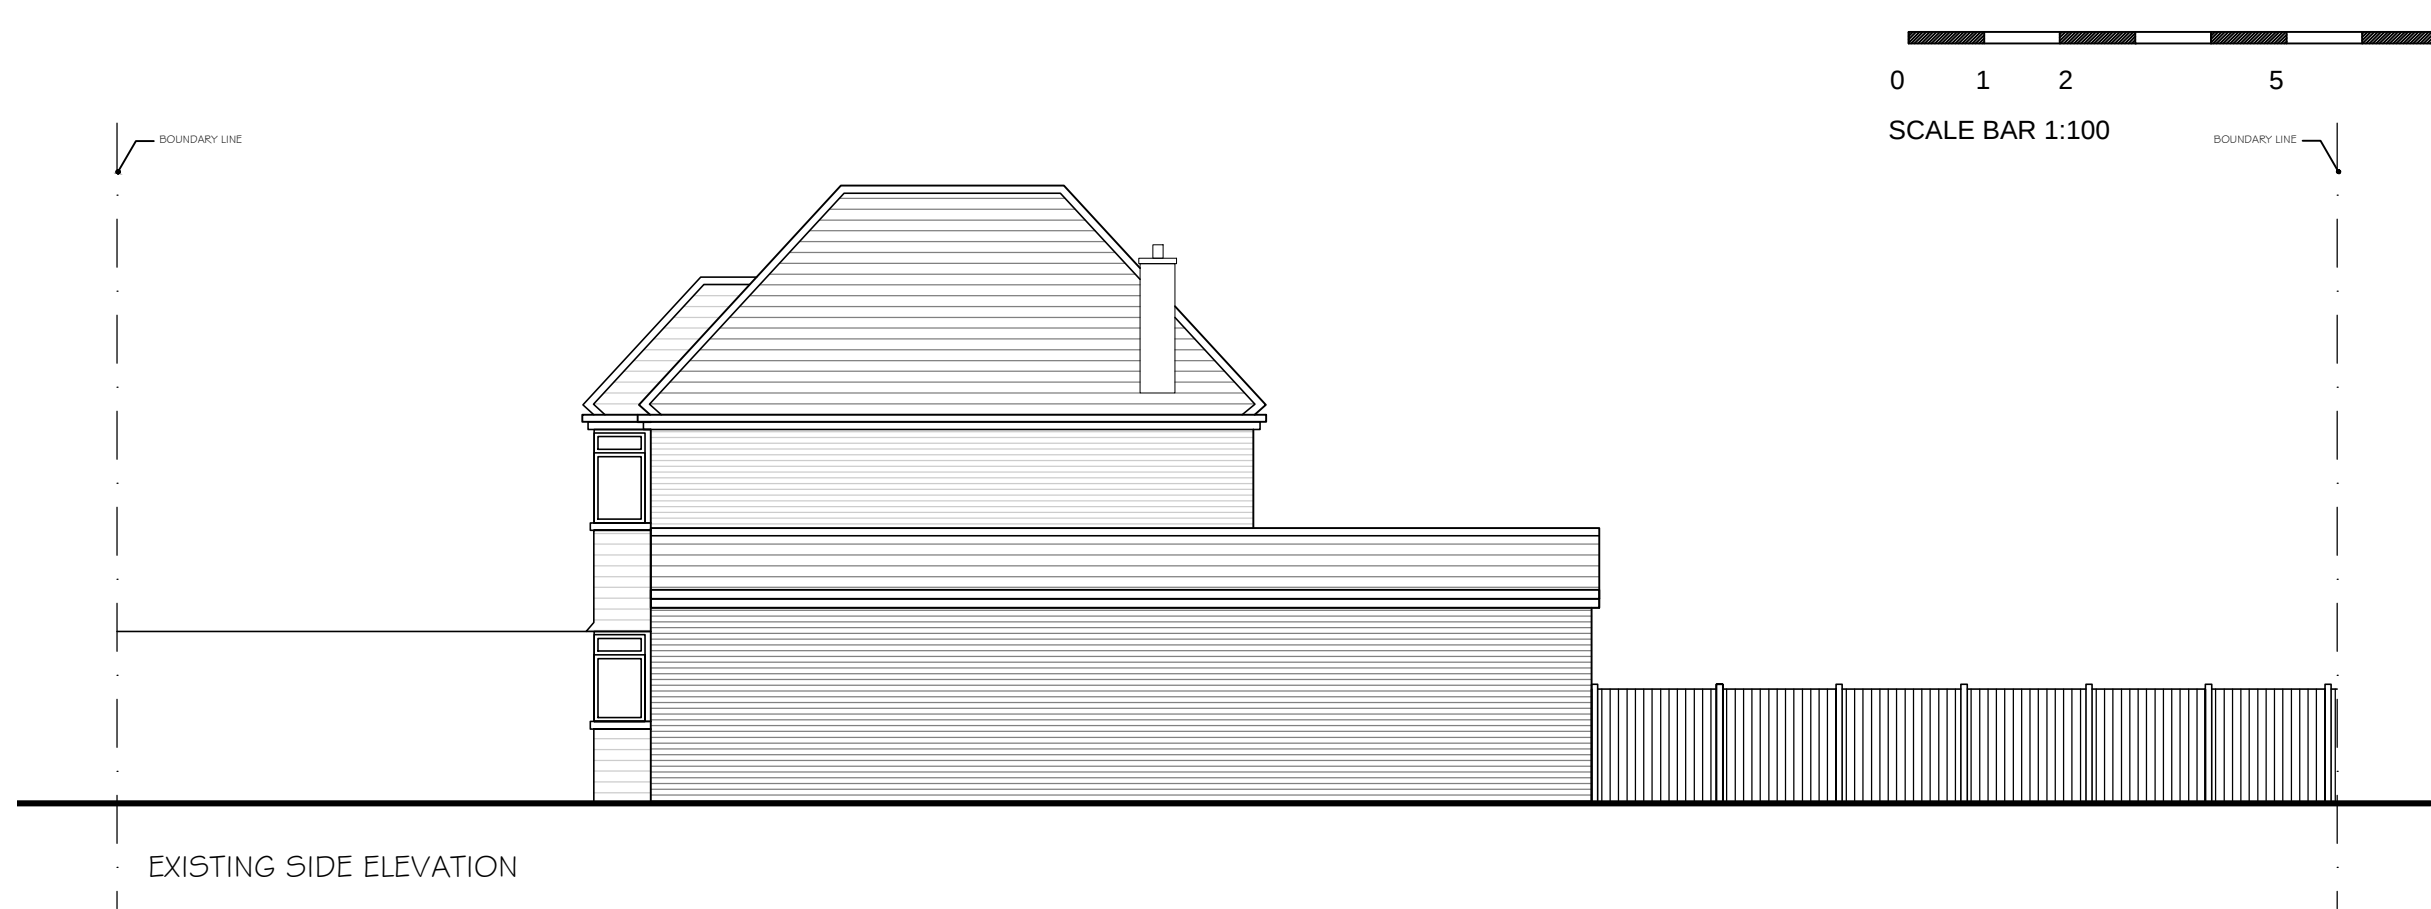

EXISTING SIDE ELEVATION



EXISTING SIDE ELEVATION

NOTES

1. ALL THE DIMENSIONS TO BE CHECKED AT SITE AS WORK COMMENCES.

2. ANY DISCREPANCIES OR OMISSIONS FOUND IN THE DRAWINGS SHALL BE REPORTED TO THE ARCHITECT IMMEDIATELY.

3. FOLLOW WRITTEN DIMENSIONS ONLY AND DO NOT SCALE THE DRAWING.

4. ALL THE DIMENSIONS ARE IN MM UNLESS NOTED OTHERWISE.

5. THIS PROPOSAL MUST NOT BE USED FOR ANY OTHER PURPOSE OTHER THAN STATED BELOW.

REVISION NOTES:		
REVISION -	DATE -	COMMENTS -

PROJECT-

81 BEDWELL GARDENS
HAYES
UB3 4EE

DRAWING STATUS

PLANNING

DRAWING TITLE

EXISTING SIDE ELEVATIONS

SCALE- 1:100/A3	DRAWN BY-
DATE- JULY 2024	PROJ NO -
DRG NO-AR-P05	REVISION-
CAD FILE	

ARCHITECTS :

A & N ARCHITECTS LTD.

COPY RIGHT

THIS DRAWING IS THE PROPERTY OF A & N ARCHITECTS AND SHALL NOT BE COPIED, REPRODUCED OR USED FOR THE PURPOSE OTHER THAN WHICH IT HAS BEEN PREPARED.