



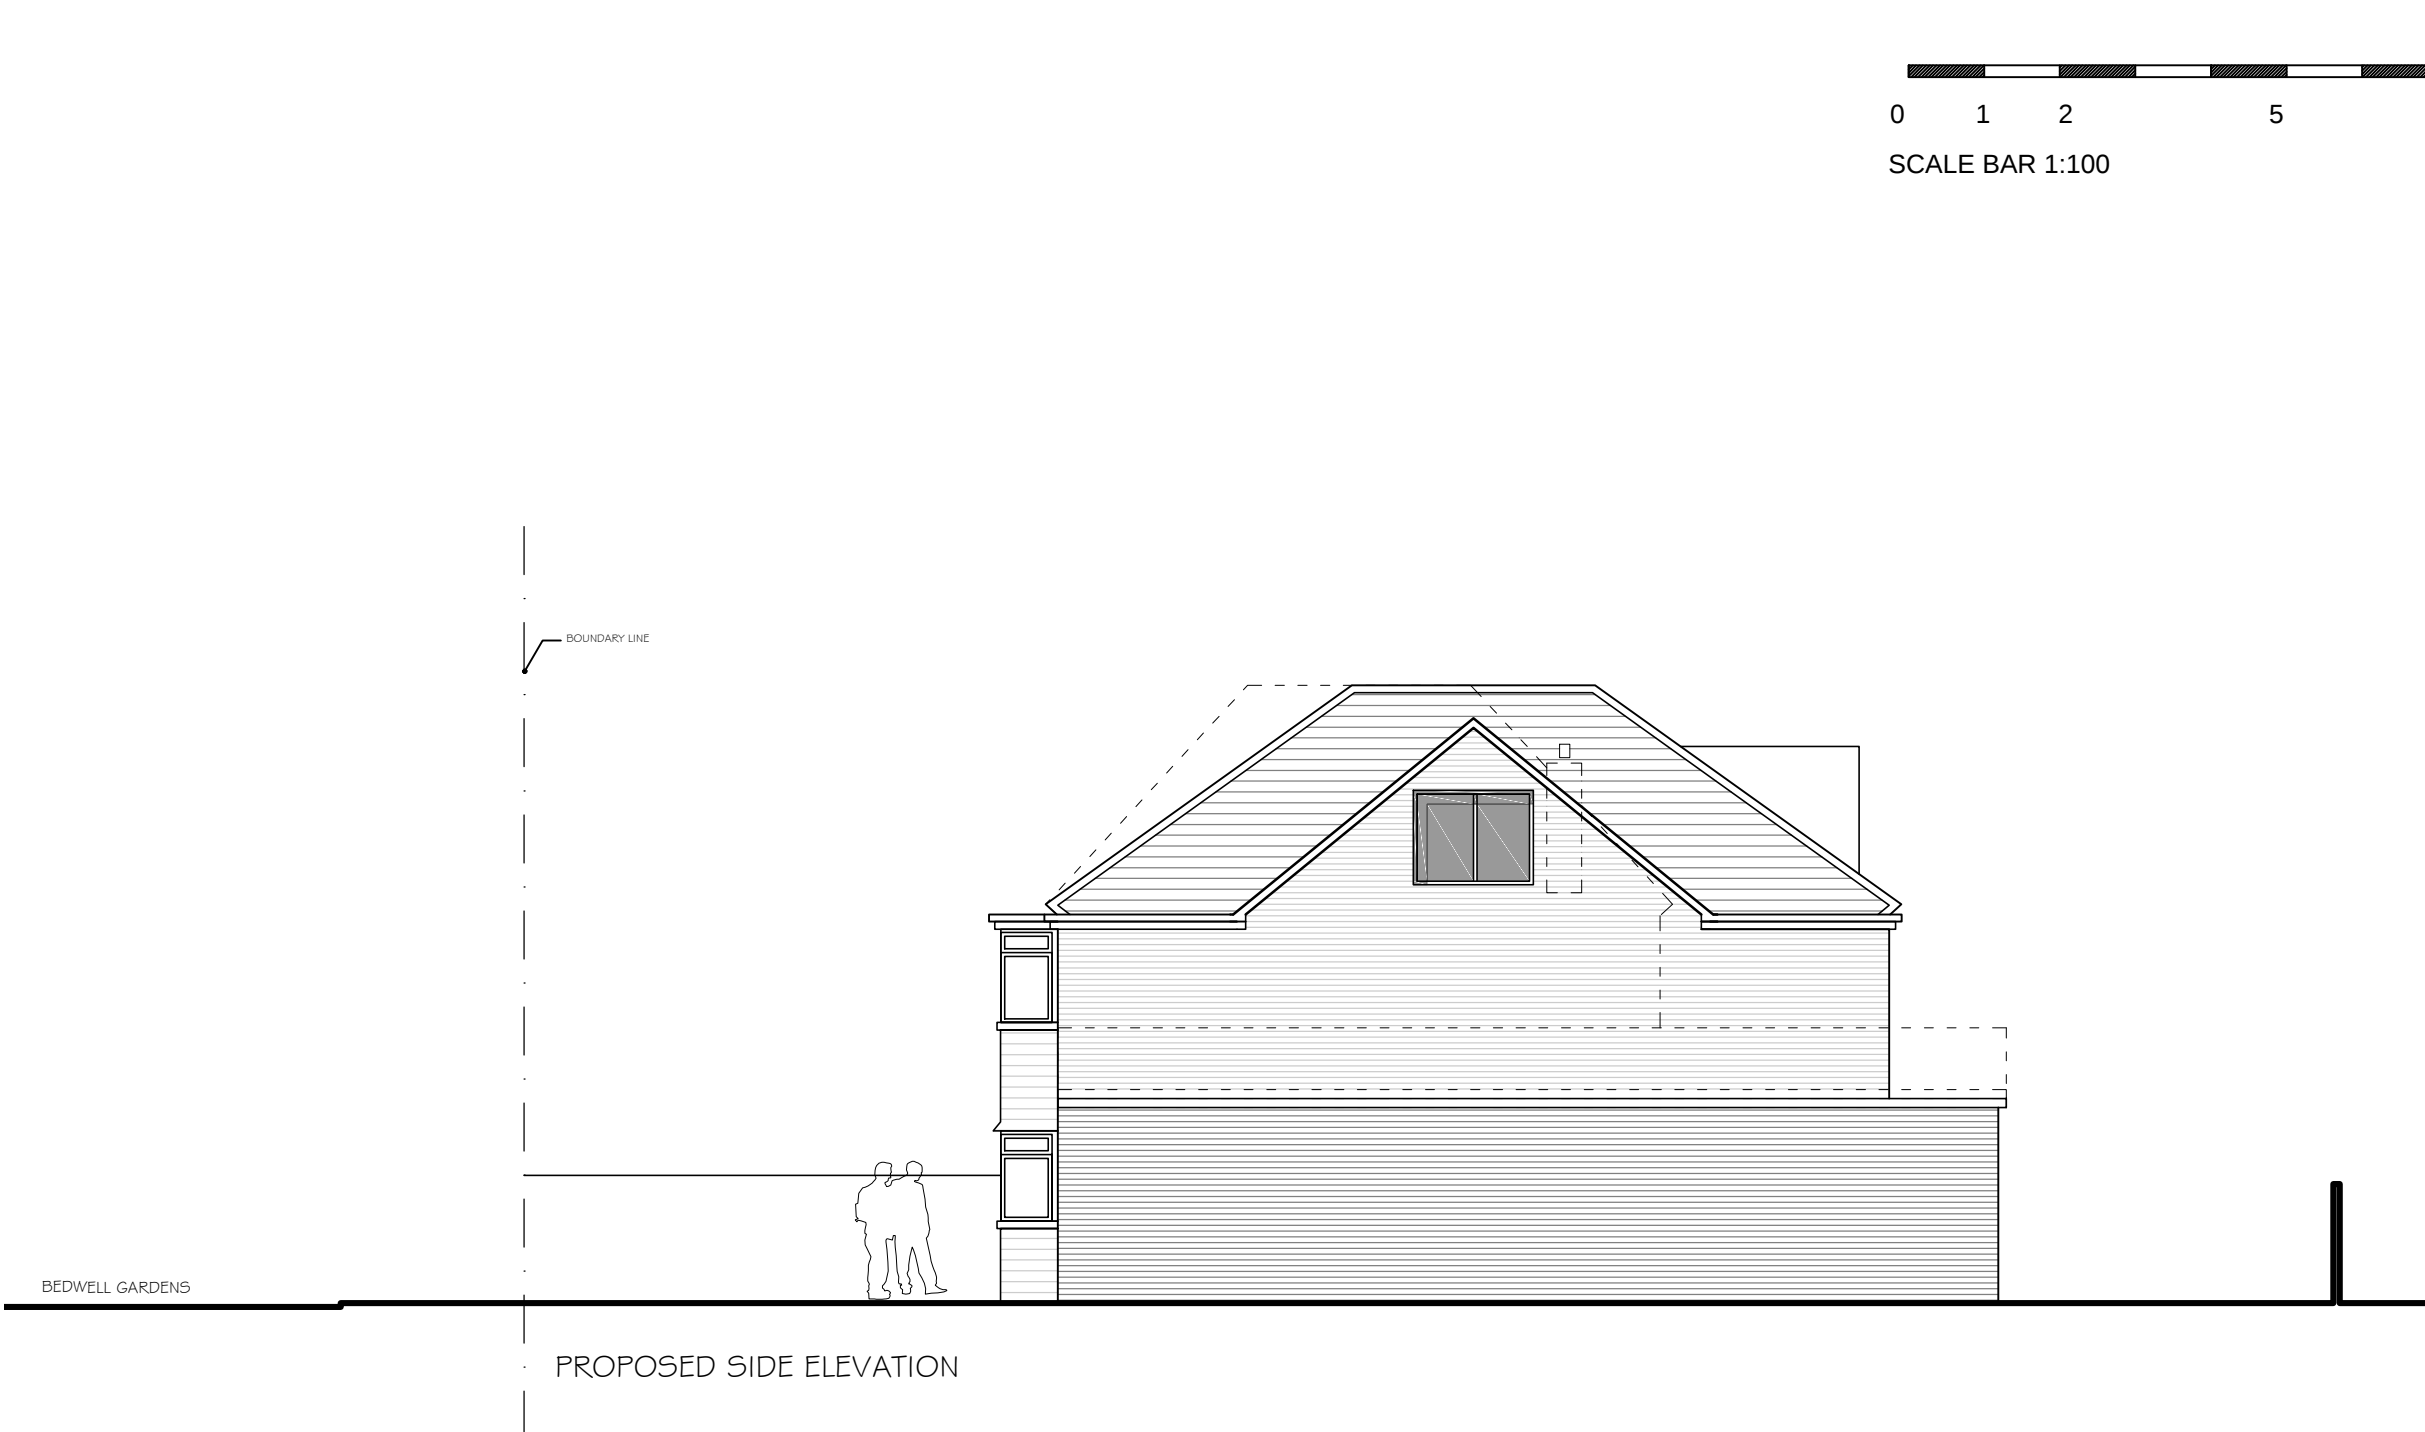

BEDWELL GARDENS

PROPOSED SIDE ELEVATION

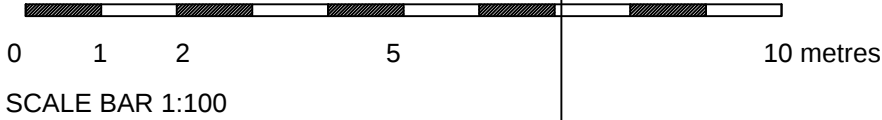

- NOTES
- 1. ALL THE DIMENSIONS TO BE CHECKED AT SITE AS WORK COMMENCES.
 - 2. ANY DISCREPANCIES OR OMISSIONS FOUND IN THE DRAWINGS SHALL BE REPORTED TO THE ARCHITECT IMMEDIATELY.
 - 3. FOLLOW WRITTEN DIMENSIONS ONLY AND DO NOT SCALE THE DRAWING.
 - 4. ALL THE DIMENSIONS ARE IN MM UNLESS NOTED OTHERWISE.
 - 5. THIS PROPOSAL MUST NOT BE USED FOR ANY OTHER PURPOSE OTHER THAN STATED BELOW.

REVISION NOTES:		
REVISION -	DATE -	COMMENTS -

PROJECT-
81 BEDWELL GARDENS
HAYES
UB3 4EE

DRAWING STATUS
PLANNING

DRAWING TITLE
PROPOSED SIDE
ELEVATIONS

SCALE- 1:100/A3	DRAWN BY-
DATE- JULY 2024	PROJ NO -
DRG NO-AR-P09	REVISION-
CAD FILE	

ARCHITECTS :
A & N ARCHITECTS LTD.

COPY RIGHT
THIS DRAWING IS THE PROPERTY OF A & N ARCHITECTS
AND
SHALL NOT BE COPIED, REPRODUCED OR USED FOR THE
PURPOSE OTHER THAN WHICH IT HAS BEEN PREPARED.