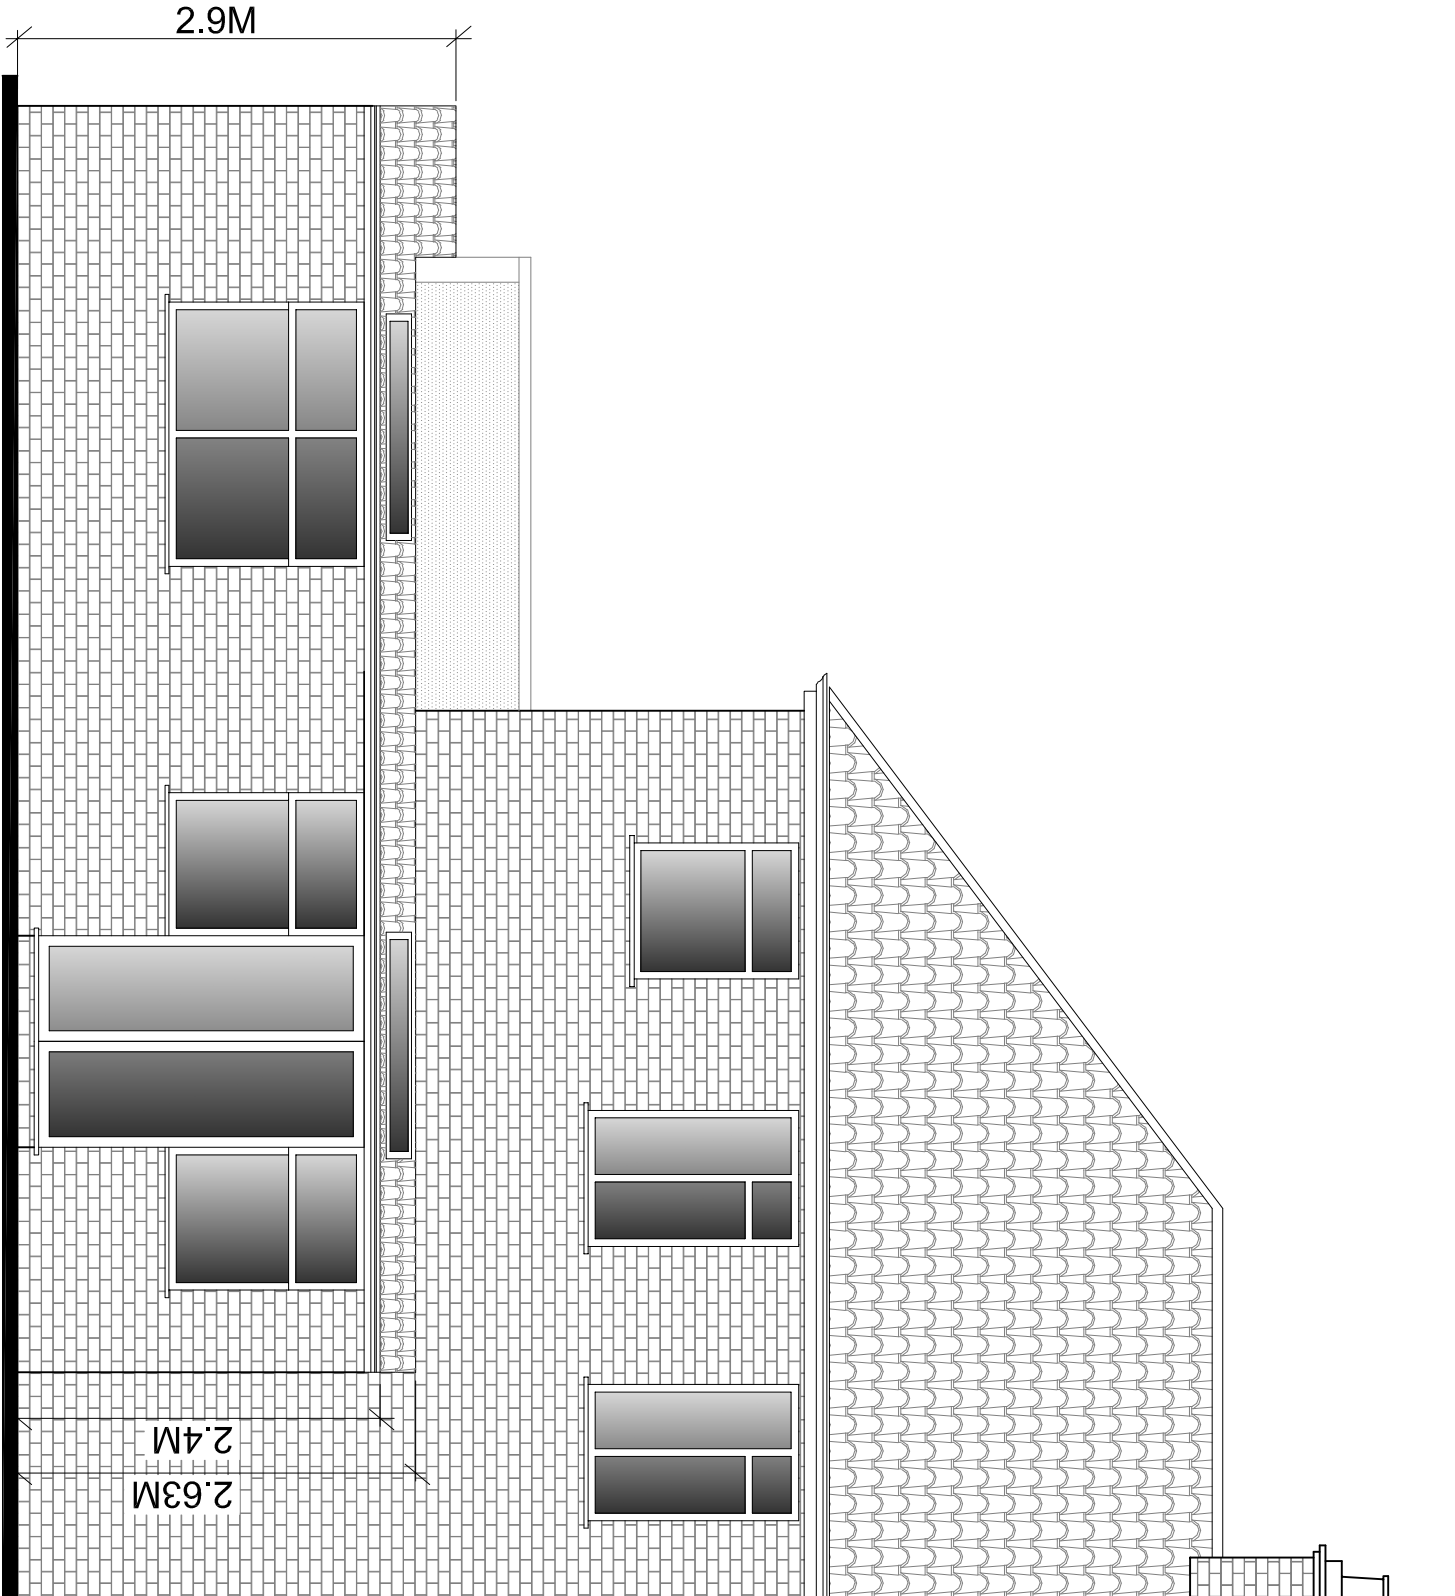
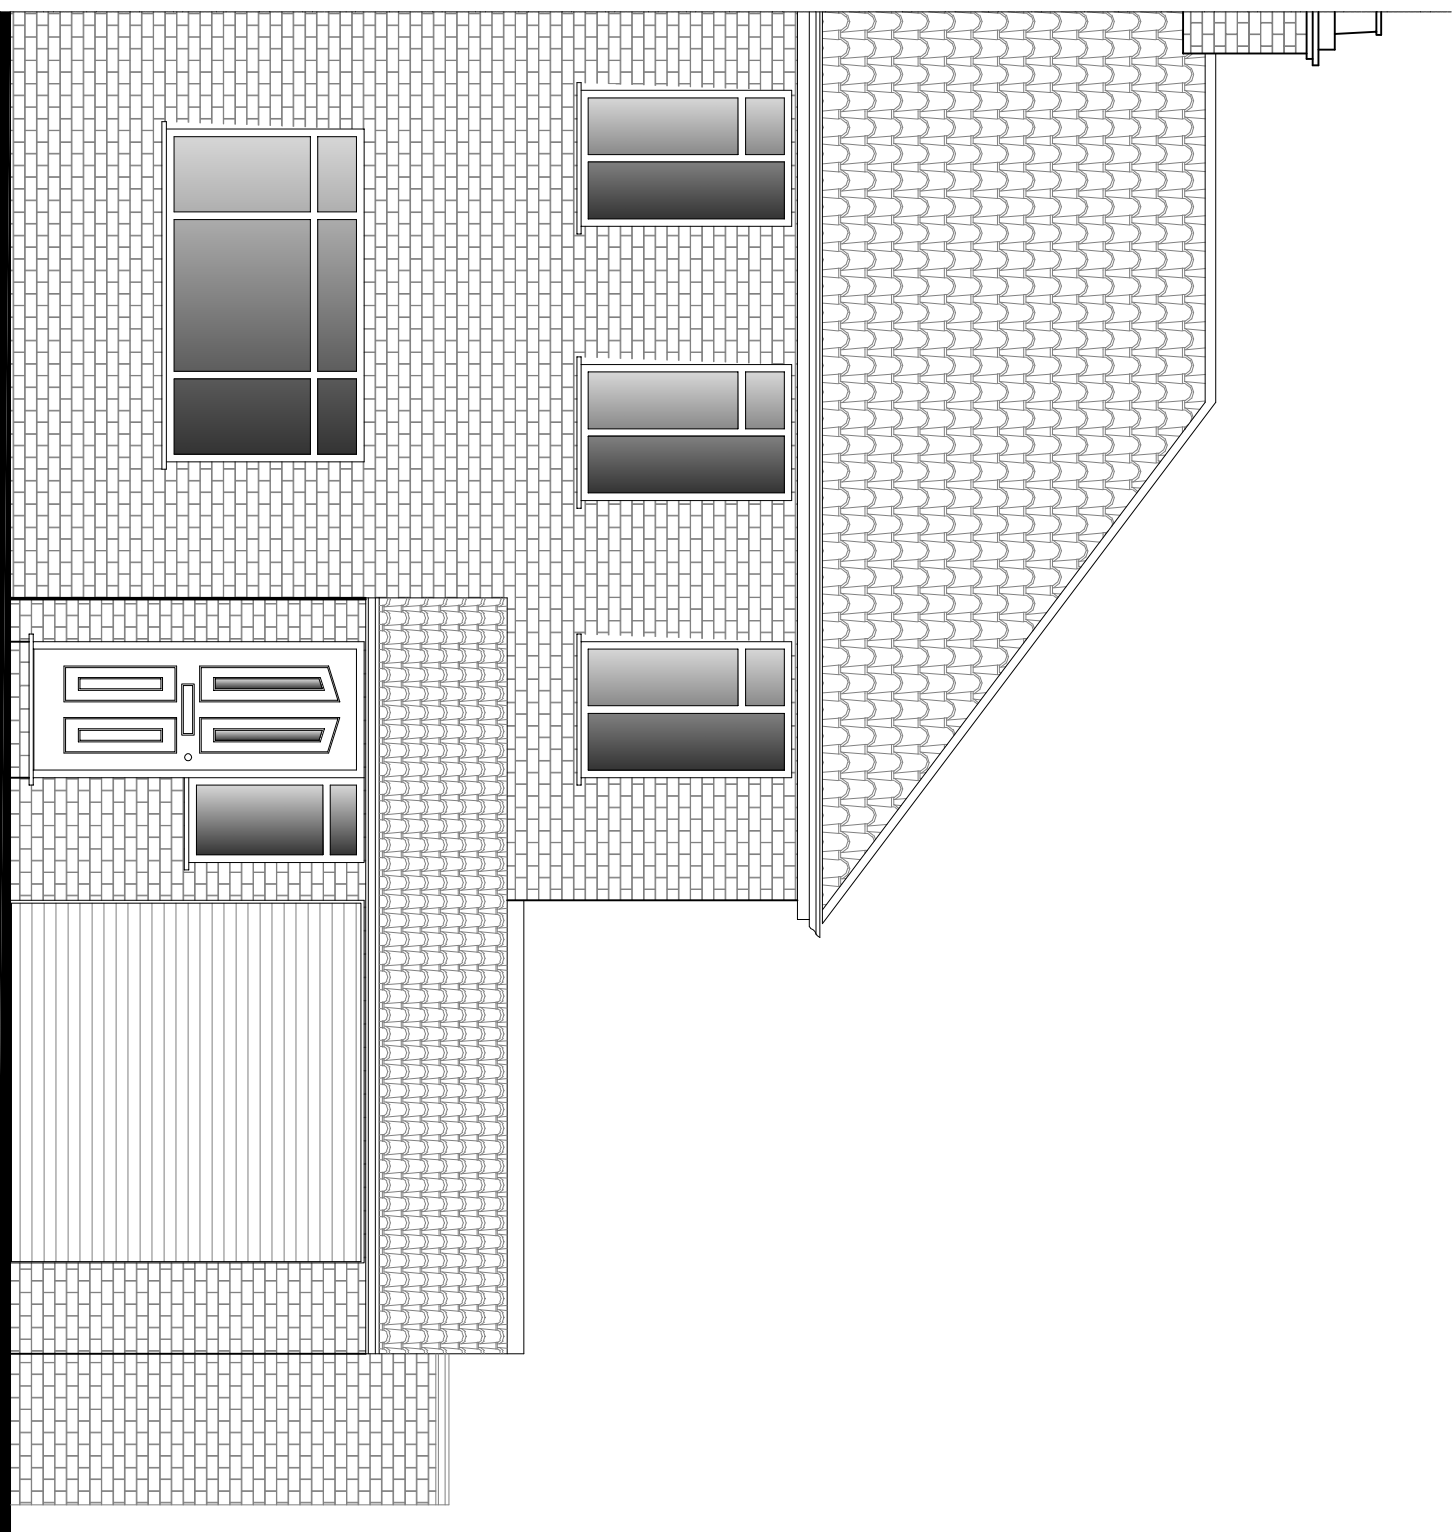


[illegible]

DATE	DRABIN SMITH
AUGUST 2021	
SCALE	CHECKED
1:50 @ A1	

DRAWING NR

194/PD/002c

DOTS

Architectural Services Ltd

from survey to planning to construction