



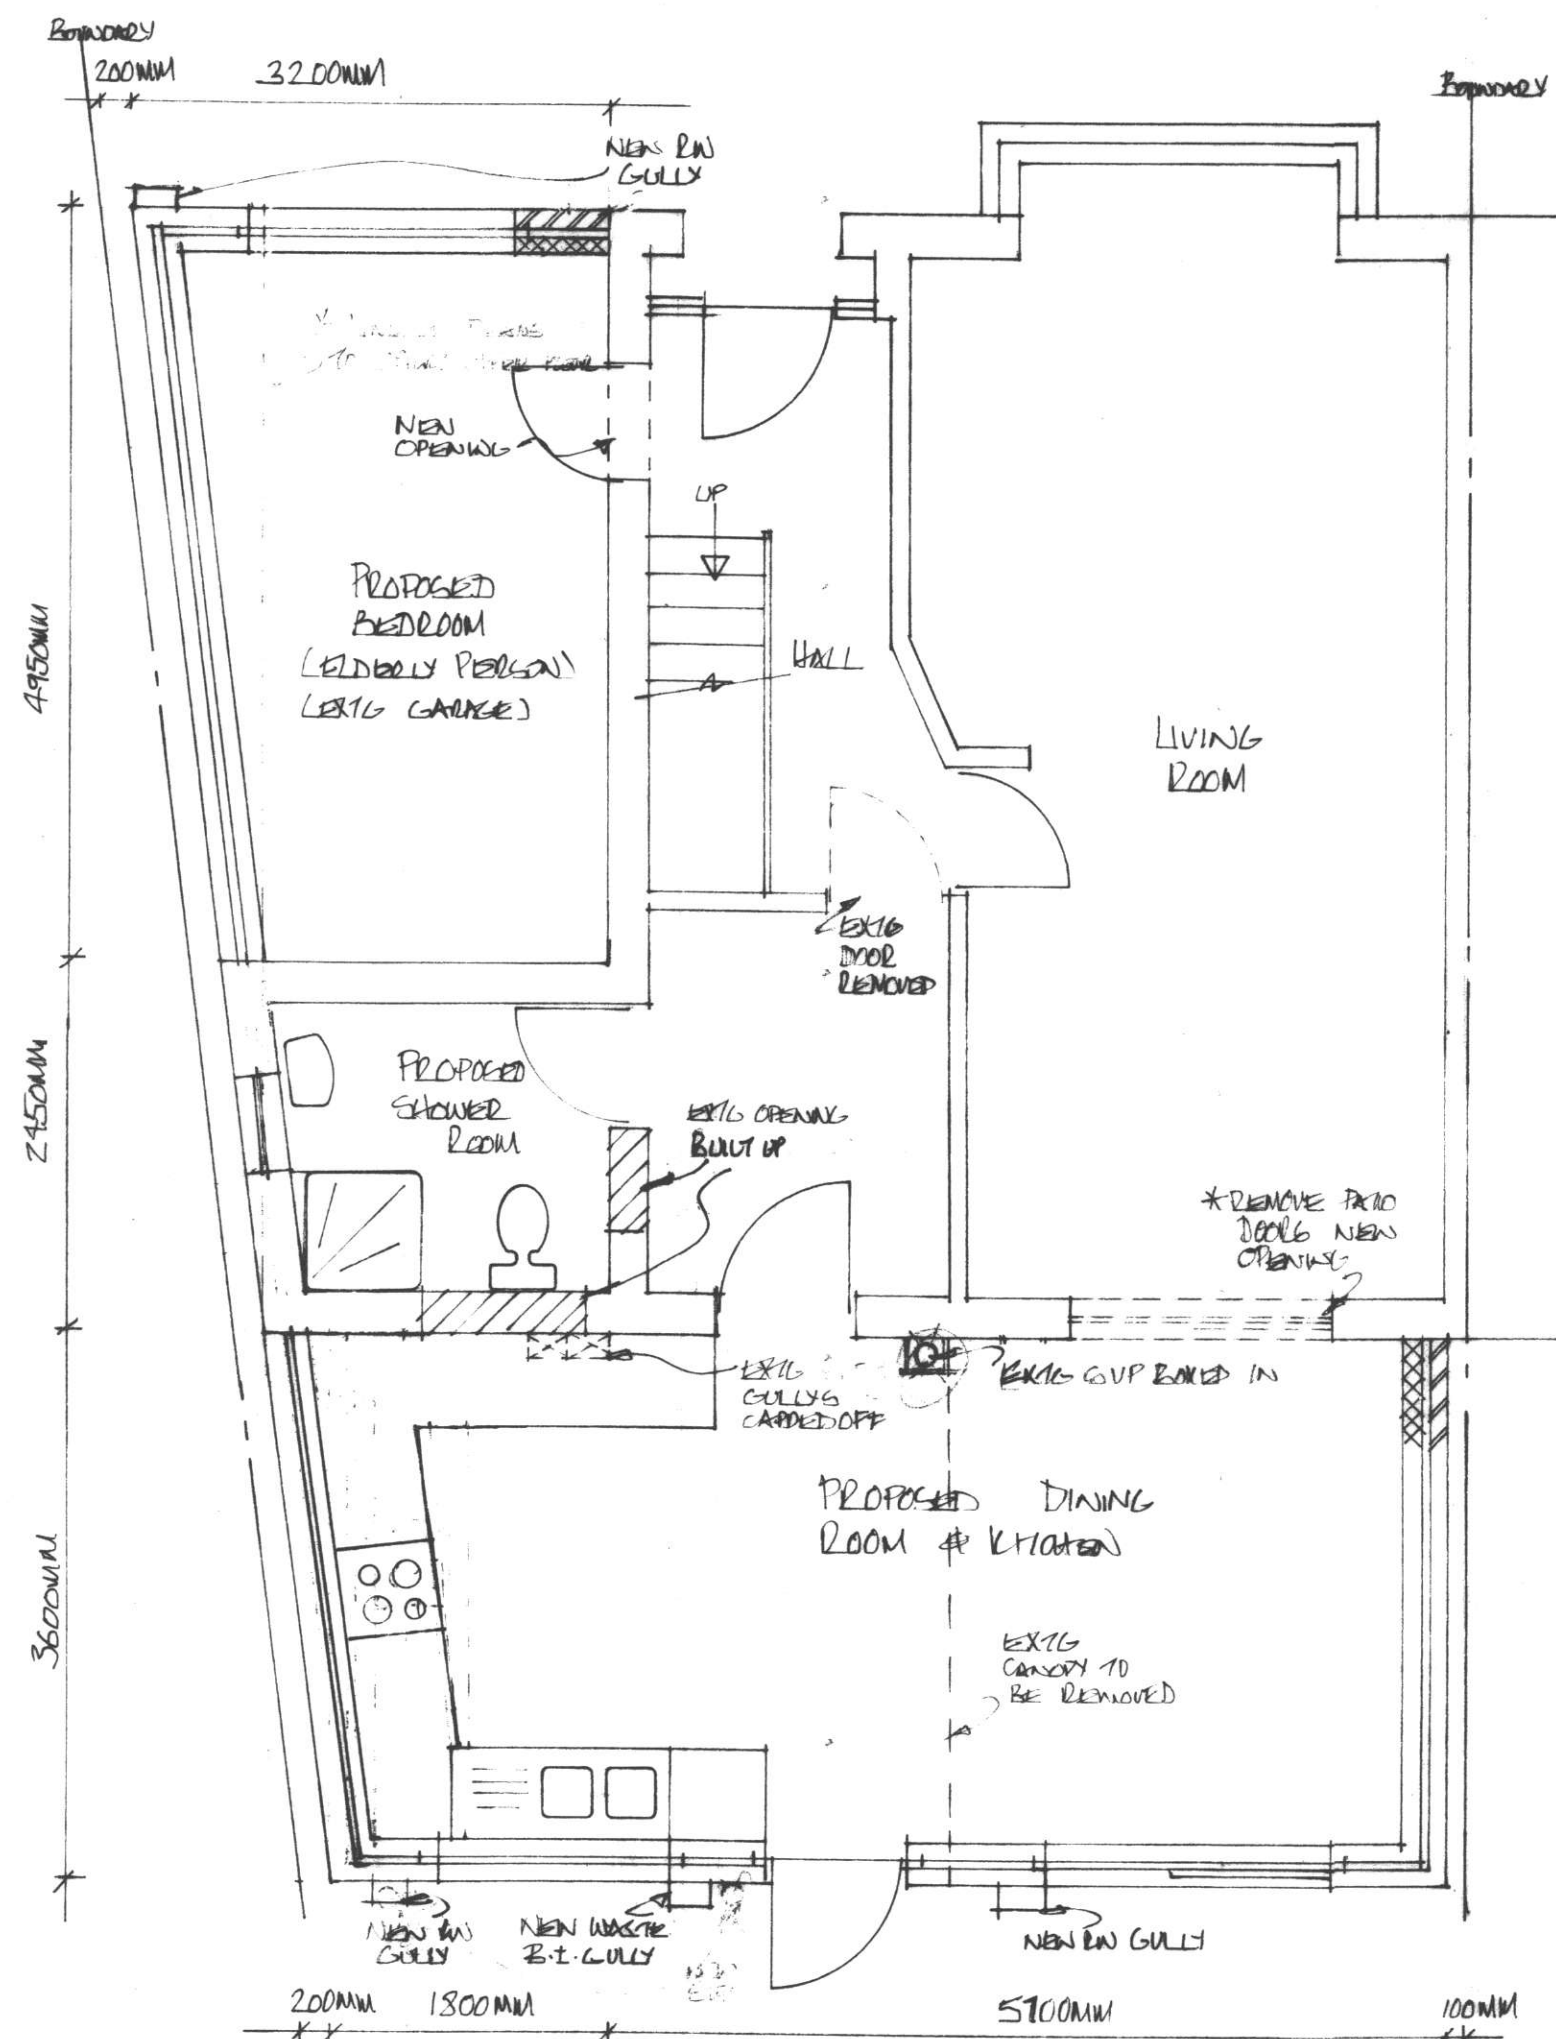


EXISTING & PROPOSED GROUND FLOOR PLAN (1:50)

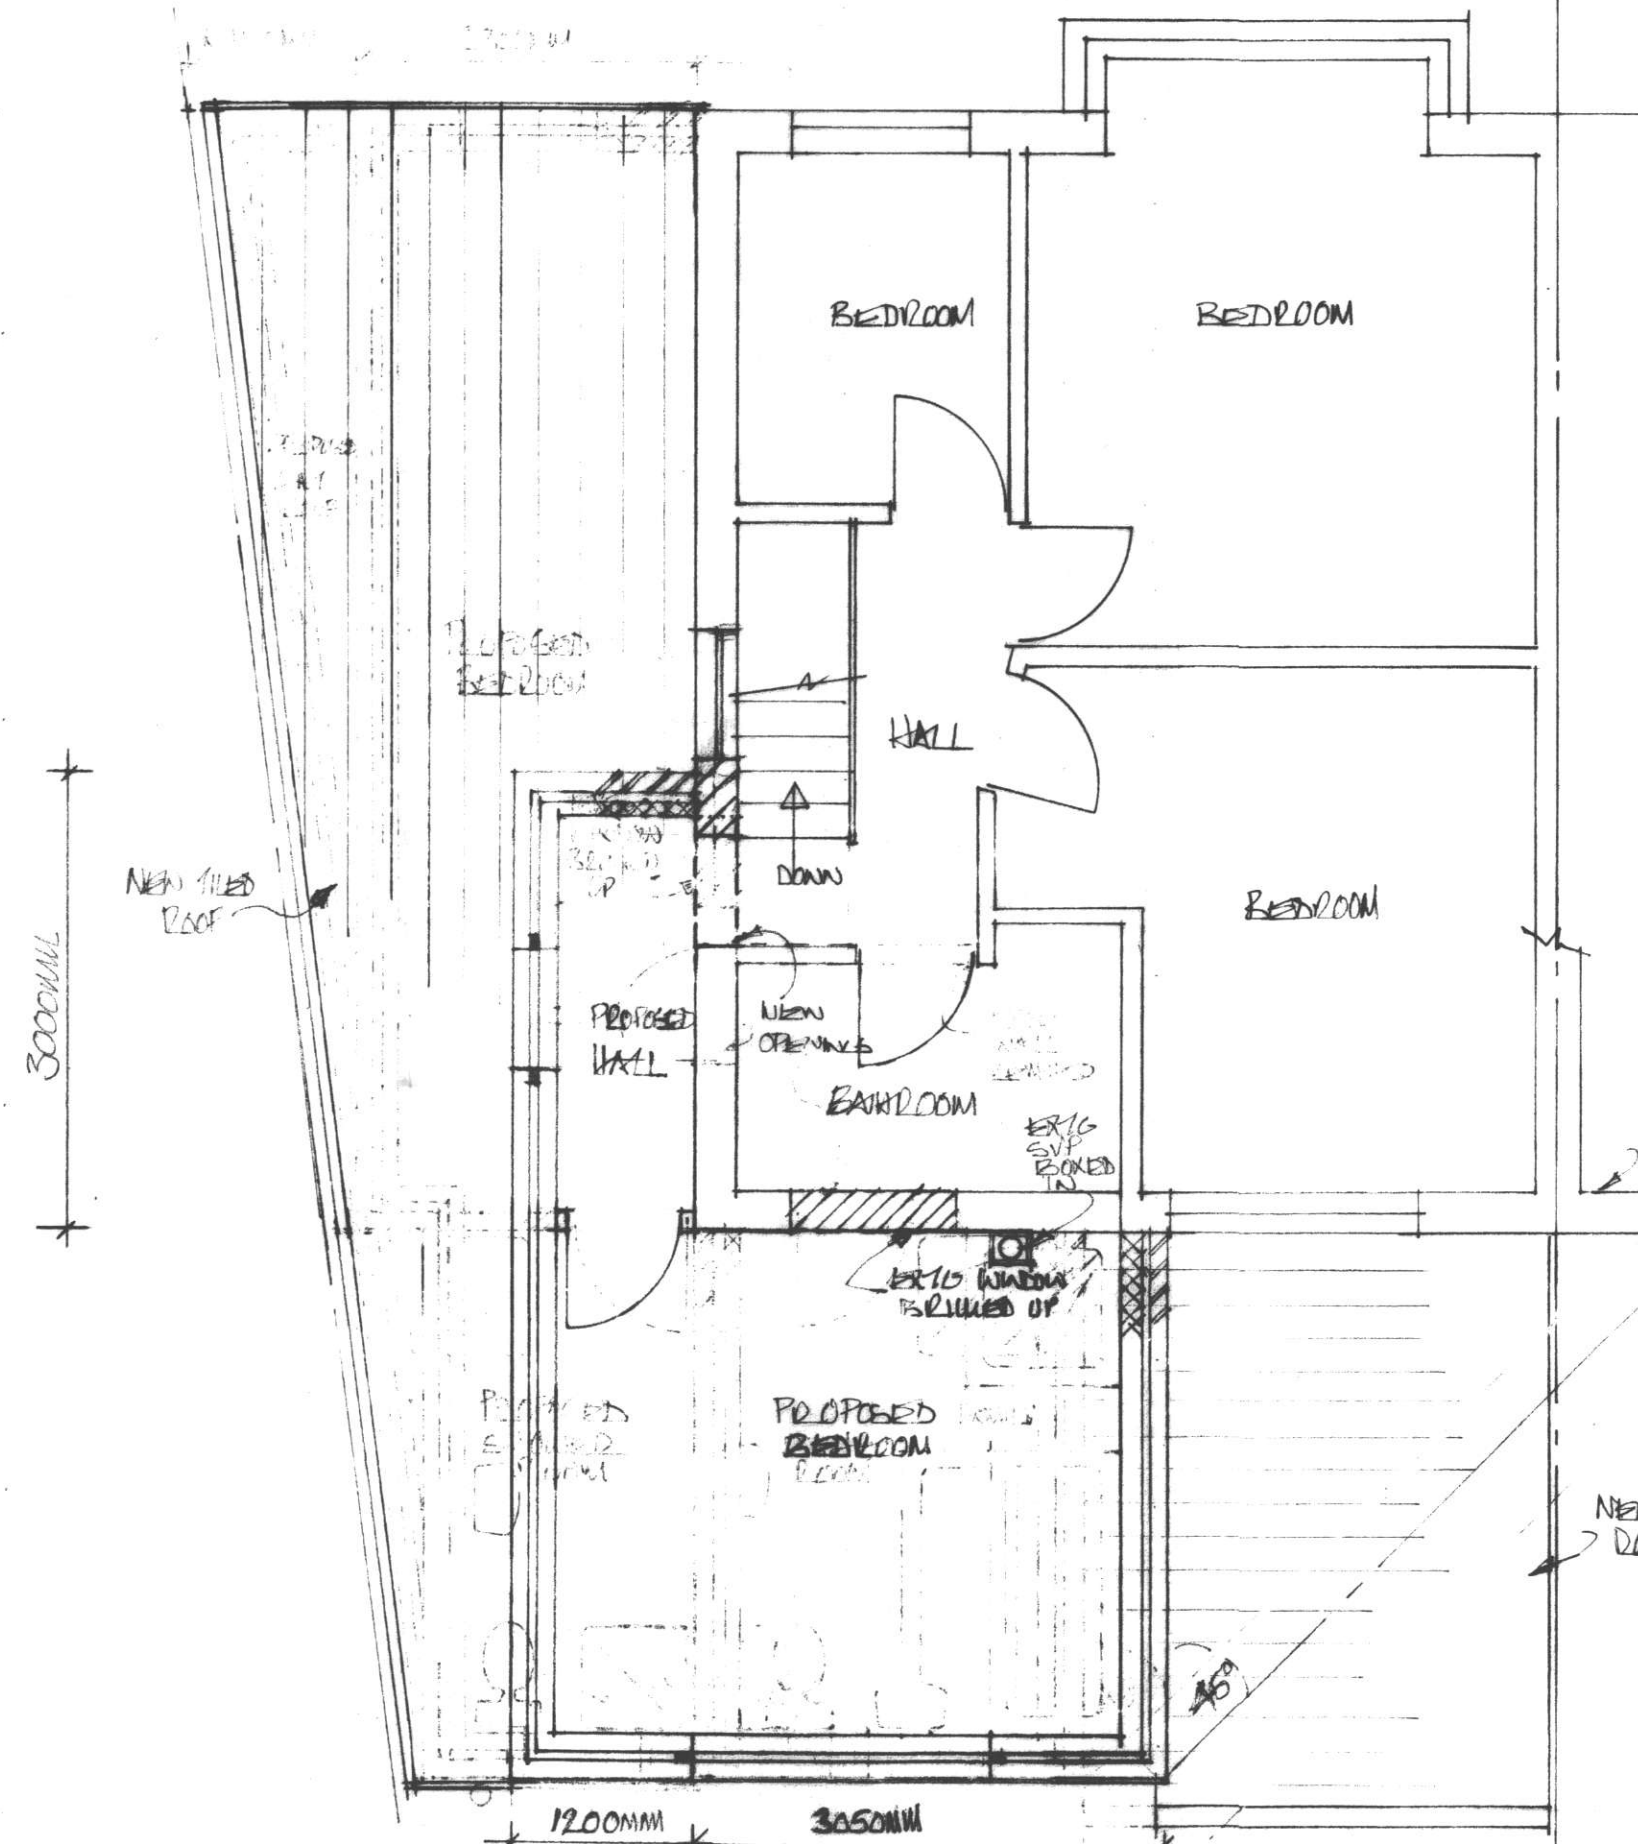


EXISTING & PROPOSED FIRST FLOOR PLAN (1:50)

PROPOSED TWO STOREY SIDE & REAR AND SINGLE STOREY SIDE EXTENSIONS @:-
41, HAYES END ROAD, HAYES, MIDDLESEX, UTA 8TH
SCALE:- 1:100 & 1:50
DING NO:- SEP/09/07
DIMENSIONS:-

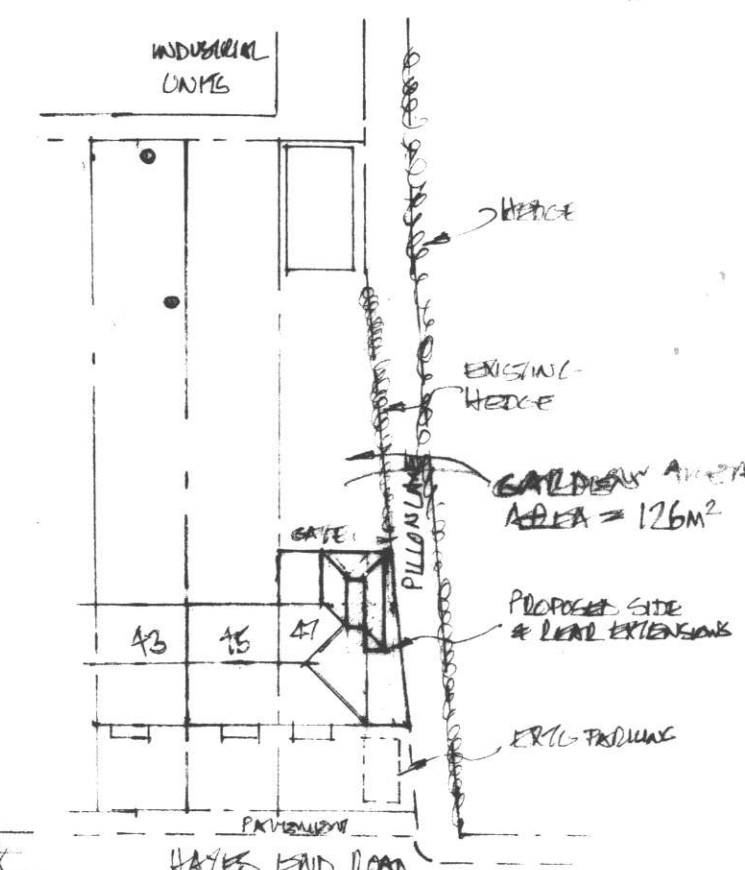


*BLOCK & ROOF PLAN (1:500)
O = TREES

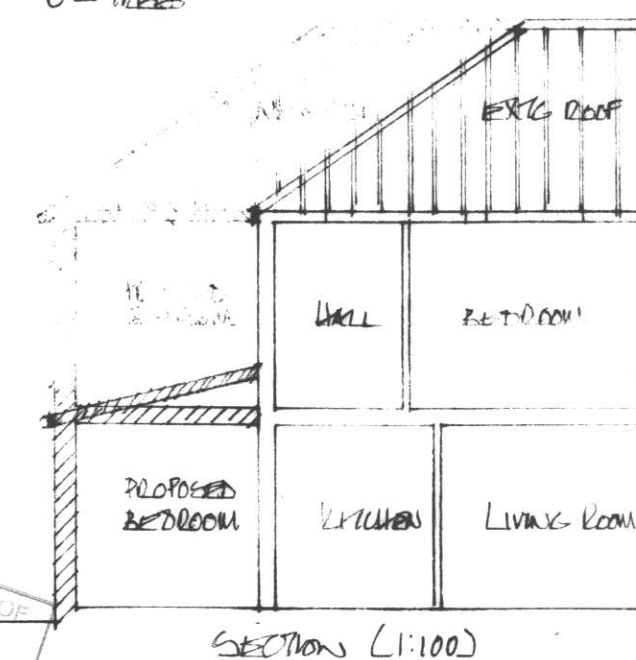


SECTION (1:100)



EXISTING & PROPOSED REAR ELEVATION (1:100)

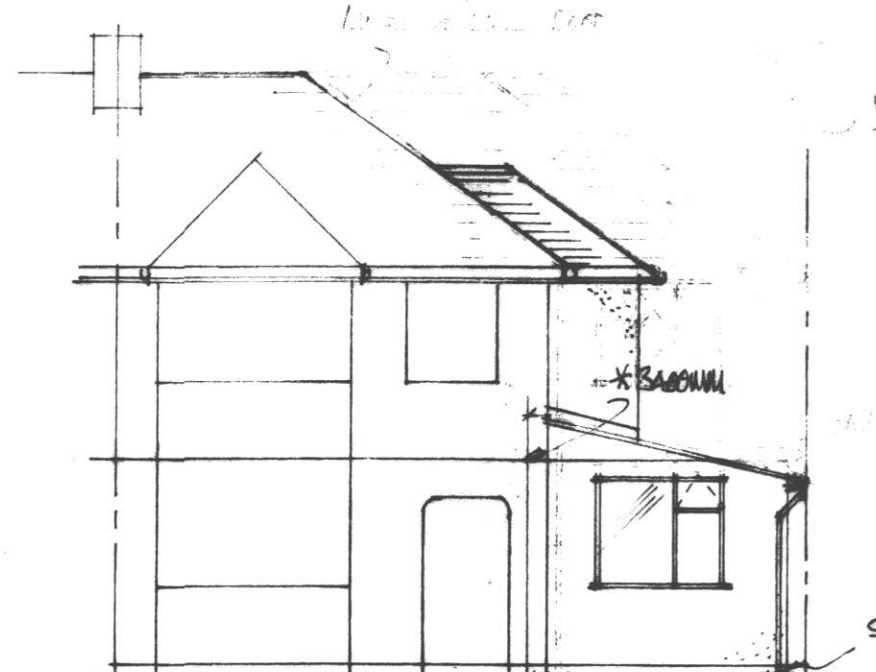

EXISTING & PROPOSED FRONT ELEVATION (1:100)

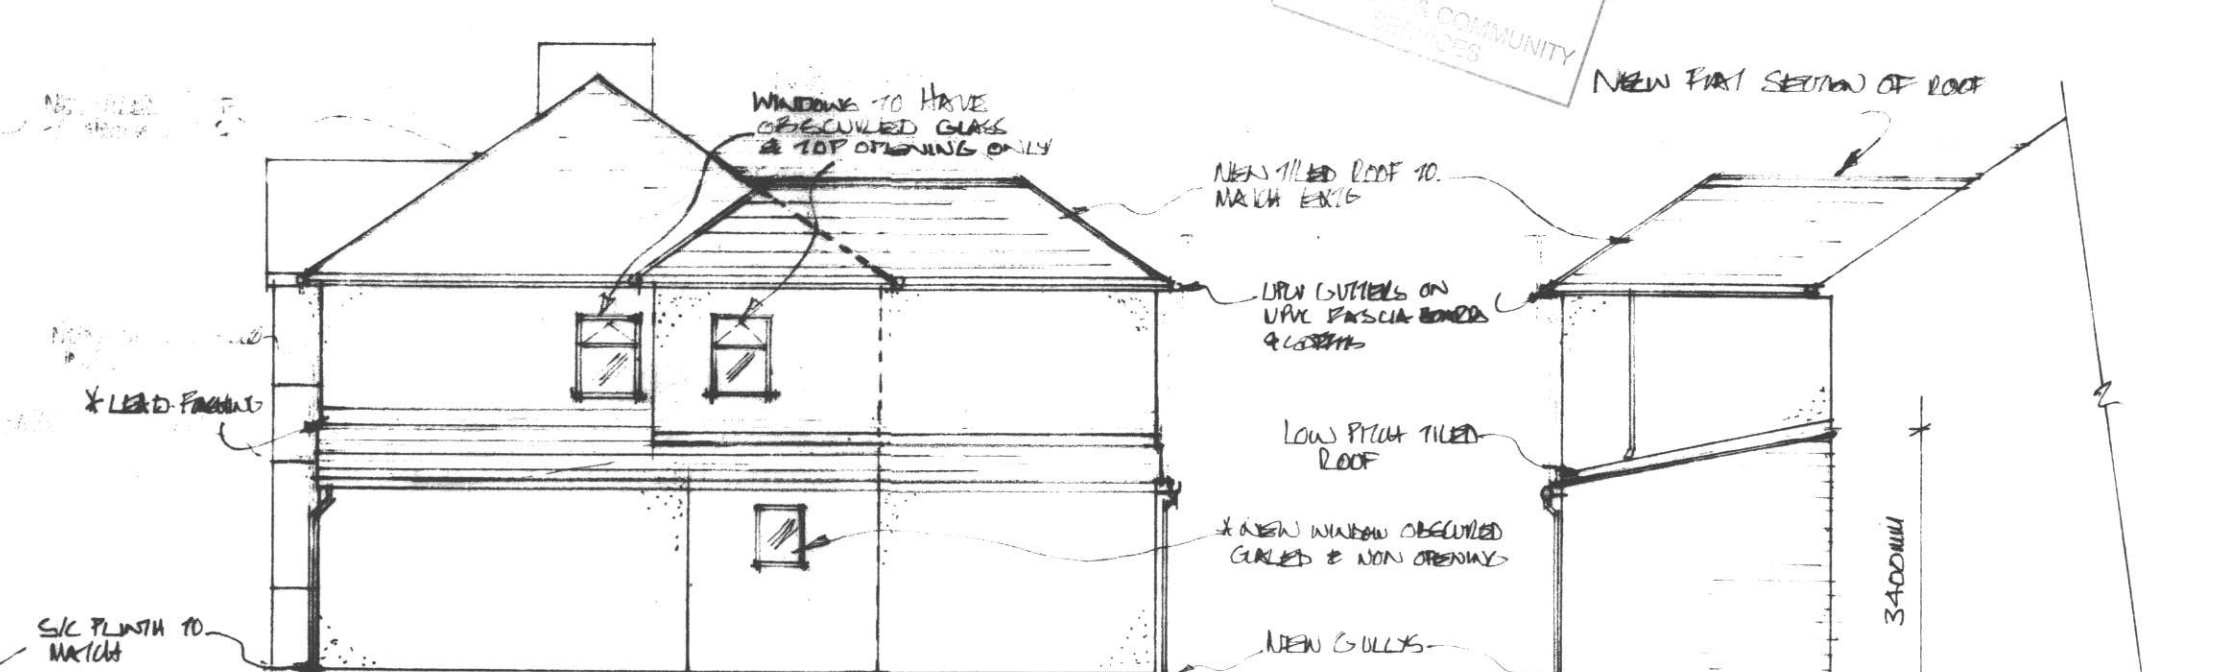

EXISTING & PROPOSED SIDE ELEVATION (1:100)

20 SEP 2003
PLANNING & COMMUNITY SERVICES