


Date Produced: 02-Aug-2024

Scale: 1:1250 @A3

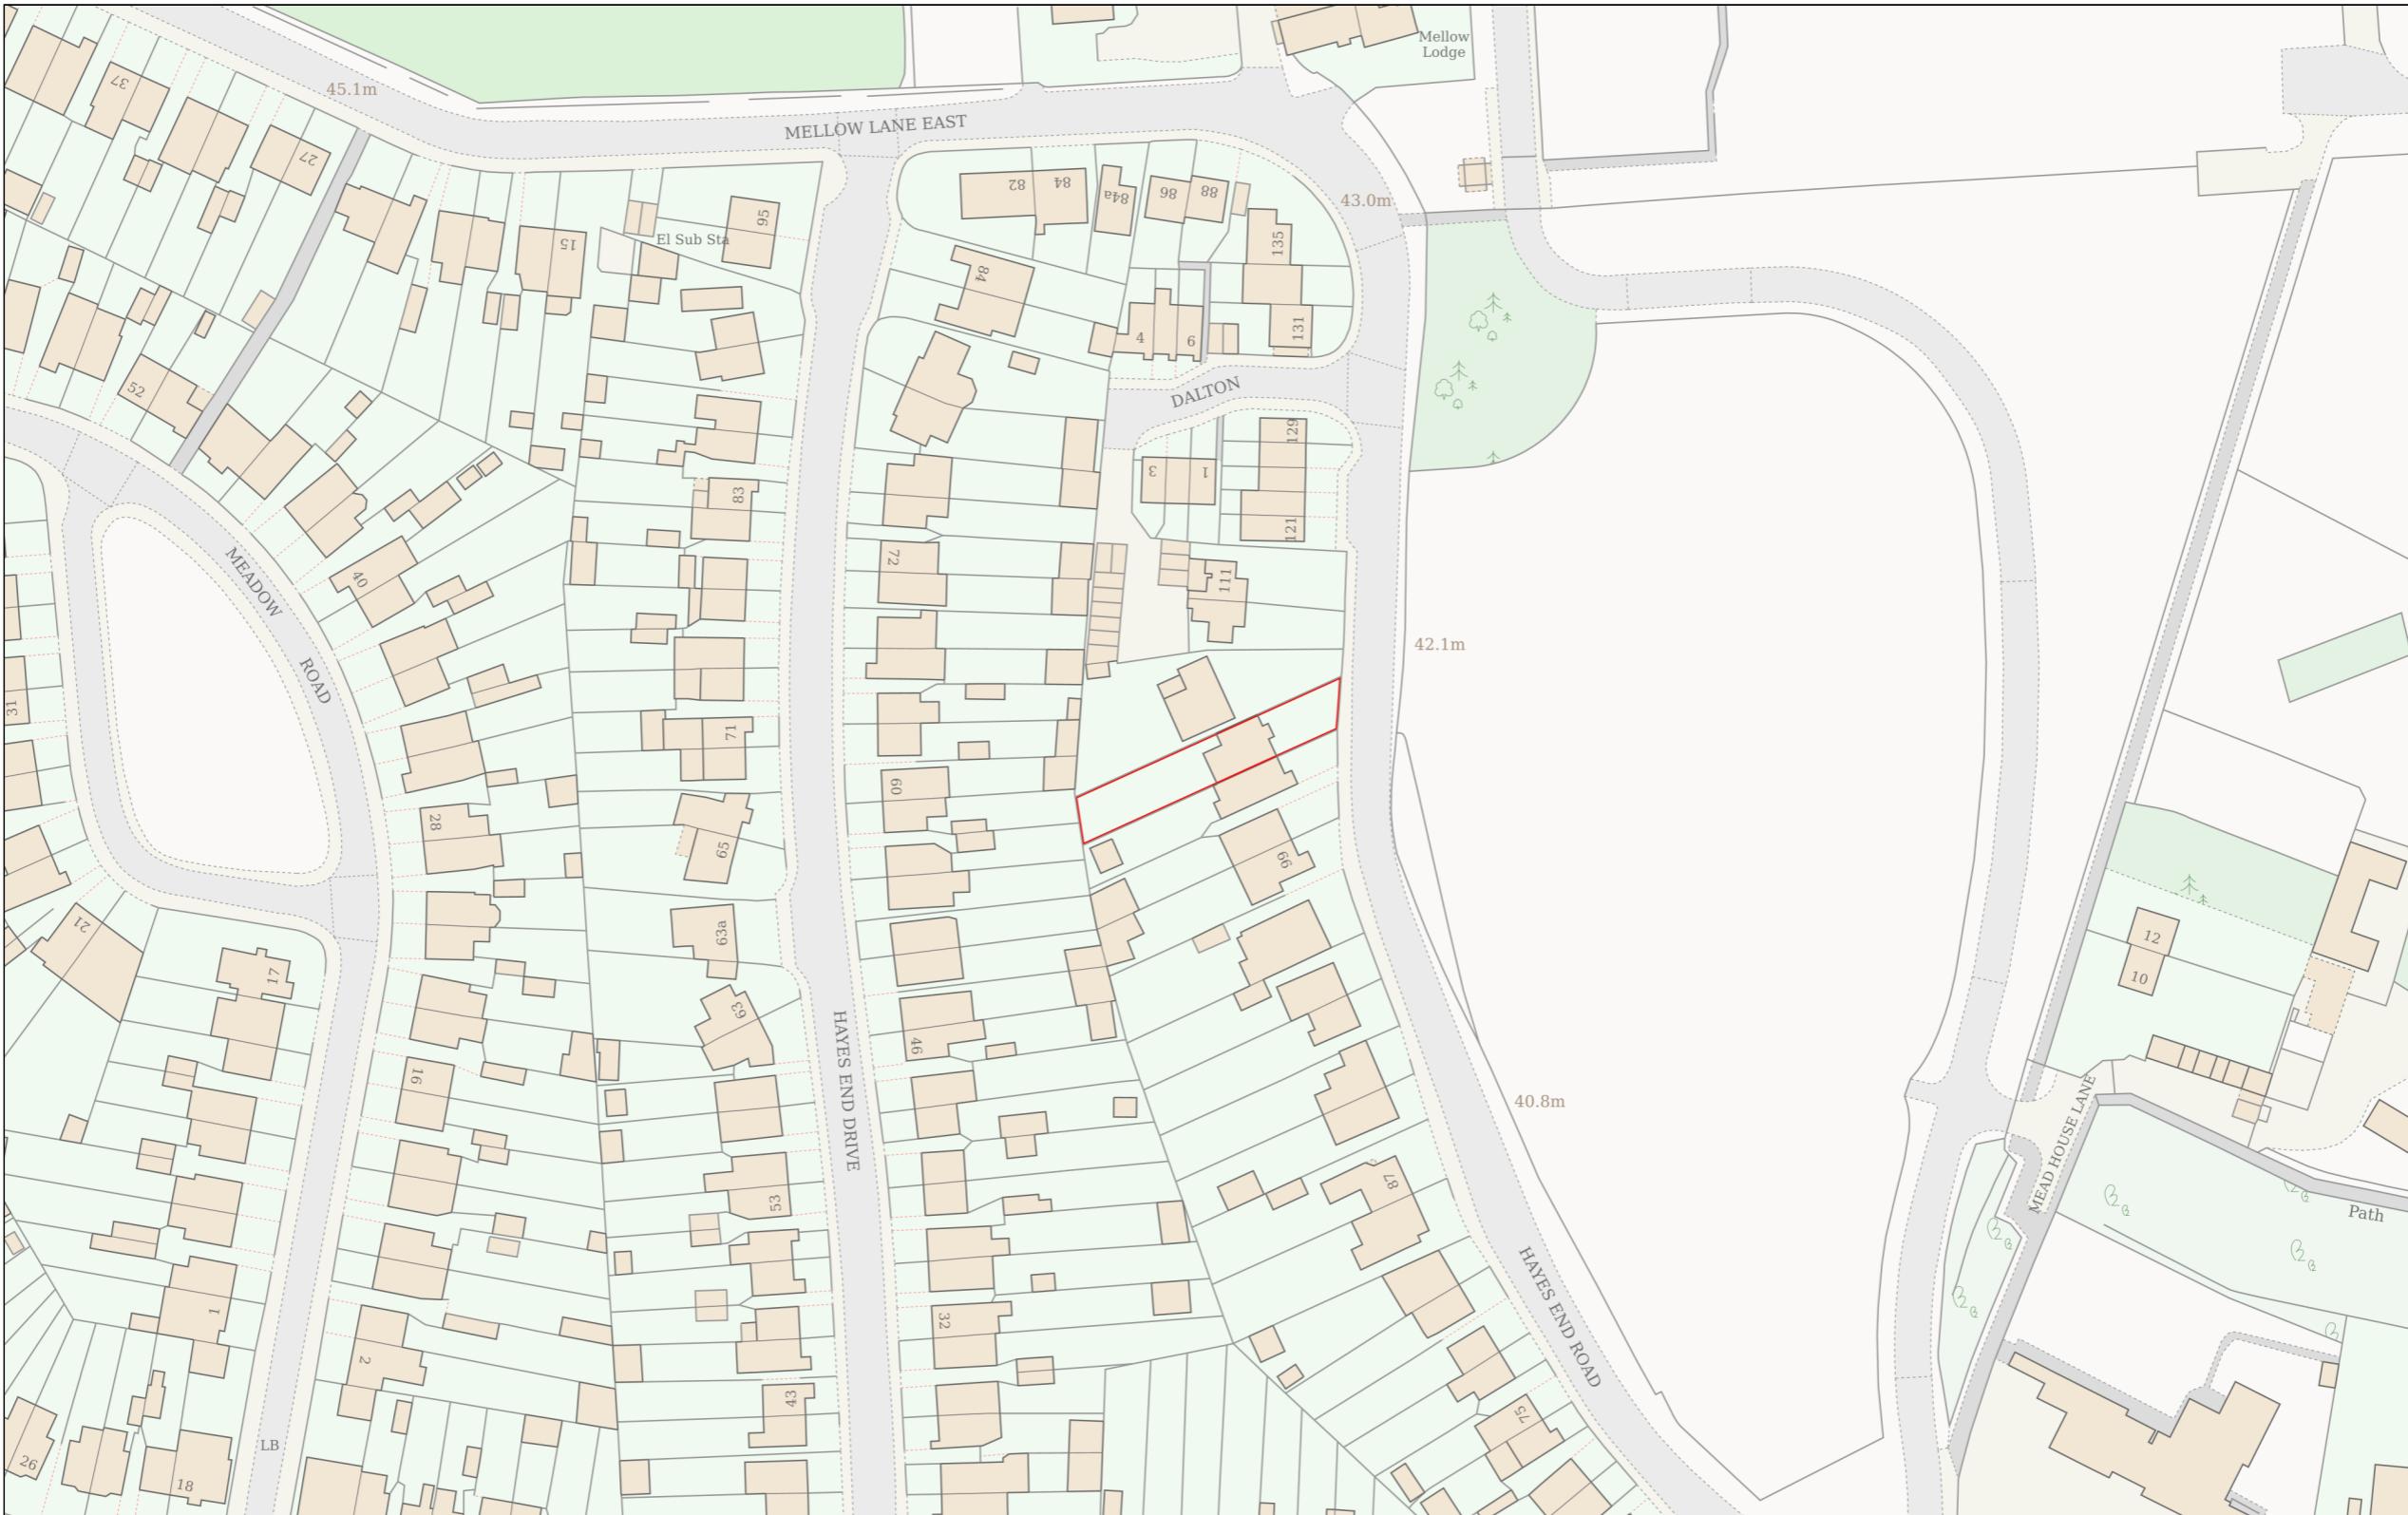

Planning Portal Reference: PP-13291460v1

Metres