



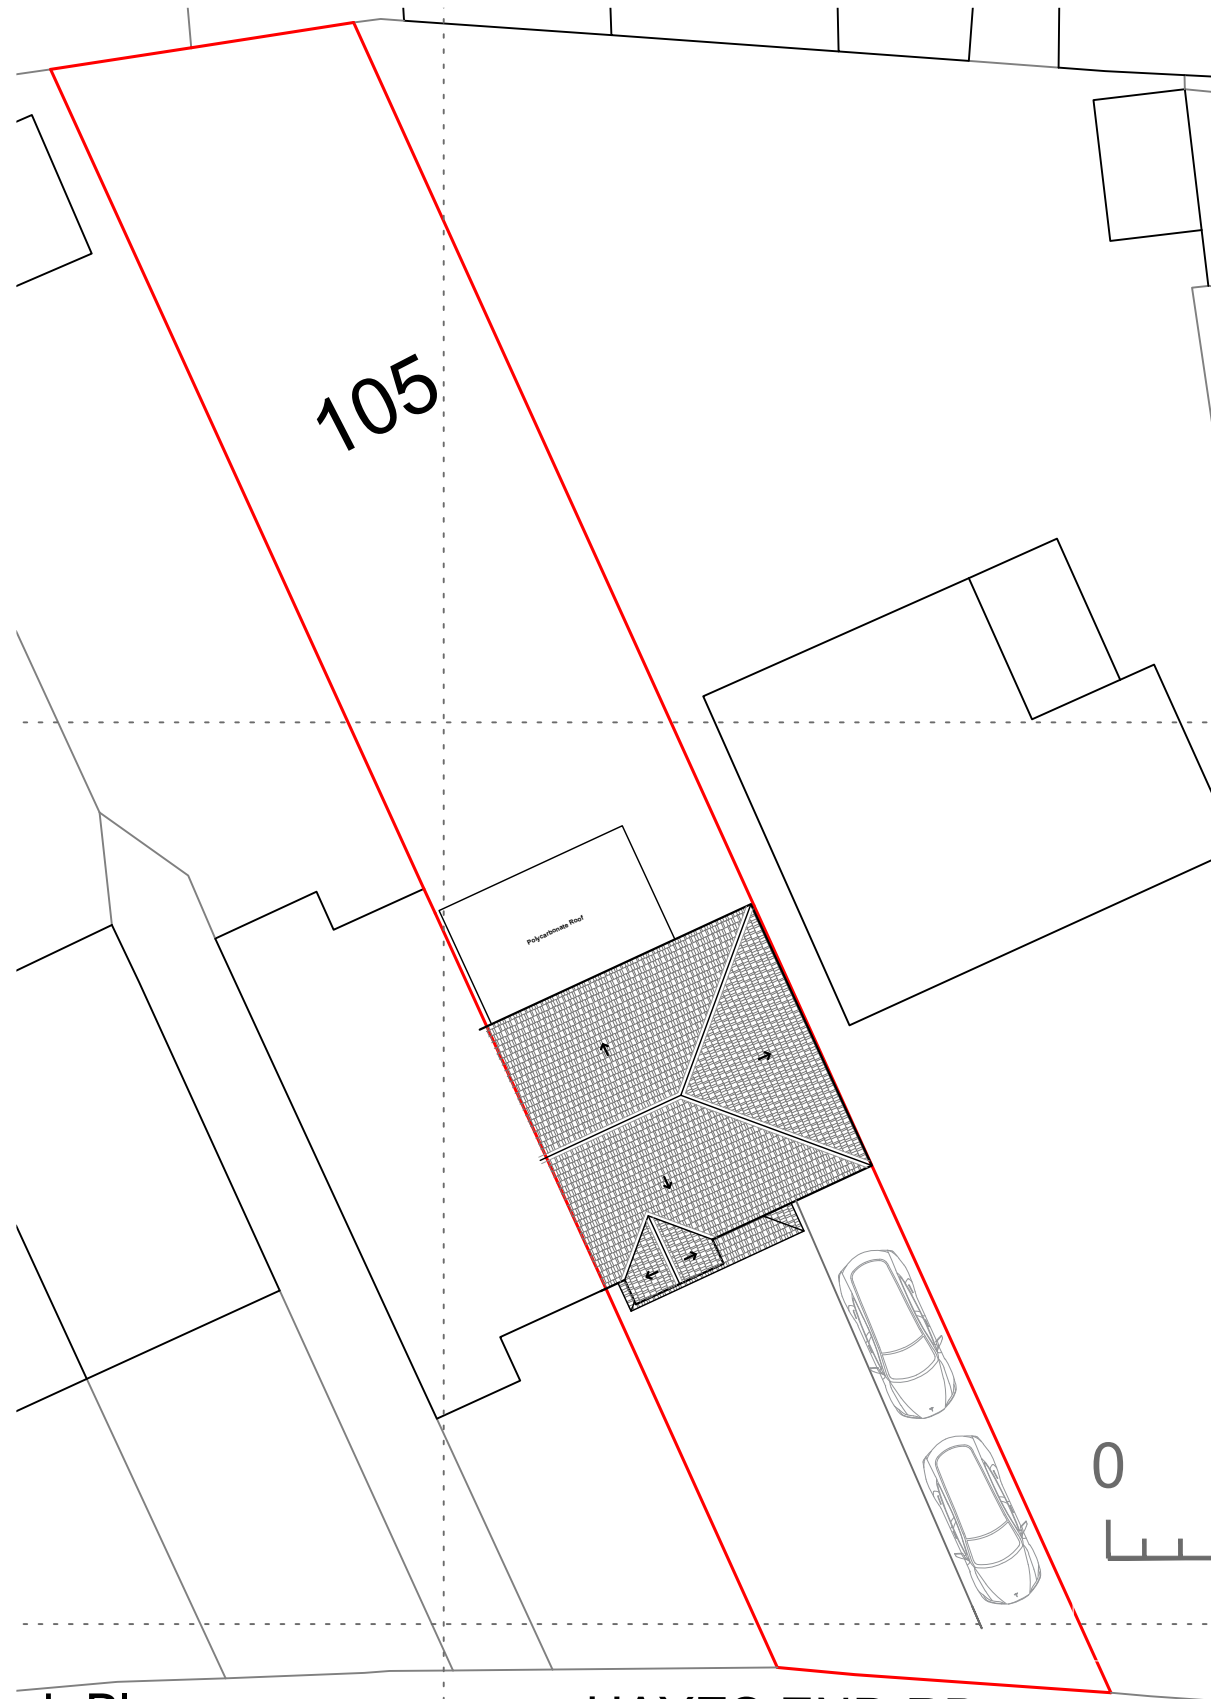

Block Plan
1:200

Existing

HAYES END RD

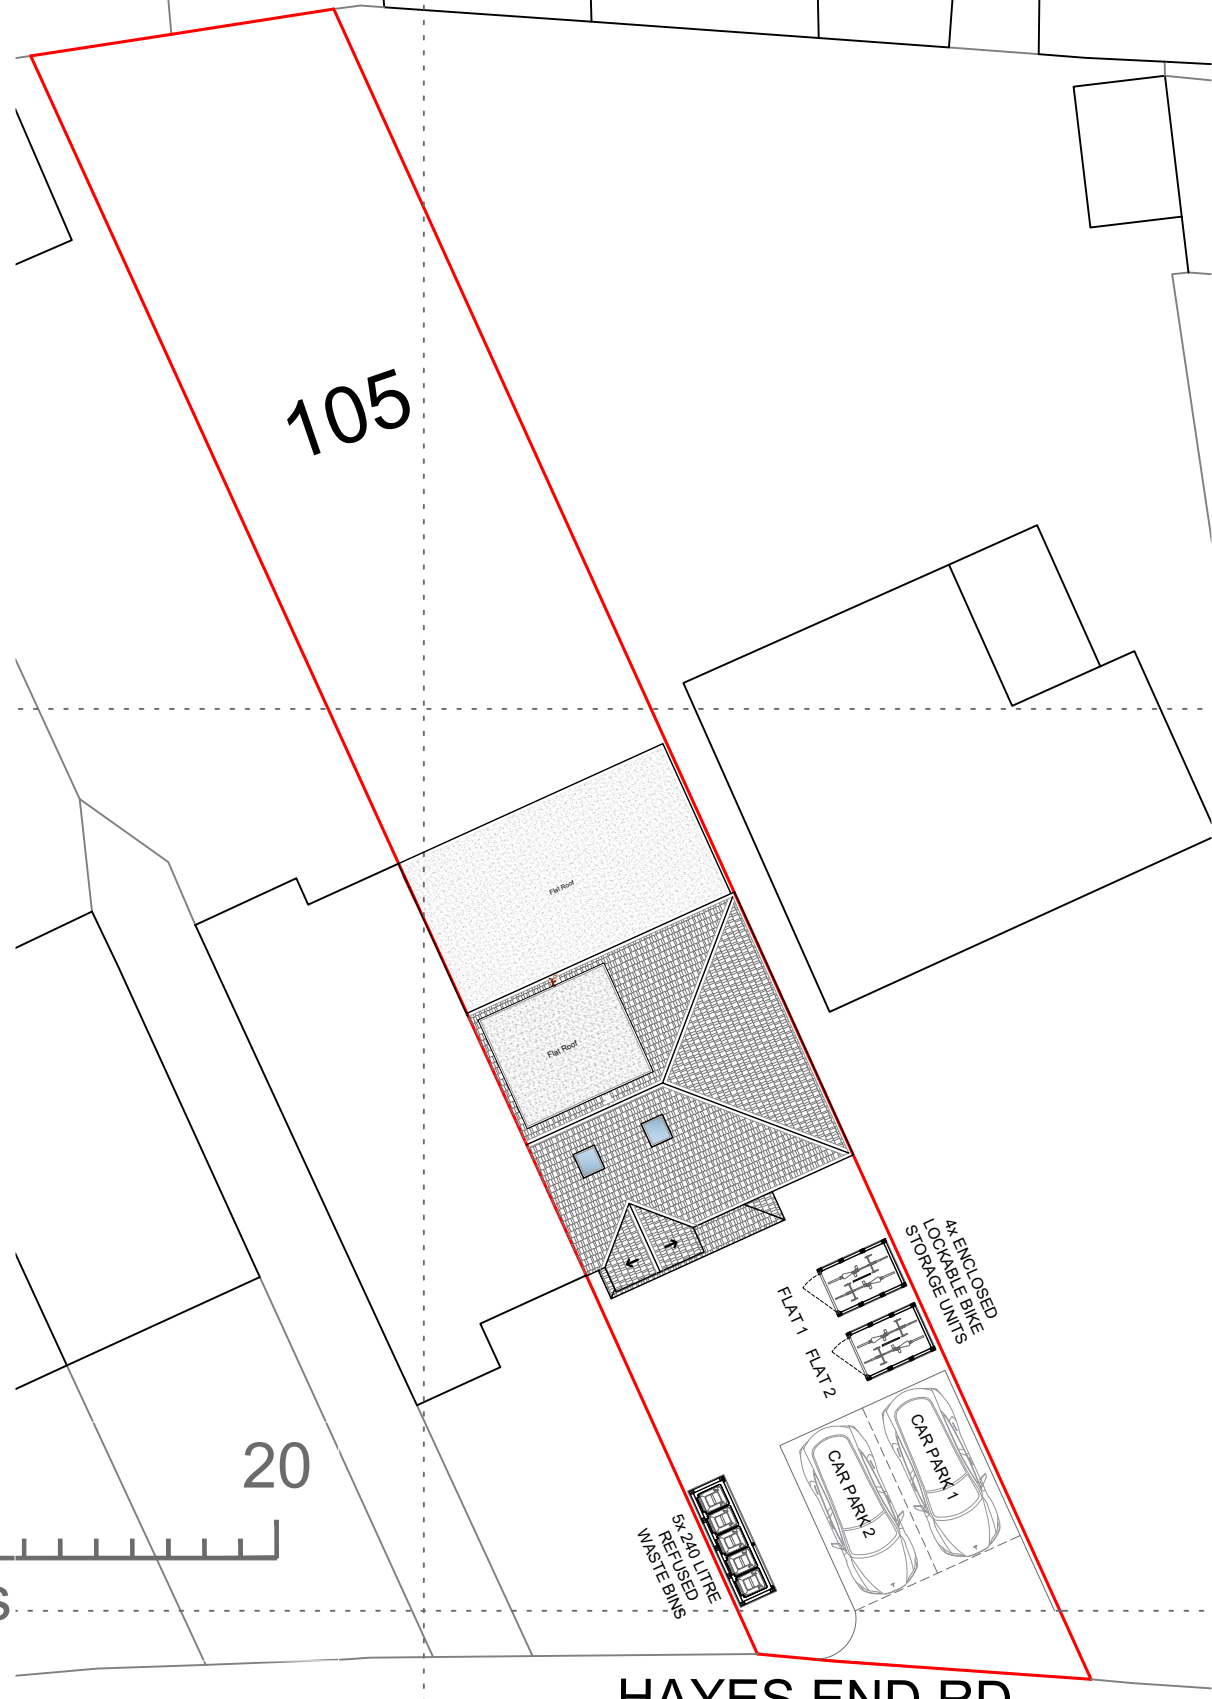

Proposed

HAYES END RD

Revision	Revision Date

