


Location Plan

Site Address: **105, Hayes End Road, Hayes, UB4 8EL**

Date Produced: 02-Dec-2024

Scale: 1:2500 @A4

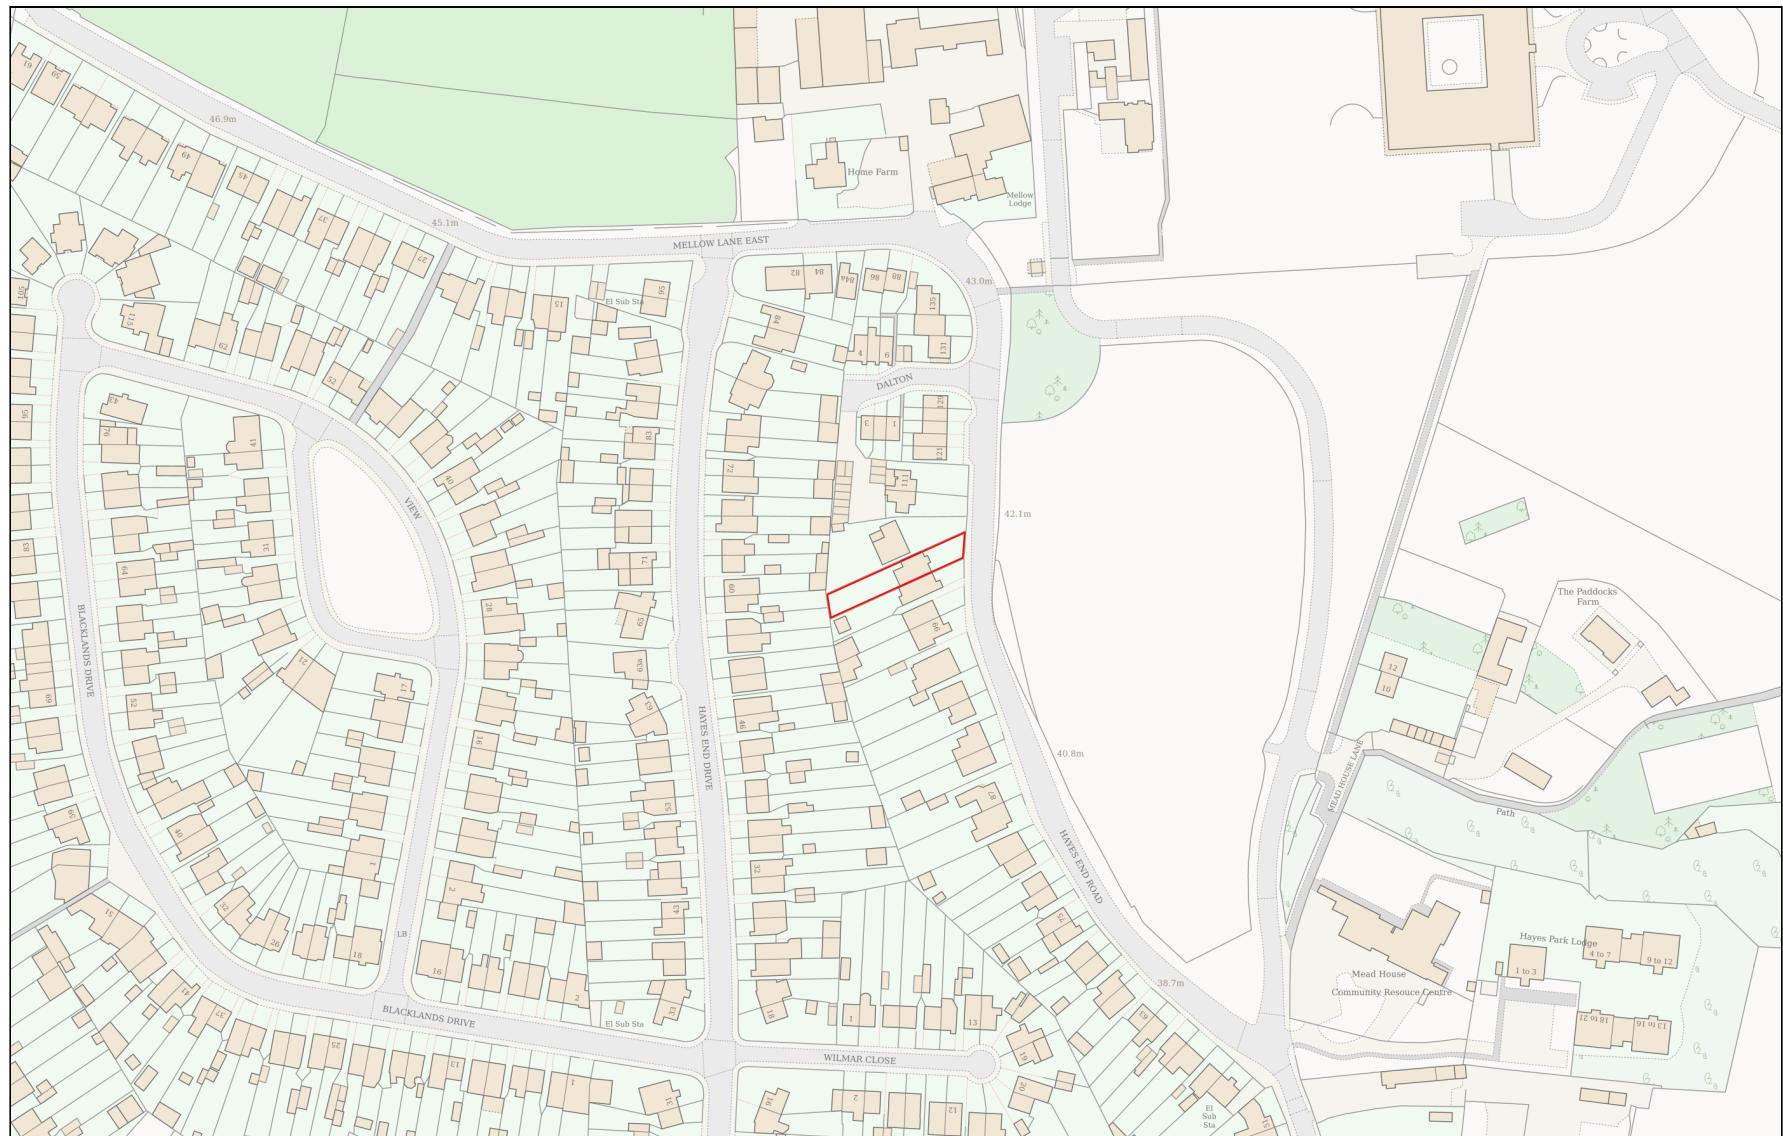

Planning Portal Reference: **PP-13600470v1**