


Location Plan

Site Address: 105, Hayes End Road, Hayes, UB4 8EL

Date Produced: 02-Dec-2024

Scale: 1:1250 @A3

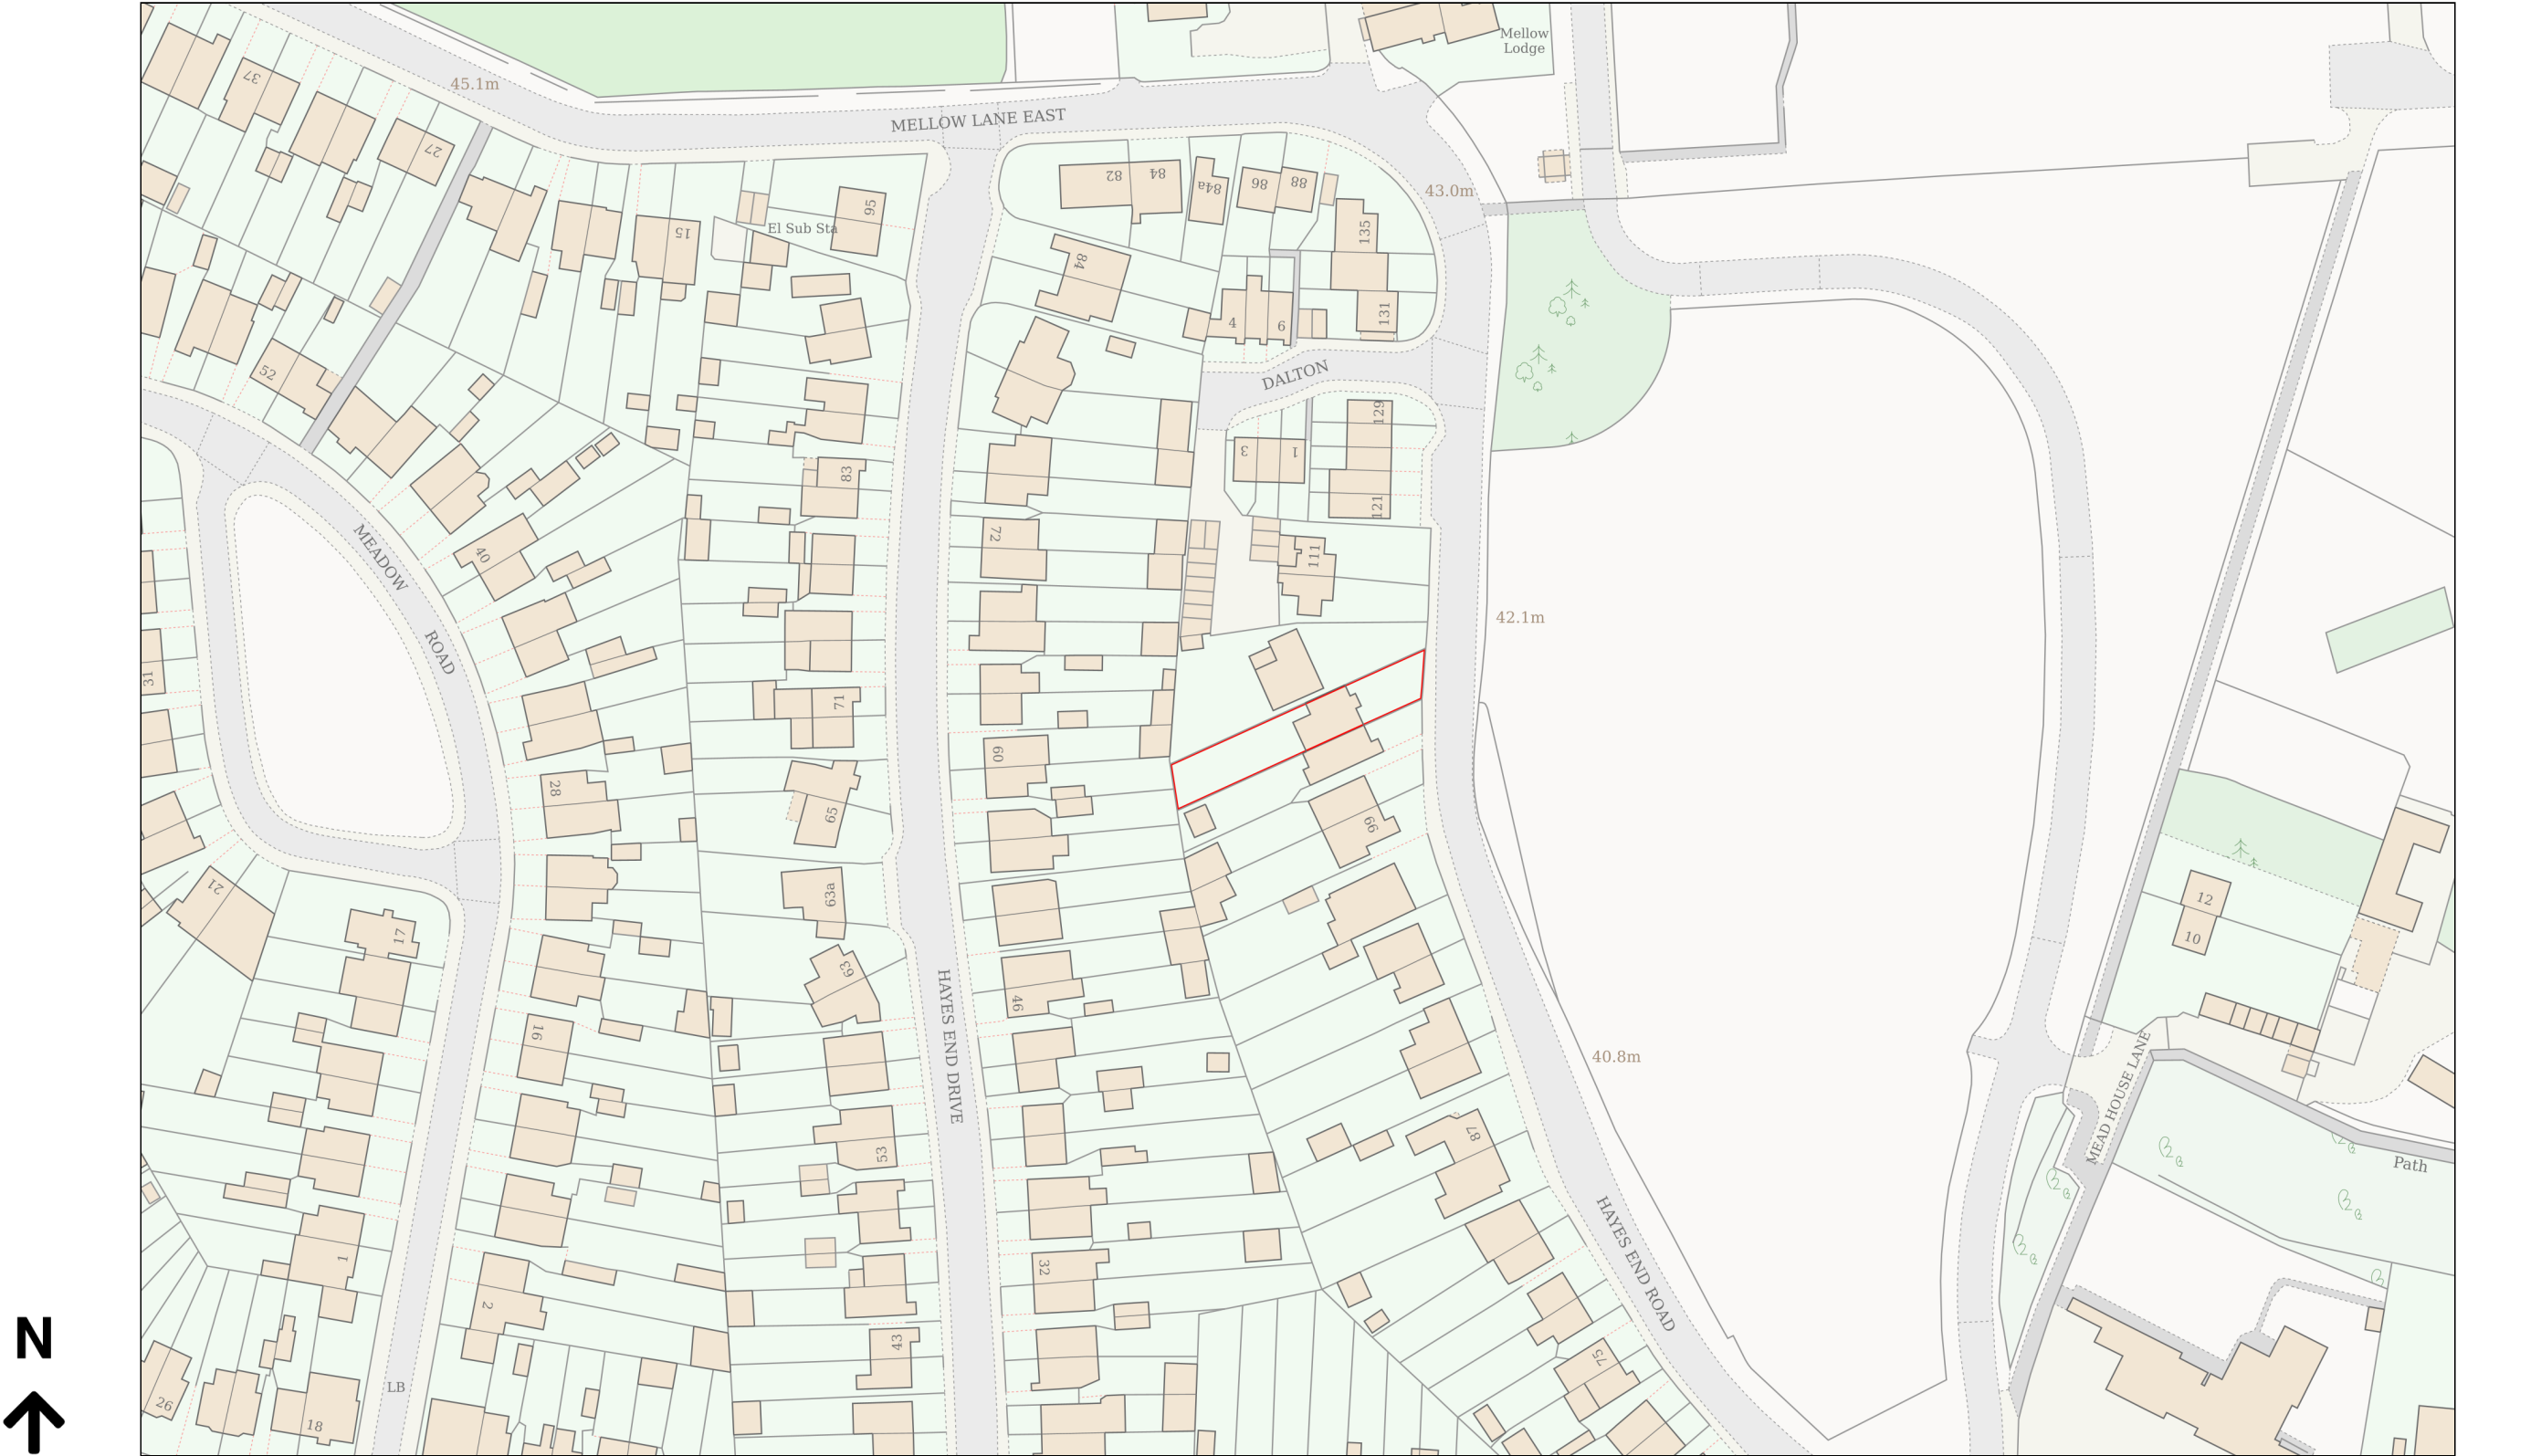

Planning Portal Reference: PP-13600525v1

