


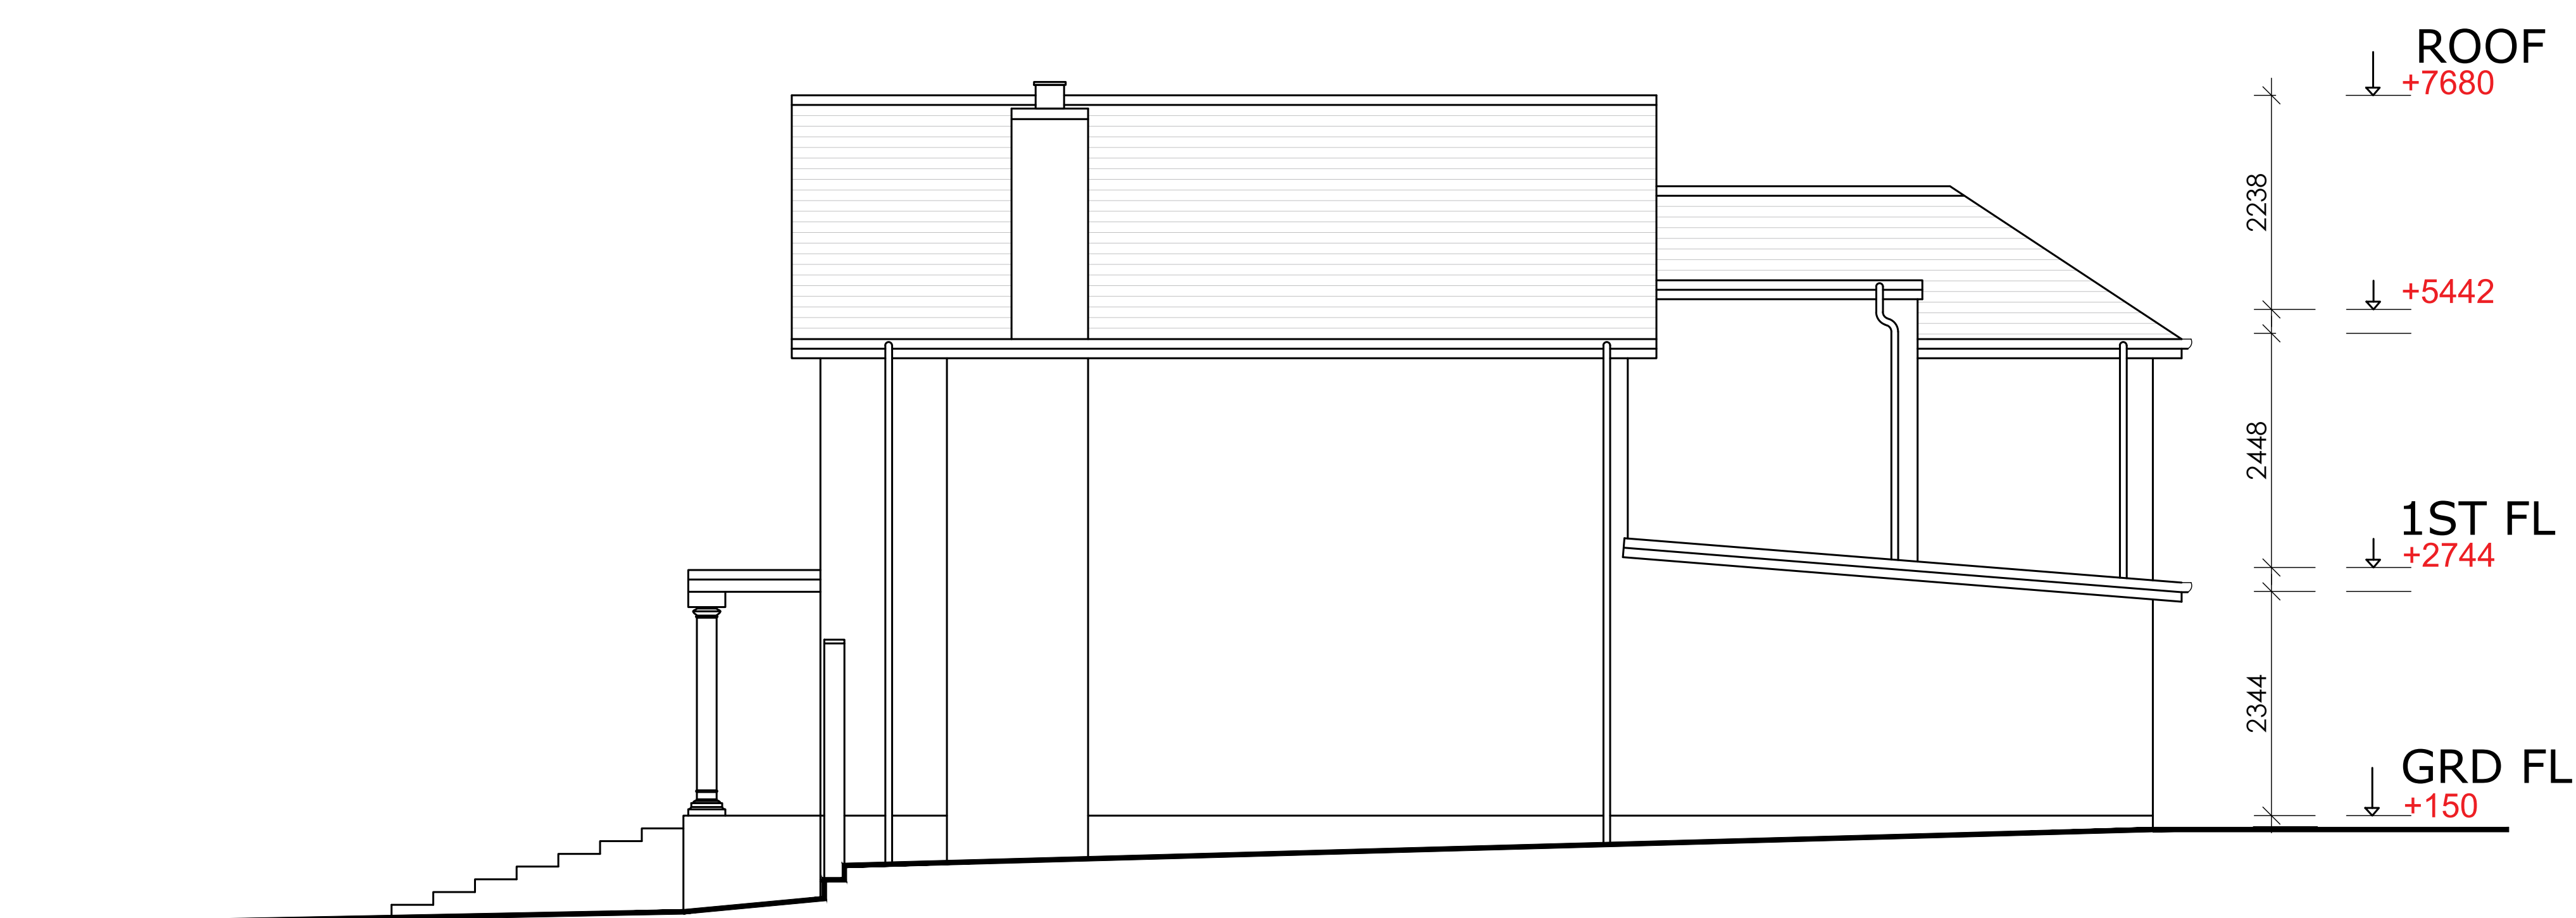

PROJECT	DWG NO.	SCALE	DETAIL	23.03.2023						PROJECT NO.	P R Architecture Ltd. Chartered Architect 120, Pinner Road, Harrow, HA1 4JD. Tel: 0208 357 2304
19 CORNWALL ROAD, UXBRIDGE, UB8 1BB	05	1:50 @ A0	EXISTING ELEVATIONS	SUBMITTED FOR PLANNING						23.09	
PLANNING											